


SITE KEY PLAN

DRAWING SHOWN ARE DESIGN INTENTION ONLY. CONTRACTOR TO CHECK ACTUAL SITE DIMENSION PRIOR TO WORK COMMENCEMENT. ANY DISCREPANCIES MUST BE BROUGHT TO THE ARCHITECT'S ATTENTION

|         |                                     |      |                |
|---------|-------------------------------------|------|----------------|
| [K]     | 'Keluar' Sign                       | [H]  | Heat Detector  |
| [EL]    | Emergency Light                     | [BG] | Break Glass    |
| [2.2kg] | 2.2kg portable carbon dioxide (CO2) | [G]  | Alarm Bell     |
| [2.2kg] | 2.2kg portable carbon dioxide (CO2) | [H-] | Hydrant        |
| [HR]    | Hosereel                            | [S]  | Smoke Detector |

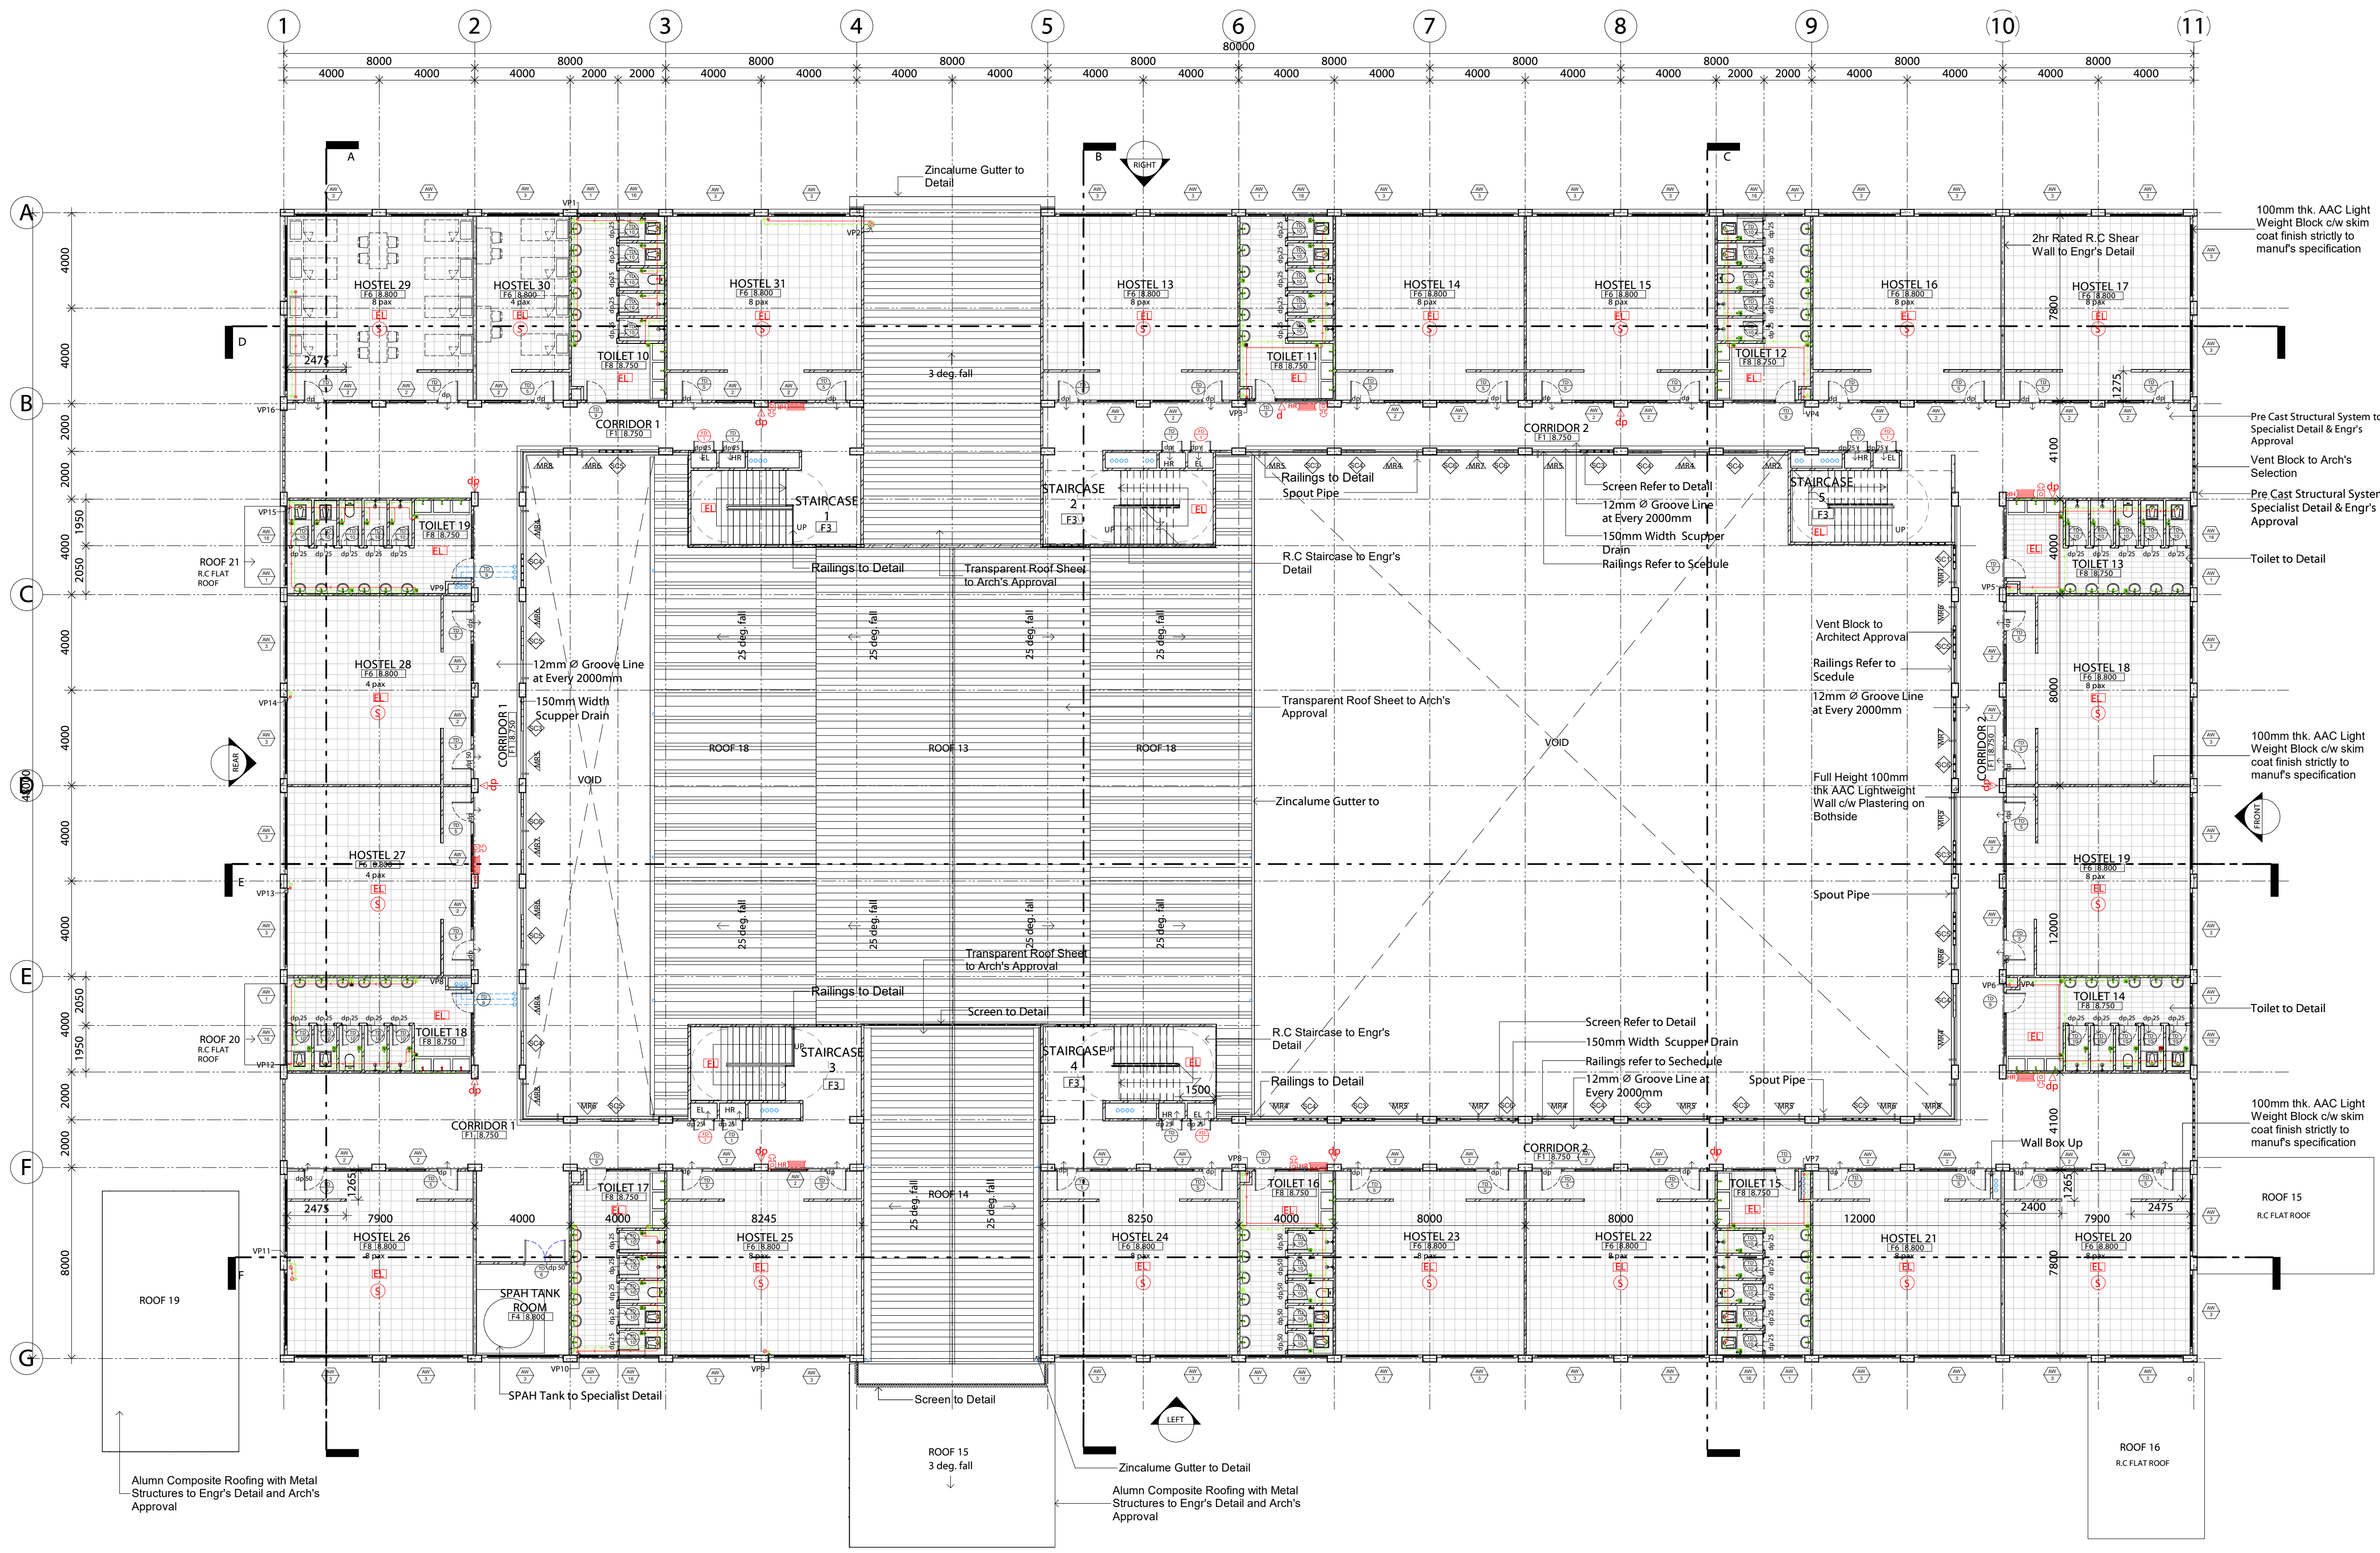

1 TD - SECOND FLOOR PLAN  
SCALE 1 : 150

Tajuk Projek  
 CADANGAN MENAIKTARAF KAMPUS AKADEMI BINAAN MALAYSIA (ABM) WILAYAH SELATAN, JOHOR DI ATAS LOT 183207, KOMPLEKS CIDB NEGERI JOHOR, JALAN TAMPOI, MUKIM TEBRAU, JOHOR BAHRU, JOHOR DARUL TA'ZIM UNTUK LEMBAGA PEMBANGUNAN INDUSTRI PEMBINAAN MALAYSIA (CIDB)

|  |   |
|--|---|
|  | Pemilik<br>LEMBAGA PEMBANGUNAN INDUSTRI PEMBINAAN MALAYSIA (CIDB)<br>Tinglat 10, Menara Dato Onn, Pusat Dagangan Putra, No 45, Jalan Tun Ismail, 50480 Kuala Lumpur |
|  | Arkitek<br>   |

Tajuk Projek  
 HOSTEL  
 SECOND FLOOR PLAN

Skala As indicated Di lukis oleh SYRL/NAWI

Tarikh FEBRUARY 2023 Disemak oleh MYH

No. Projek RA 1801 No. Lukisan CN-00-HS-112

Dimensi Yang Tercarti Di Atas Hendaklah Disemak Di Tapak Binaan Dan Sebarang Percanggahan mesti Dilaporkan Kepada Arkitek Dengan Segera.

20/2/2023 3:11:45 PM

\\192.168.2.250\Project\ACTIVE\CIVIC & INSTITUTIONAL\18-01-ABM CAMPUS-00 Main Drawing (REV)103 RVT\01 20190222 HOSTEL ABM\HOSTEL ABM CAMPUS - ARCHITECTURE\WORK IN PROGRESS\HOSTEL ABM\CAMPUS\_ARCHITECTURE.rvt

HAKCIPTA TERPELIHARA | ALL RIGHTS RESERVED