




SITE KEY PLAN

DRAWING SHOWN ARE DESIGN INTENTION ONLY. CONTRACTOR TO CHECK ACTUAL SITE DIMENSION PRIOR TO WORK COMMENCEMENT. ANY DISCREPANCIES MUST BE BROUGHT TO THE ARCHITECT'S ATTENTION

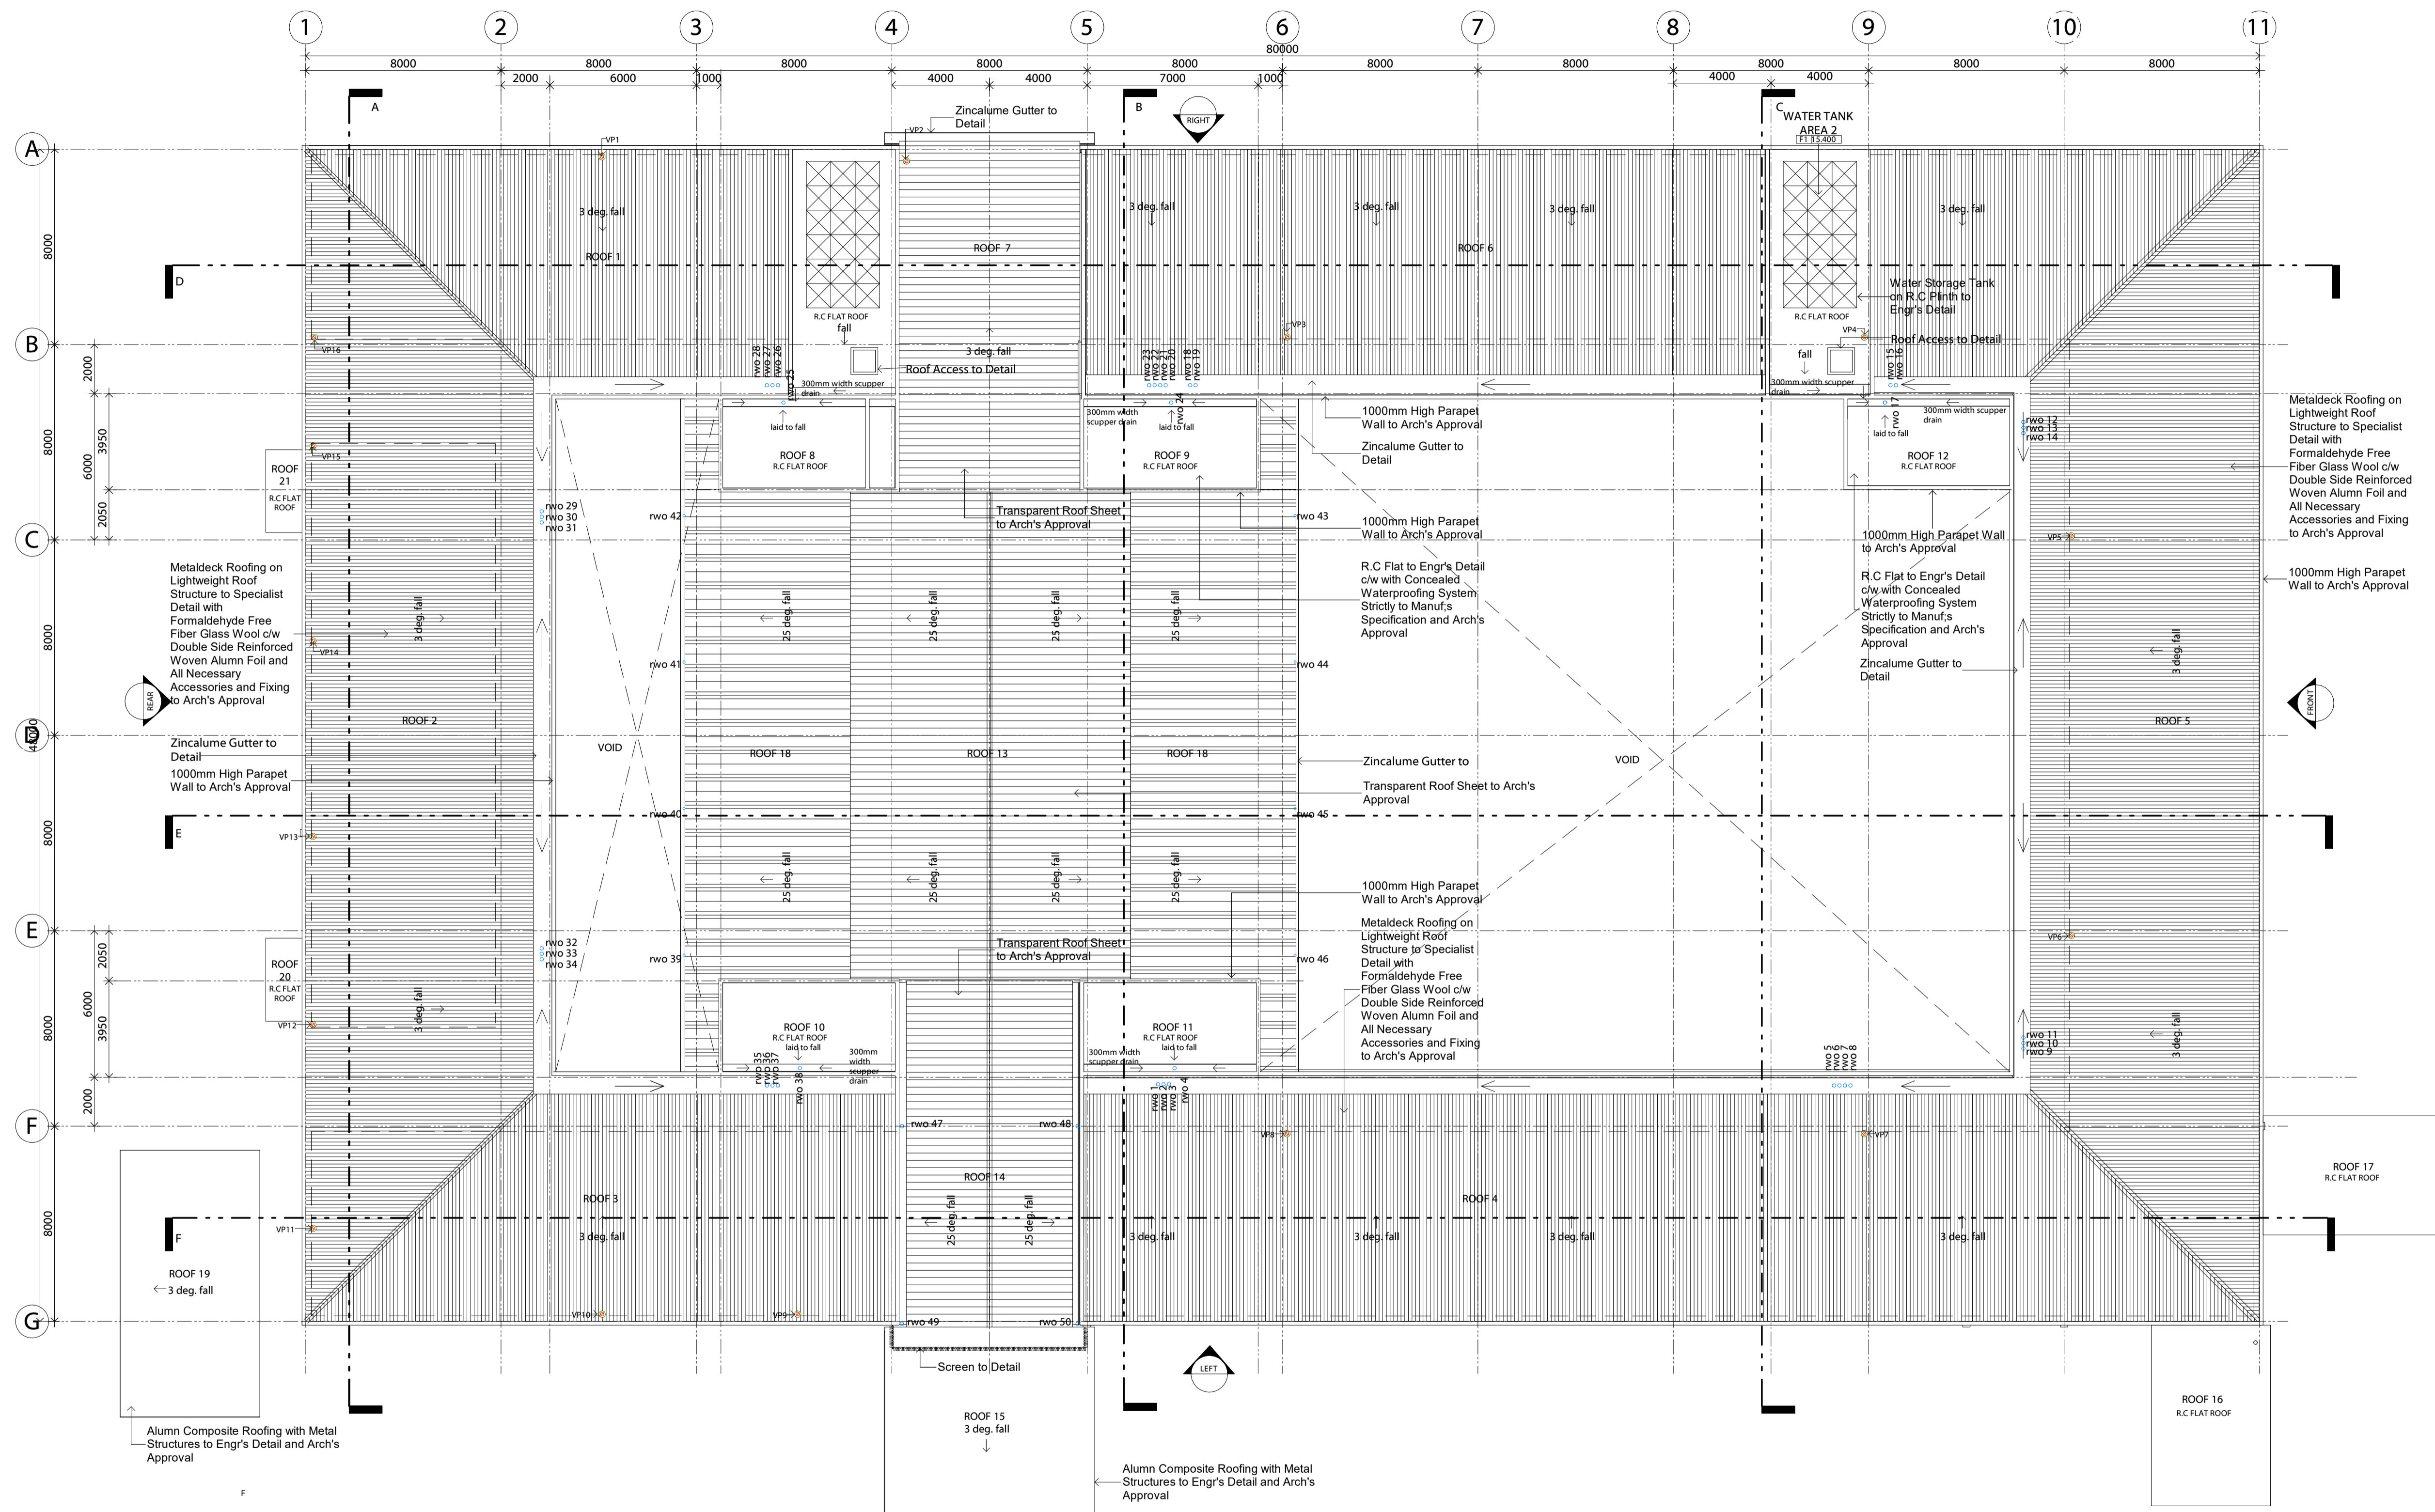

1 TD - ROOF PLAN
SCALE 1 : 150

Tajuk Projek
CADANGAN MENAIKTARAF KAMPUS AKADEMI BINAAN MALAYSIA (ABM) WILAYAH SELATAN, JOHOR DI ATAS LOT 183207, KOMPLEKS CIDB NEGERI JOHOR, JALAN TAMPOI, MUKIM TEBRAU, JOHOR BAHRU, JOHOR DARUL TA'ZIM UNTUK LEMBAGA PEMBANGUNAN INDUSTRI PEMBINAAN MALAYSIA (CIDB)

<p>Pemilik</p> 	<p>LEMBAGA PEMBANGUNAN INDUSTRI PEMBINAAN MALAYSIA (CIDB)</p> <p>Tingkat 10, Menara Dato Onn, Pusat Dagangan Putra, No 45, Jalan Tun Ismail, 50480 Kuala Lumpur</p>
<p>Arkitek</p> 	<p>denai SOHO 12 jalan denai 10, 81200 kempas baru, johor bahru, johor darul takzim tel: 07 235 0236 fax: 07 235 0237 email: mail@razinarchitects.com www.razinarchitects.com</p>

Tajuk Projek
HOSTEL
ROOF PLAN

Skala 1 : 150 Di lukis oleh SYRL/NAWI

Tarikh FEBRUARY 2023 Disemak oleh MYH

No. Projek RA 1801 No. Lukisan CN-00-HS-114

Dimensi Yang Tercarti Di Atas Hendaklah Disemak Di Tapak Binaan Dan Sebarang Percanggahan Mesti Dilaporkan Kepada Arkitek Dengan Segera.

20/2/2023 3:12:04 PM

\\192.168.0.250\Project\ACTIVE\CIVIC & INSTITUTIONAL\RA-18-01-ABM CAMPUS-00 Main Drawing (REV)03 RVT\01 20190822 HOSTEL ABM CAMPUS - ARCHITECTURE\WORK IN PROGRESS\HOSTEL ABM CAMPUS ARCHITECTURE.rvt

HAKCIPTA TERPELIHARA | ALL RIGHTS RESERVED