



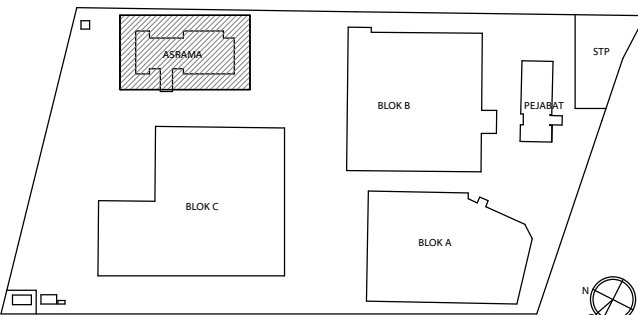

SITE KEY PLAN

DRAWING SHOWN ARE DESIGN INTENTION ONLY. CONTRACTOR TO CHECK ACTUAL SITE DIMENSION PRIOR TO WORK COMMENCEMENT. ANY DISCREPANCIES MUST BE BROUGHT TO THE ARCHITECT'S ATTENTION.

[K]	'Keluar' Sign	[H]	Heat Detector
[EL]	Emergency Light	[BG]	Break Glass
[DP]	2.2kg portable carbon dioxide (CO2)	[G]	Alarm Bell
[CO2]	2.2kg portable carbon dioxide (CO2)	[H-]	Hydrant
[HR]	Hosereel	[S]	Smoke Detector

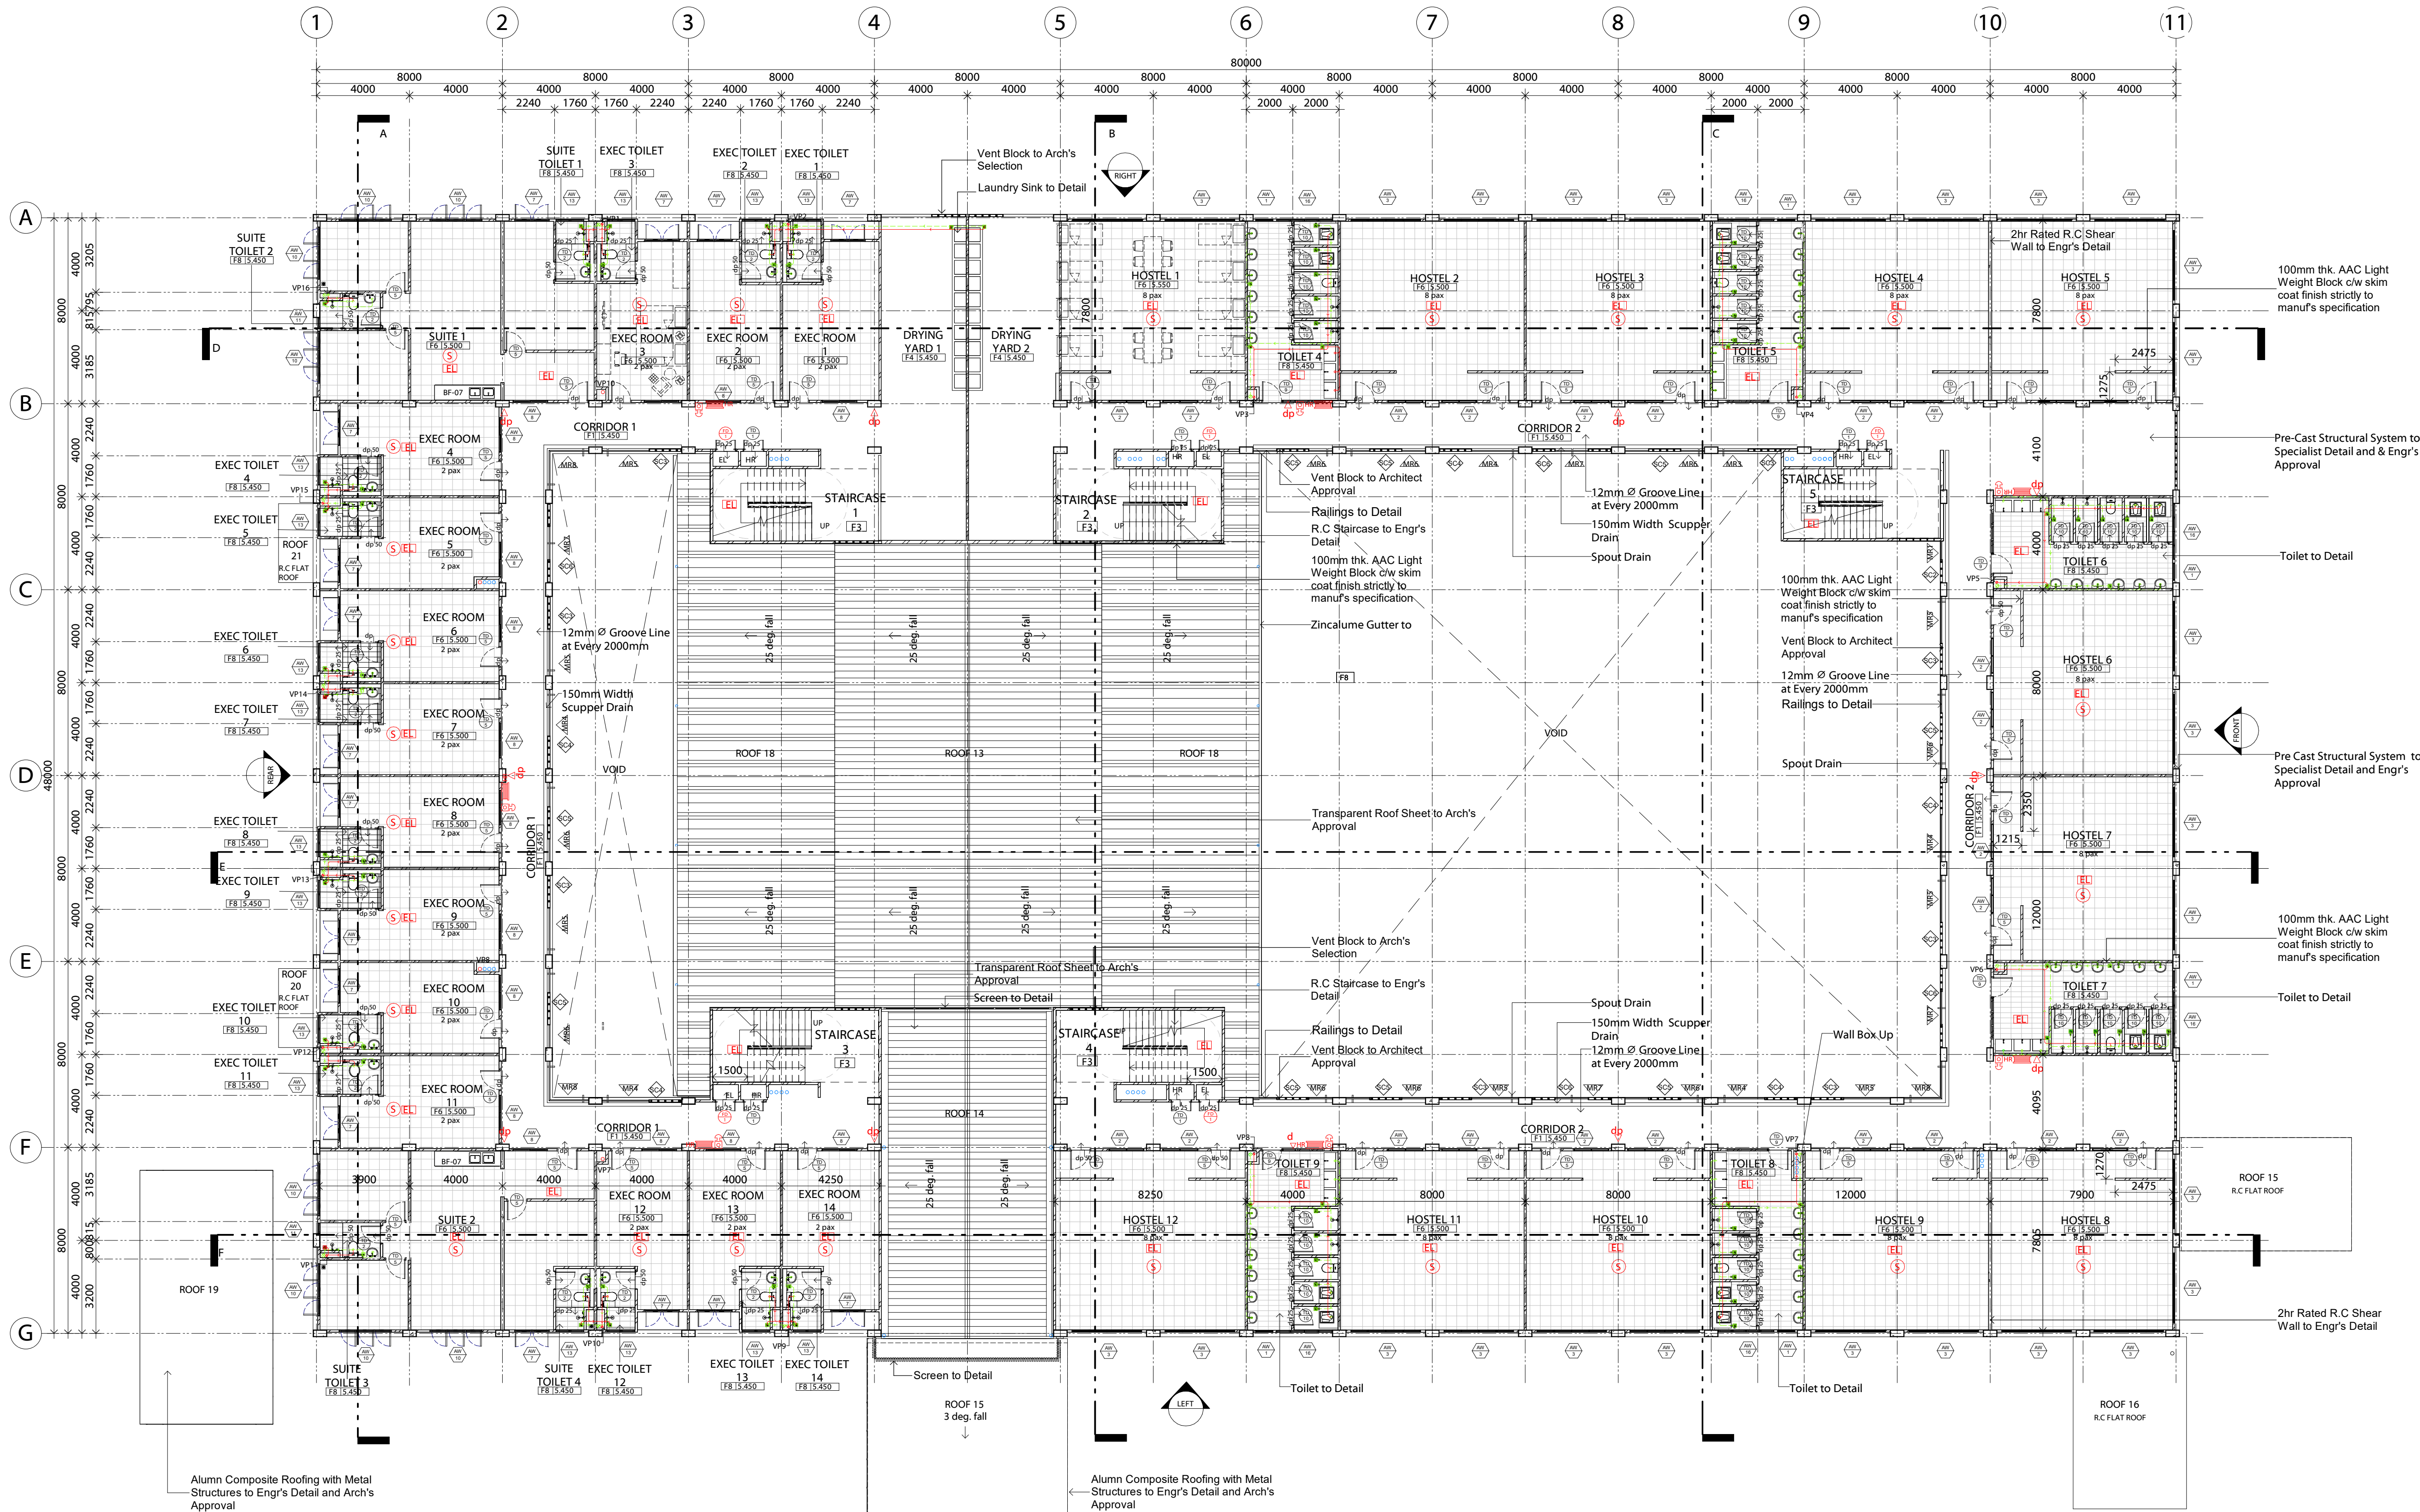

1 TD - FIRST FLOOR PLAN
SCALE 1 : 150

Tajuk Projek
CADANGAN MENAIK TARAF KAMPUS AKADEMI BINAAN MALAYSIA
(ABIM) WILAYAH SELATAN, JOHOR DI ATAS LOT 183207, KOMPLEKS
CIDB NEGERI JOHOR, JALAN TAMPOI, MUKIM TEBRAU, JOHOR BAHRU,
JOHOR DARUL TA'ZIM UNTUK LEMBAGA PEMBANGUNAN INDUSTRI
PEMBINAAN MALAYSIA (CIDB)

Pemilik
LEMBAGA PEMBANGUNAN
INDUSTRI PEMBINAAN
MALAYSIA (CIDB)
Tinglat 10, Menara Dato Onn,
Pusat Dagangan Putra, No 45,
Jalan Tun Ismail, 50480 Kuala Lumpur

Arkitek
razin architects
sdn bhd
denai SOHO
12 jalan denai 10, 81200 kempas baru,
johor bahru, johor darul takzim
tel: 07 235 0236 fax: 07 235 0237
email: mail@razinarchitects.com
www.razinarchitects.com

Tajuk Projek
HOSTEL
FIRST FLOOR PLAN

Skala As indicated Di lukis oleh SYRL/NAWI

Tarikh FEBRUARY 2023 Disemak oleh MYH

No. Projek RA 1801 No. Lukisan CN-00-HS-111

Dimensi Yang Tercarti Di Atas Hendaklah Disemak Di Tapak Binaan Dan Sebarang
Percanggahan Mesti Dilaporkan Kepada Arkitek Dengan Segera.

20/2/2023 3:11:36 PM

\\192.168.0.250\Project\ACTIVE\CIVIC & INSTITUTIONAL\RA-18-01-ABIM CAMPUS\00 Main Drawing
(REVIT)03 RVT\01 20180222 HOSTEL ABIM\HOSTEL ABIM CAMPUS - ARCHITECTURE\WORK IN
PROGRESS\HOSTEL ABIM CAMPUS ARCHITECTURE.rvt

HAKCIPTA TERPELIHARA | ALL RIGHTS RESERVED