



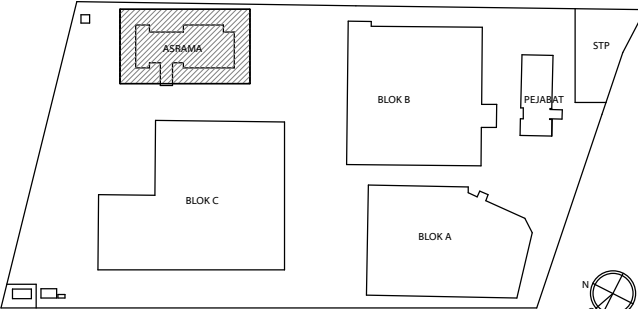

SITE KEY PLAN

DRAWING SHOWN ARE DESIGN INTENTION ONLY. CONTRACTOR TO CHECK ACTUAL SITE DIMENSION PRIOR TO WORK COMMENCEMENT.
ANY DISCREPANCIES MUST BE BROUGHT TO THE ARCHITECT'S ATTENTION

'Keluar' Sign	Heat Detector
Emergency Light	Break Glass
2.2kg portable carbon dioxide (CO2)	Alarm Bell
2.2kg portable carbon dioxide (CO2)	Hydrant
Hosereel	Smoke Detector

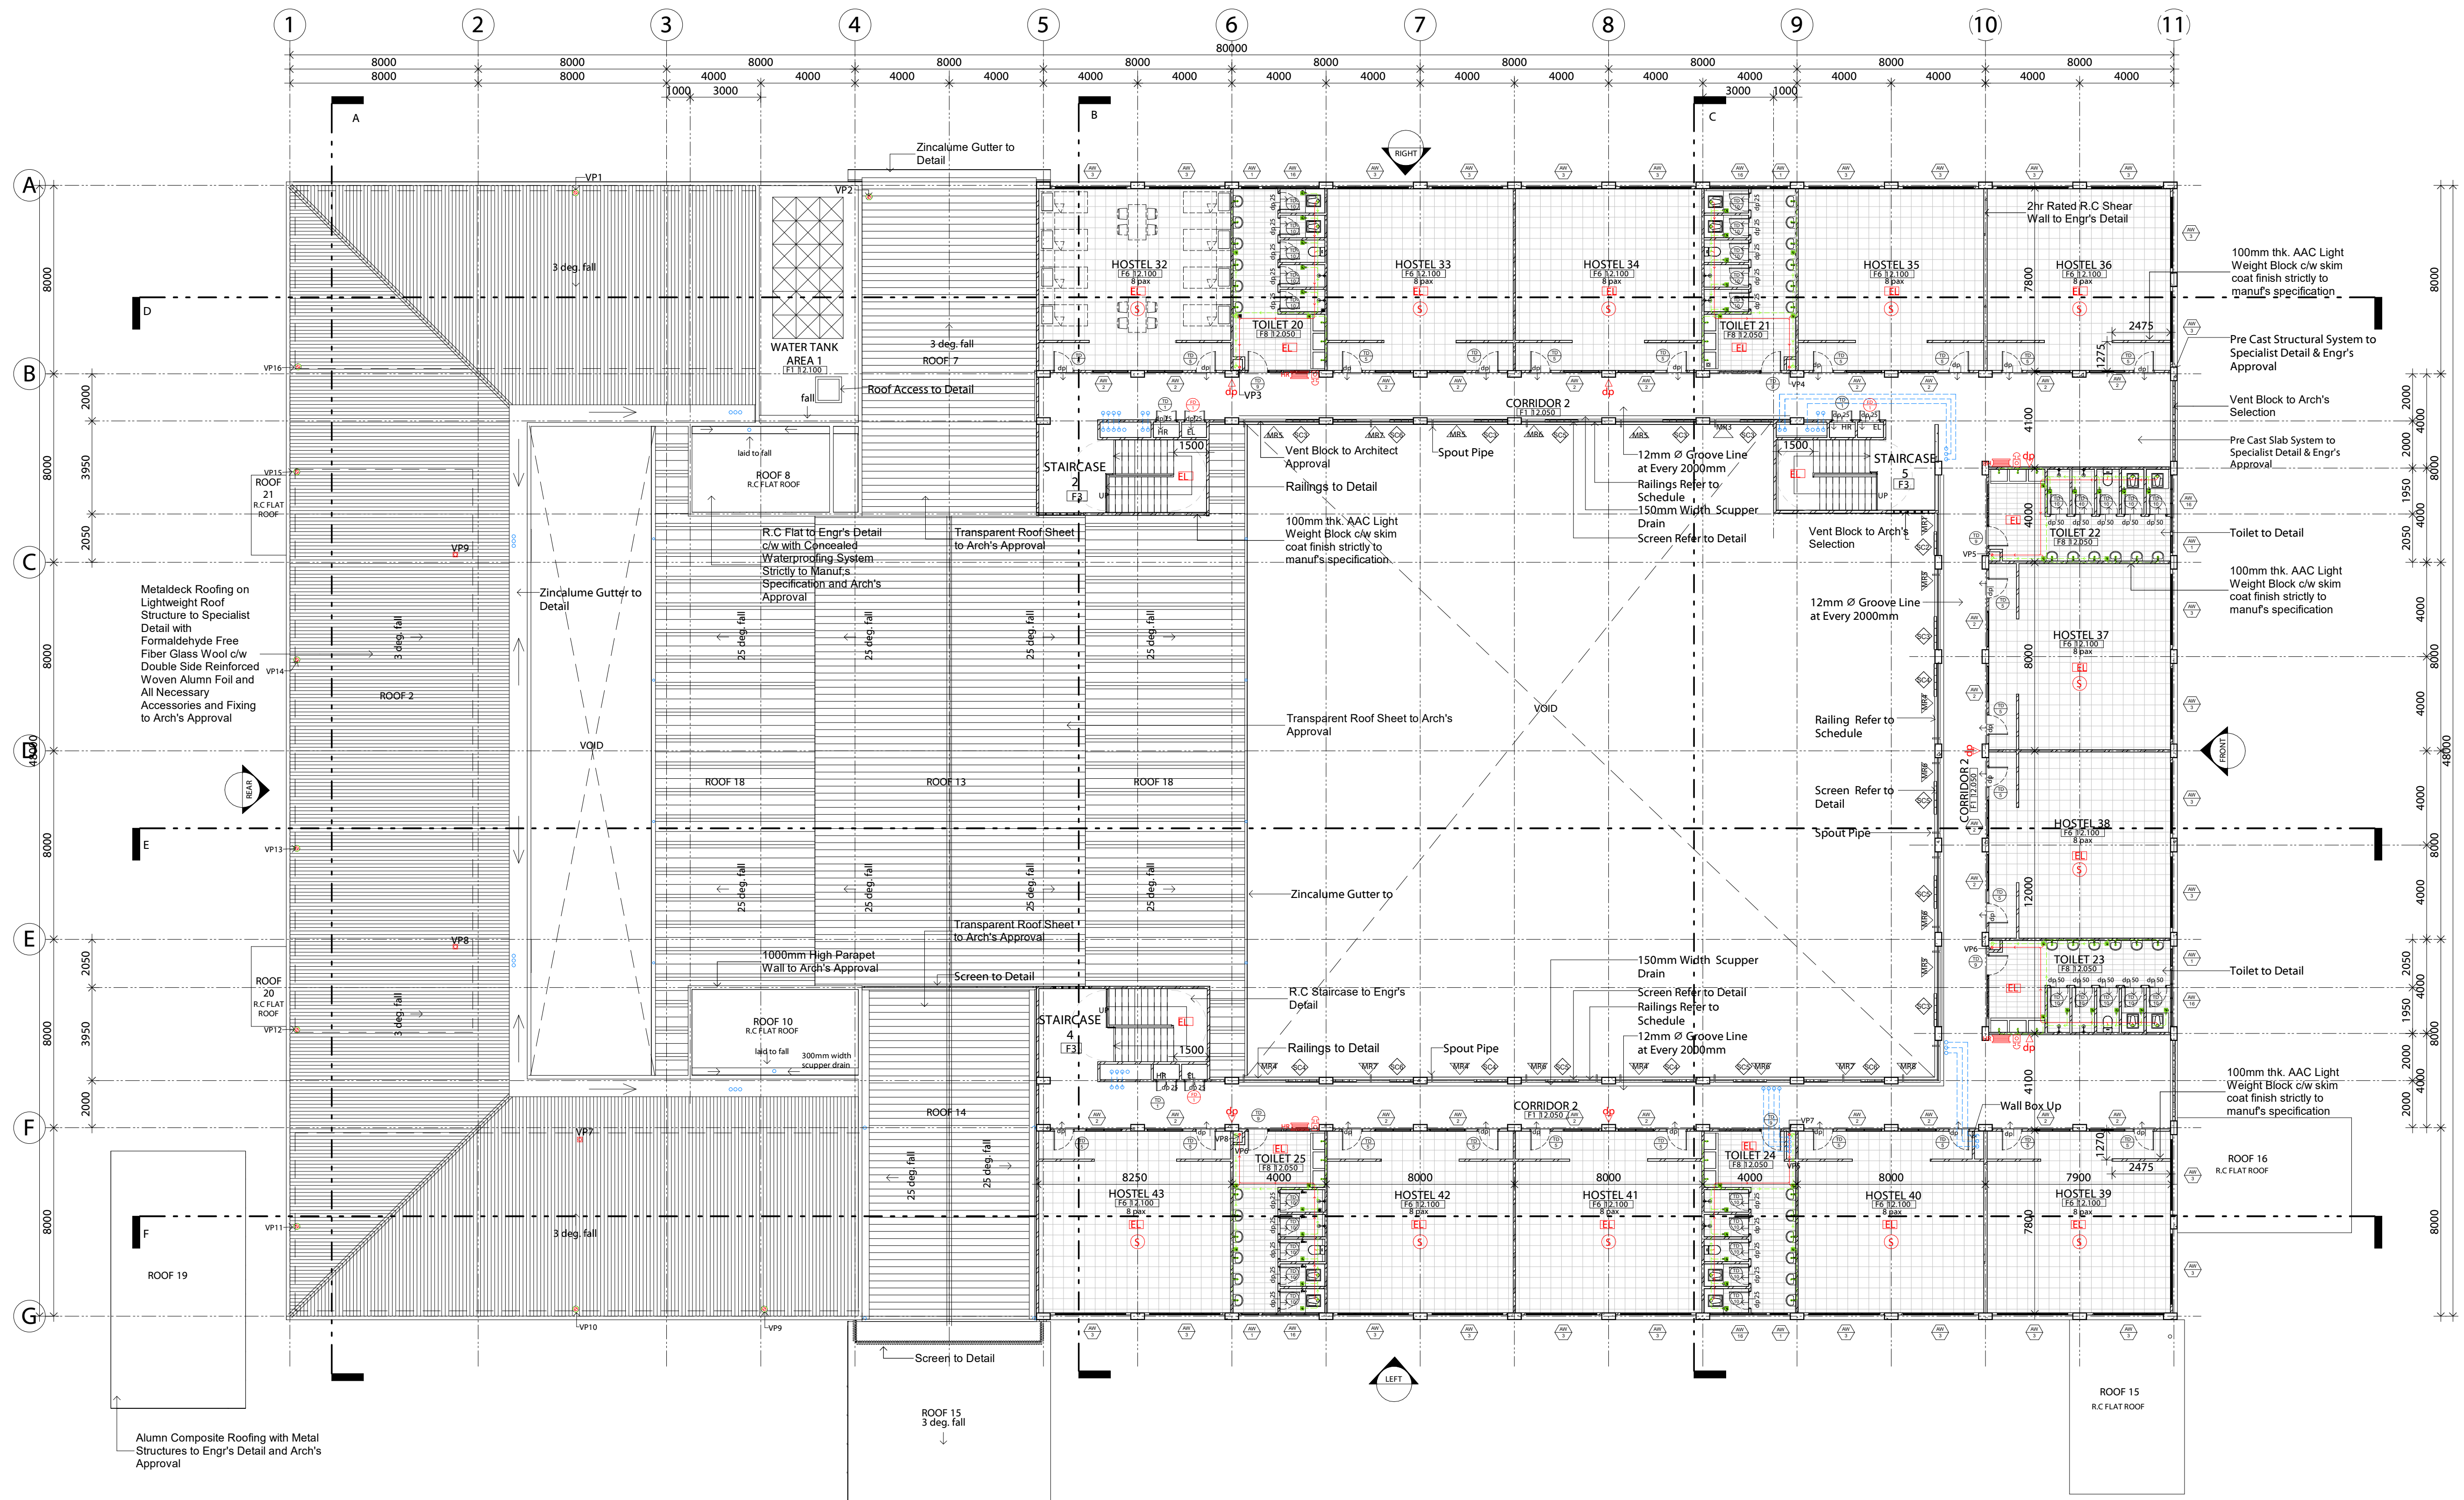

1 TD - THIRD FLOOR PLAN
SCALE 1 : 150

Tajuk Projek
CADANGAN MENAKTARAF KAMPUS AKADEMI BINAAN MALAYSIA
(ABM) WILAYAH SELATAN, JOHOR DI ATAS LOT 183207, KOMPLEKS
CIDB NEGERI JOHOR, JALAN TAMPOI, MUKIM TEBRAU, JOHOR BAHRU,
JOHOR DARUL TA'ZIM UNTUK LEMBAGA PEMBANGUNAN INDUSTRI
PEMBINAAN MALAYSIA (CIDB)

Pemilik
CIDB
MALAYSIA

Arkitek
razin architects
sdn bhd

Tajuk Projek
HOSTEL
THIRD FLOOR PLAN

Skala As indicated Di lukis oleh SM

Tarikh FEBRUARY 2023 Disemak oleh RASB

No. Projek RA 1801 No. Lukisan CN-00-HS-113

Dimensi Yang Tercatti Di Atas Hendaklah Disemak Di Tapak Binaan Dan Sebarang
Percanggahan Mesti Dilaporkan Kepada Arkitek Dengan Segera.

20/2/2023 3:11:57 PM

\\192.168.0.250\Project\ACTIVE\CIVIC & INSTITUTIONAL\RA-18-01-ABM CAMPUS 00 Main Drawing
(REVIT)03 RV7101 20190822 HOSTEL ABM HOSTEL ABM CAMPUS - ARCHITECTURE WORK IN
PROGRESS\HOSTEL ABM CAMPUS ARCHITECTURE.v4

HAKCIPTA TERPELIHARA | ALL RIGHTS RESERVED