


SITE KEY PLAN

DRAWING SHOWN ARE DESIGN INTENTION ONLY. CONTRACTOR TO CHECK ACTUAL SITE DIMENSION PRIOR TO WORK COMMENCEMENT. ANY DISCREPANCIES MUST BE BROUGHT TO THE ARCHITECT'S ATTENTION

[K]	'Keluar' Sign	[H]	Heat Detector
[EL]	Emergency Light	[BG]	Break Glass
[CO2]	2.2kg portable carbon dioxide (CO2)	[G]	Alarm Bell
[HR]	Hosereel	[H]	Hydrant
		[S]	Smoke Detector

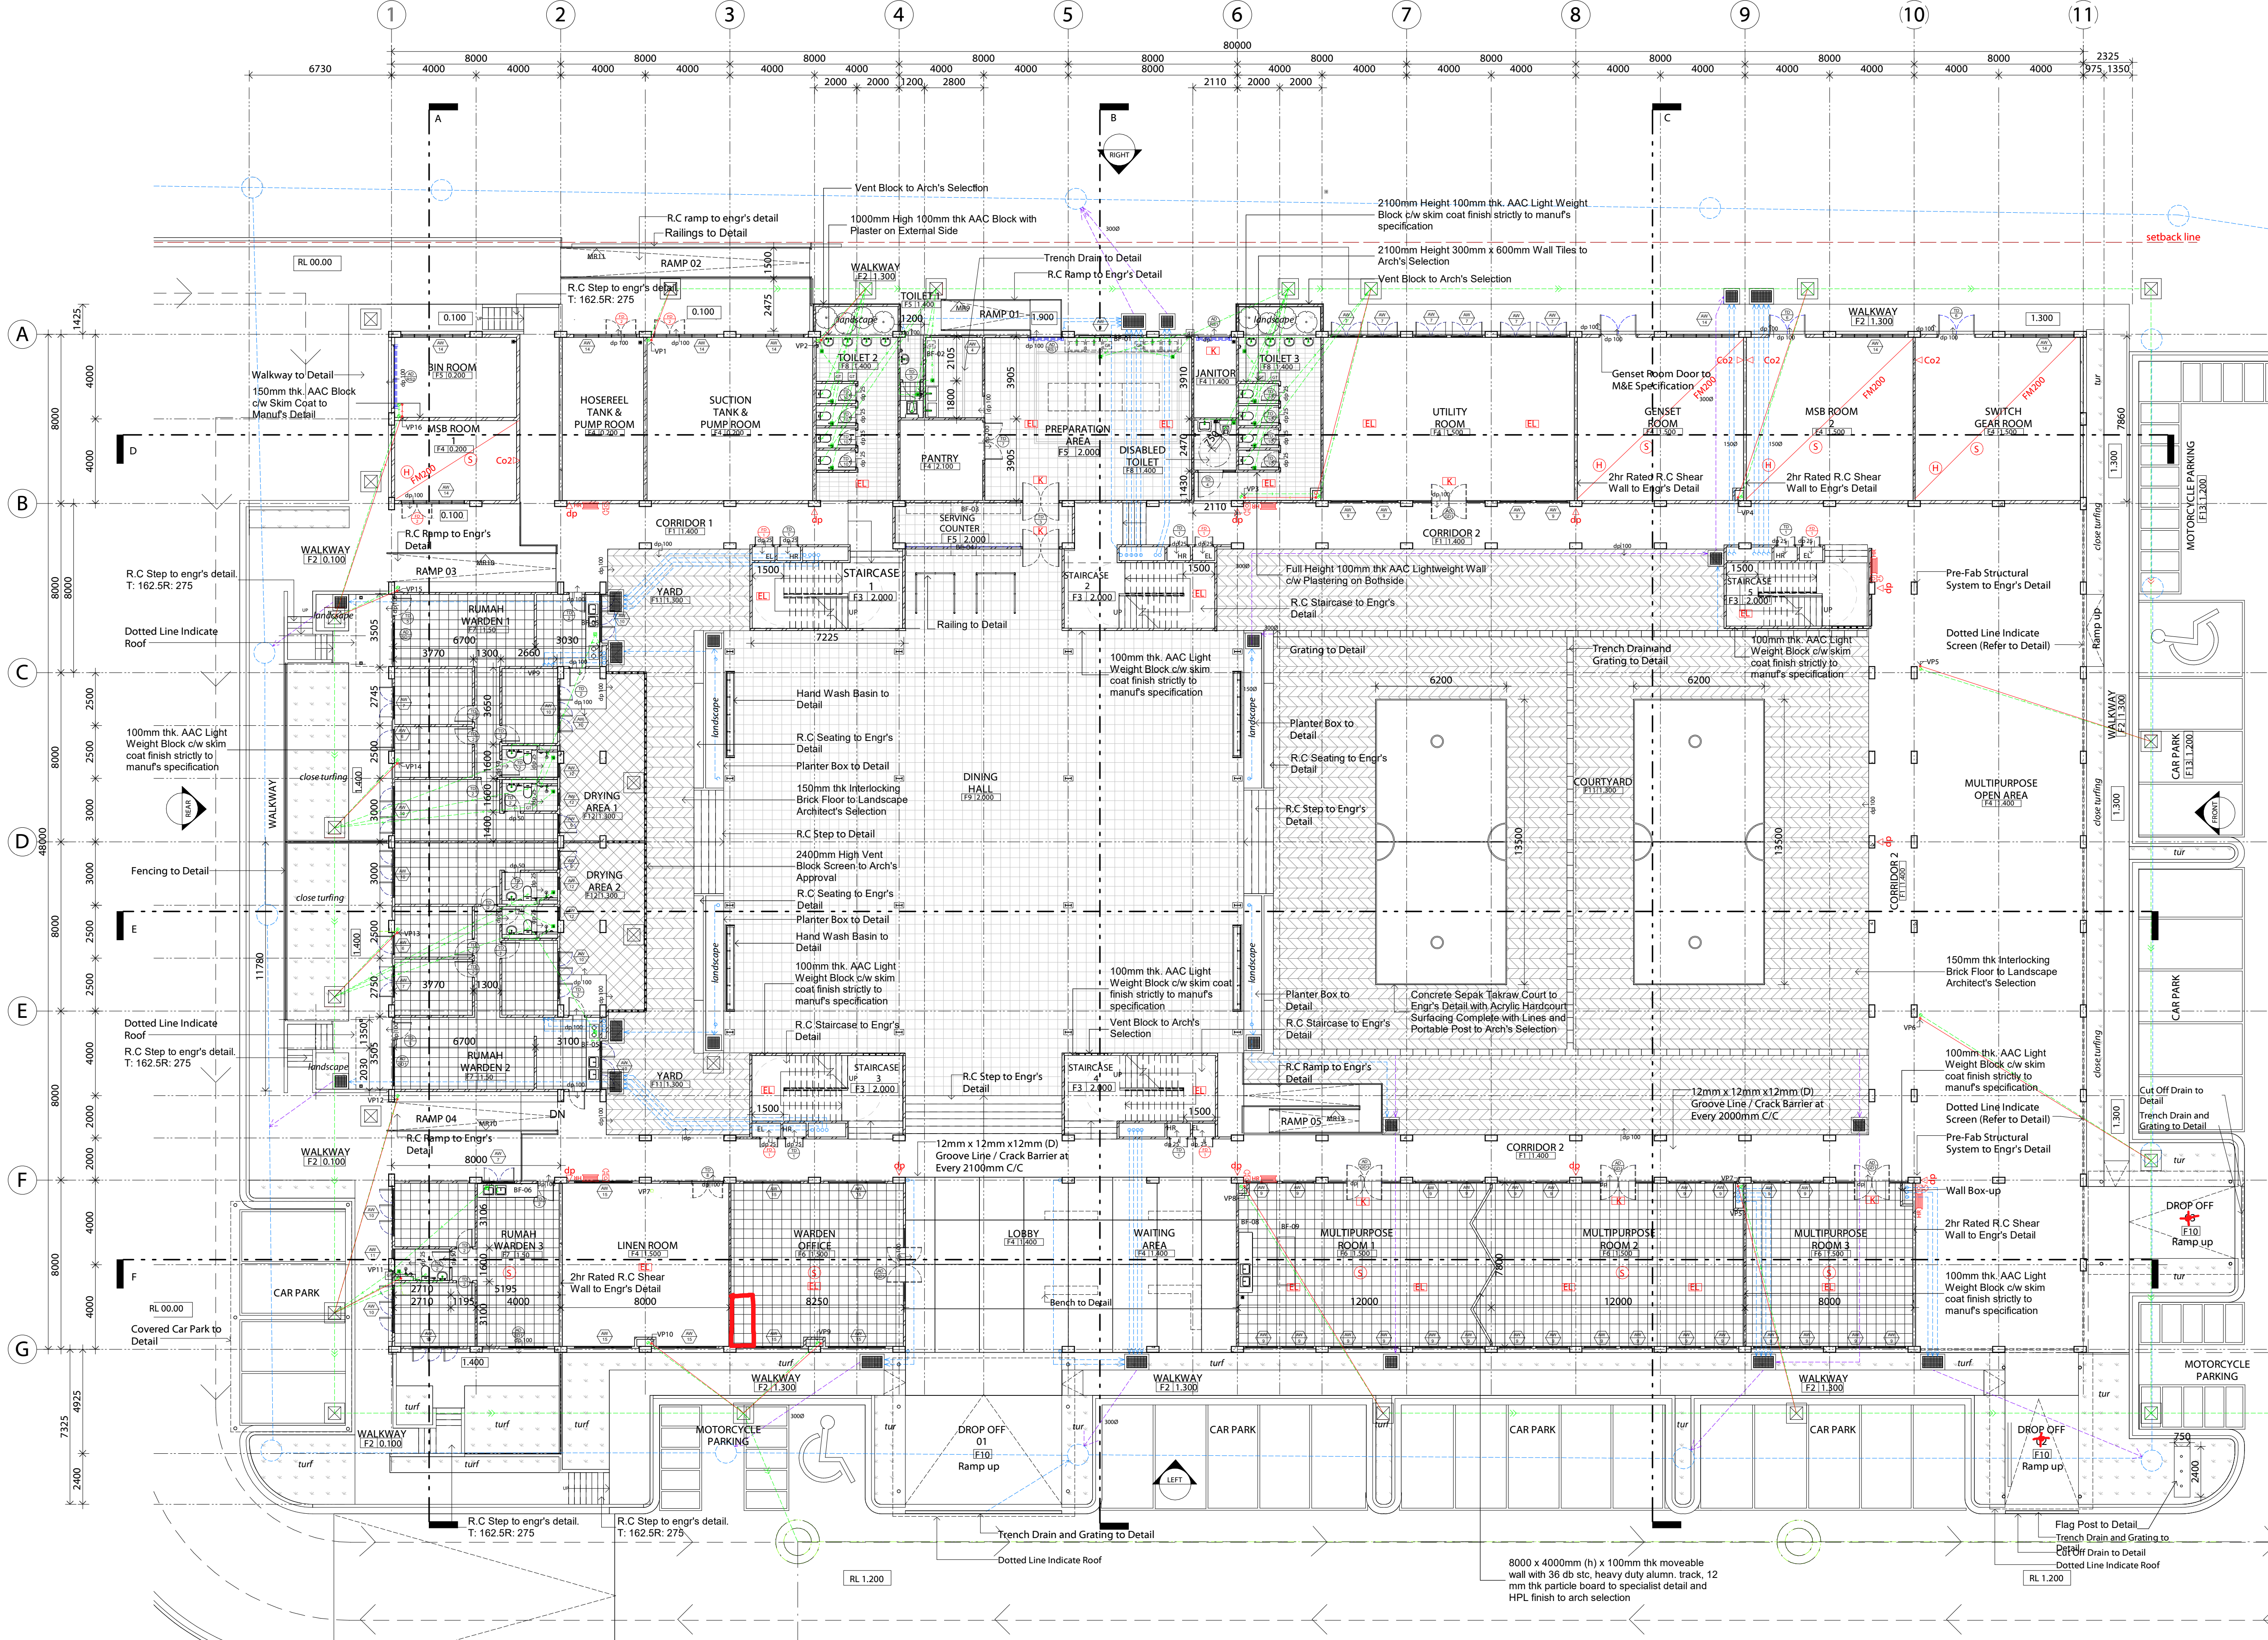

1 TD-GROUND FLOOR PLAN SCALE 1:150

Tajuk Projek: CADANGAN MENAIKTARAF KAMPUS AKADEMI BINAAN MALAYSIA (ABM) WILAYAH SELATAN, JOHOR DI ATAS LOT 183207, KOMPLEKS CIDB NEGERI JOHOR, JALAN TAMPOI, MUKIM TEBRAU, JOHOR BAHRU, JOHOR DARUL TA'ZIM UNTUK LEMBAGA PEMBANGUNAN INDUSTRI PEMBINAAN MALAYSIA (CIDB)

Pemilik: **CIDB MALAYSIA**

LEMBAGA PEMBANGUNAN INDUSTRI PEMBINAAN MALAYSIA (CIDB)
 Tingkat 10, Menara Data Onn, Pusat Dagangan Putra, No 45, Jalan Tun Ismail, 50480 Kuala Lumpur

Arkitek: **razin architects sdn bhd**
 denai SOHO
 12 jalan denai 10, 81200 kempas baru, johor bahru, johor darul takzim
 tel: 07 235 0236 fax: 07 235 0237 email: mail@razinarchitects.com www.razinarchitects.com

Tajuk Projek: HOSTEL
GROUND FLOOR PLAN

Skala	As indicated	Di lukis oleh	SYARUL
Tarikh	FEBRUARY 2023	Disemak oleh	MYTH
No. Projek	RA 1801	No. Lukisan	CN-00-HS-110
Dimensi yang Tercairi Di Atas Hendaklah Disemak Di Tapak Binaan Dan Sebarang Percanggahan Mesti Dilaporkan Kepada Arkitek Dengan Segera.			
20/2/2023 3:11:23 PM			
\\192.168.0.250\Project\ACTIVE\CIVIC & INSTITUTIONAL\RA-18-01-ABM CAMPUS-00 Main Drawing (REVIT)\03 RVT\01 20190222 HOSTEL ABM CAMPUS - ARCHITECTURE\WORK IN PROGRESS\HOSTEL ABM CAMPUS_ARCHITECTURE.rvt			
HAKCIPTA TERPELIHARA ALL RIGHTS RESERVED			