


RUMAH TERES 2 TINGKAT (18' X 65')

Truss Design Summary


System	KHP
Wind Load (m/s)	W35N
Roof Load (kPa)	TILE
TC Dead Load	0.600
TC Live Load	0.250
BC Dead Load	0.140
BC Services Load	0.150
Truss Pitch	23.000
End Batten Spacing	330
Int Batten Spacing	330
Bottom Chord Restraints	2000

Roof Area Statistics

Base Pitch = 23.000°
 Plan Area = 700.794sq ft
 Pitch Area = 761.315sq ft

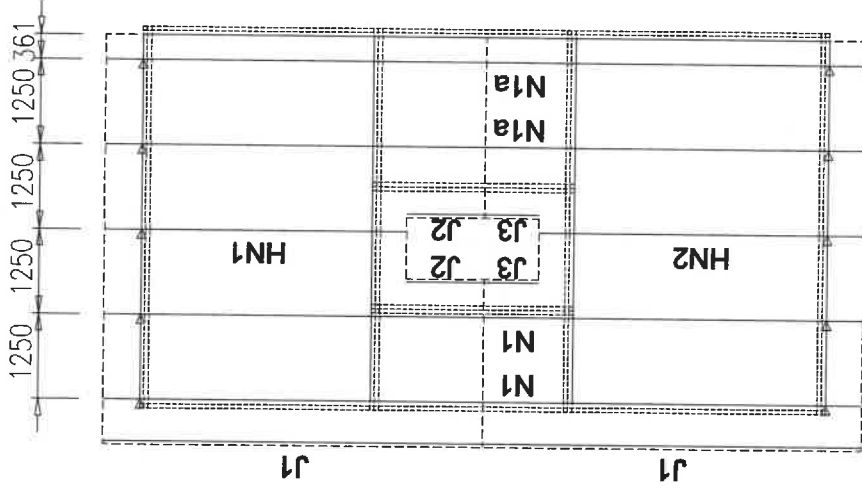

ROOF TRUSS LAYOUT

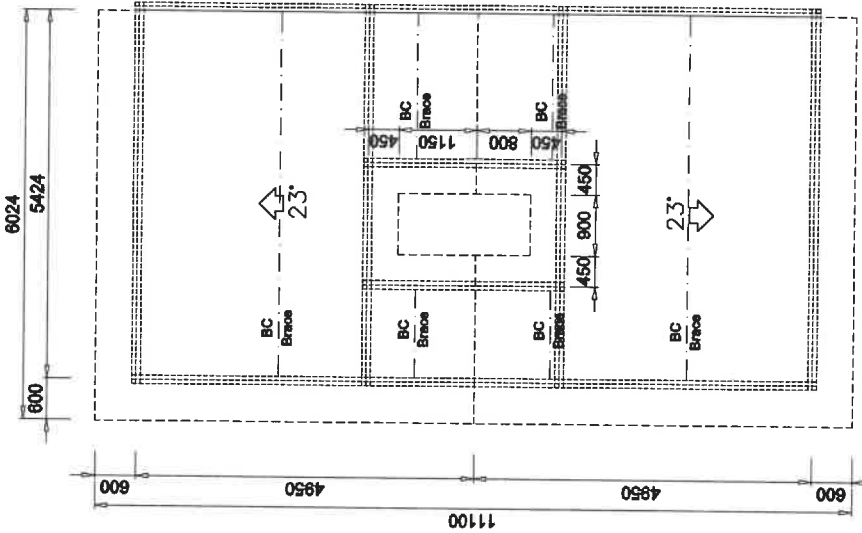

ROOF PLAN LAYOUT

LEGEND:-

- N - Main Truss
- T - Truncated Truss
- HN - Half Truss
- ST - Saddle Truss
- HT - Half Truncated Truss
- BT / BC - Bracing
- RH / LH - Right / Left Hip
- J - Jamb
- 0 - Gable End Support

KHP Steel Product (M) Sdn Bhd

Lot 9512, Jalan Yong Peng,
 Mukim Sri Medan,
 83-400 Batu Pahat,
 Johor.

TEL : 07 484 6868 / 485 8894
 FAX : 07 484 6969 / 485 8891

REMARKS :
 DRAWINGS ARE NOT TO SCALED. ANY
 DISCREPANCIES TO BE REPORTED
 IMMEDIATELY. THIS DRAWINGS REMAINS THE
 PROPERTY OF KEXTRA AND MUST NOT BE USED
 OR COPIED WITHOUT WRITTEN PERMISSION.

RUMAH TERES 2 TINGKAT (18' X 65')

- CORNER -


DRAWN BY : NAPI SCALE : N.T.S.

CHECKED BY : LEE DATE : 31/7/2023

TITLE : CADANGAN PEMBANGUNAN BERCAMPUR DI ATAS
 LOT 27069 (HAKMILIK TANAH GRN 61299), MUKIM AYER
 PANAS, DAERAH JASIN, MELAKA. UNTUK TETUAN SCIENTEX
 HEIGHTS SDN. BHD.

DRAWING NO : KHP/NAPI/0223/10.1

RUMAH TERES 2 TINGKAT (18' X 65')

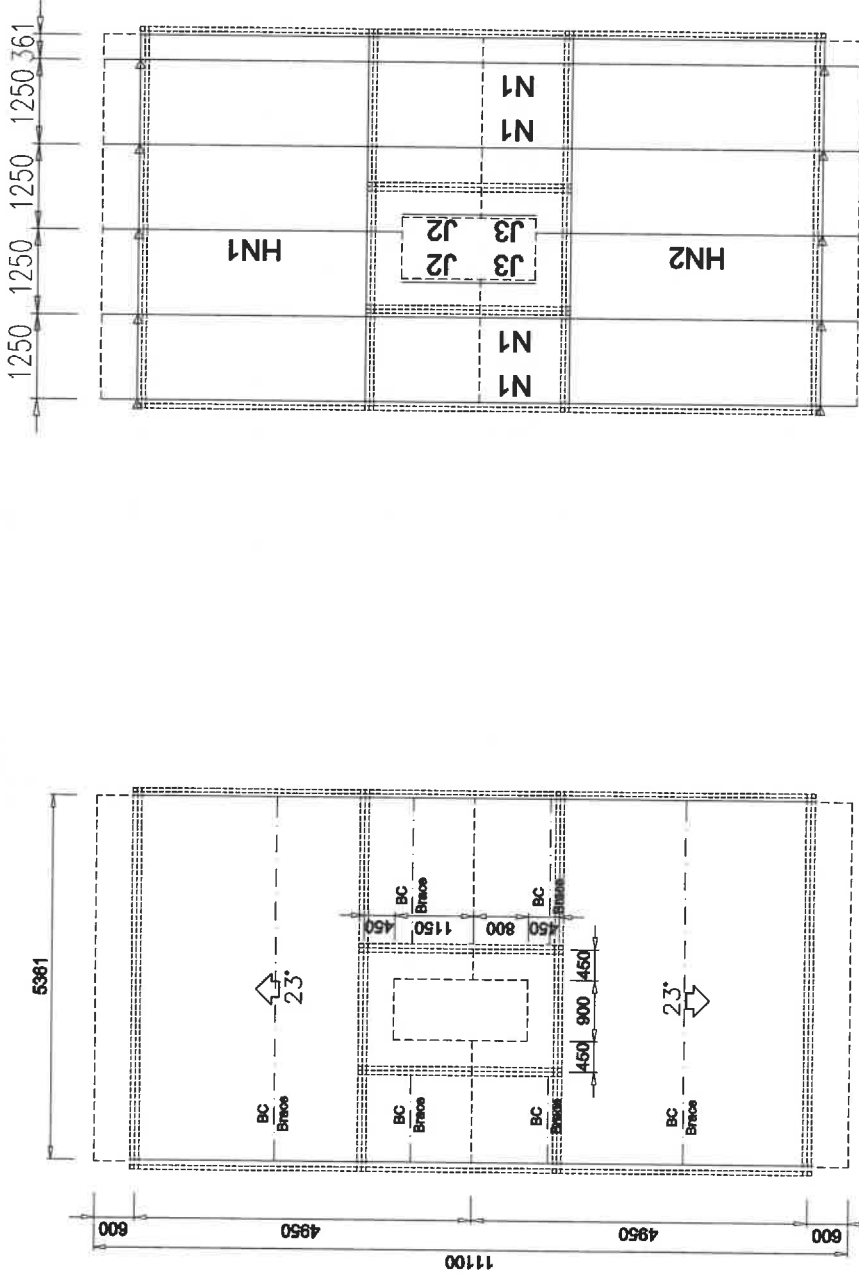

ROOF PLAN LAYOUT

ROOF TRUSS LAYOUT

Truss Design Summary

System	KHP
Wind Load (m/s)	W35N
Roof Load (kPa)	TILE
TC Dead Load	0.600
TC Live Load	0.250
BC Dead Load	0.140
BC Services Load	0.150
Truss Pitch	23.000
End Batten Spacing	330
Int Batten Spacing	330
Bottom Chord Restraints	2000

Roof Area Statistics
 Base Pitch = 23.000°
 Plan Area = 621.638sq ft
 Pitch Area = 675.323sq ft

LEGEND:-

N	- Main Truss
T	- Truncated Truss
HN	- Half Truss
ST	- Saddle Truss
HT	- Half Truncated Truss
BT/BC	- Bracing
RH/LH	- Right / Left Hip
J	- Jaffer
0	- Gable End Support

KHP Steel Product (M) Sdn Bhd

Lot 9512, Jalan Yong Peng,
 Mukim Sri Medan,
 83400 Batu Pahat,
 Johor.

TEL : 07 484 6868 / 485 8694
 FAX : 07 484 6969 / 485 8891

REMARKS :
 DRAWINGS ARE NOT TO SCALED. ANY
 DISCREPANCIES TO BE REPORTED
 IMMEDIATELY. THIS DRAWINGS REMAINS THE
 PROPERTY OF KEXTRA AND MUST NOT BE USED
 OR COPIED WITHOUT WRITTEN PERMISSION.

RUMAH TERES 2 TINGKAT (18' X 65')

- INTER -

DRAWN BY : NAPI SCALE : N.T.S.

CHECKED BY : LEE DATE : 31/7/2023

TITLE : CADANGAN PEMBANGUNAN BERKAMPUR DI ATAS
 LOT 27069 (BAKMIK TANAH GRN 61299), MUKIM AYER
 PANAS, DAERAH JASIN, MELAKA. UNTUK TETUAN SCIENTEX
 HEIGHTS SDN. BHD.

DRAWING NO : KHP/NAPI/0223/10.2