


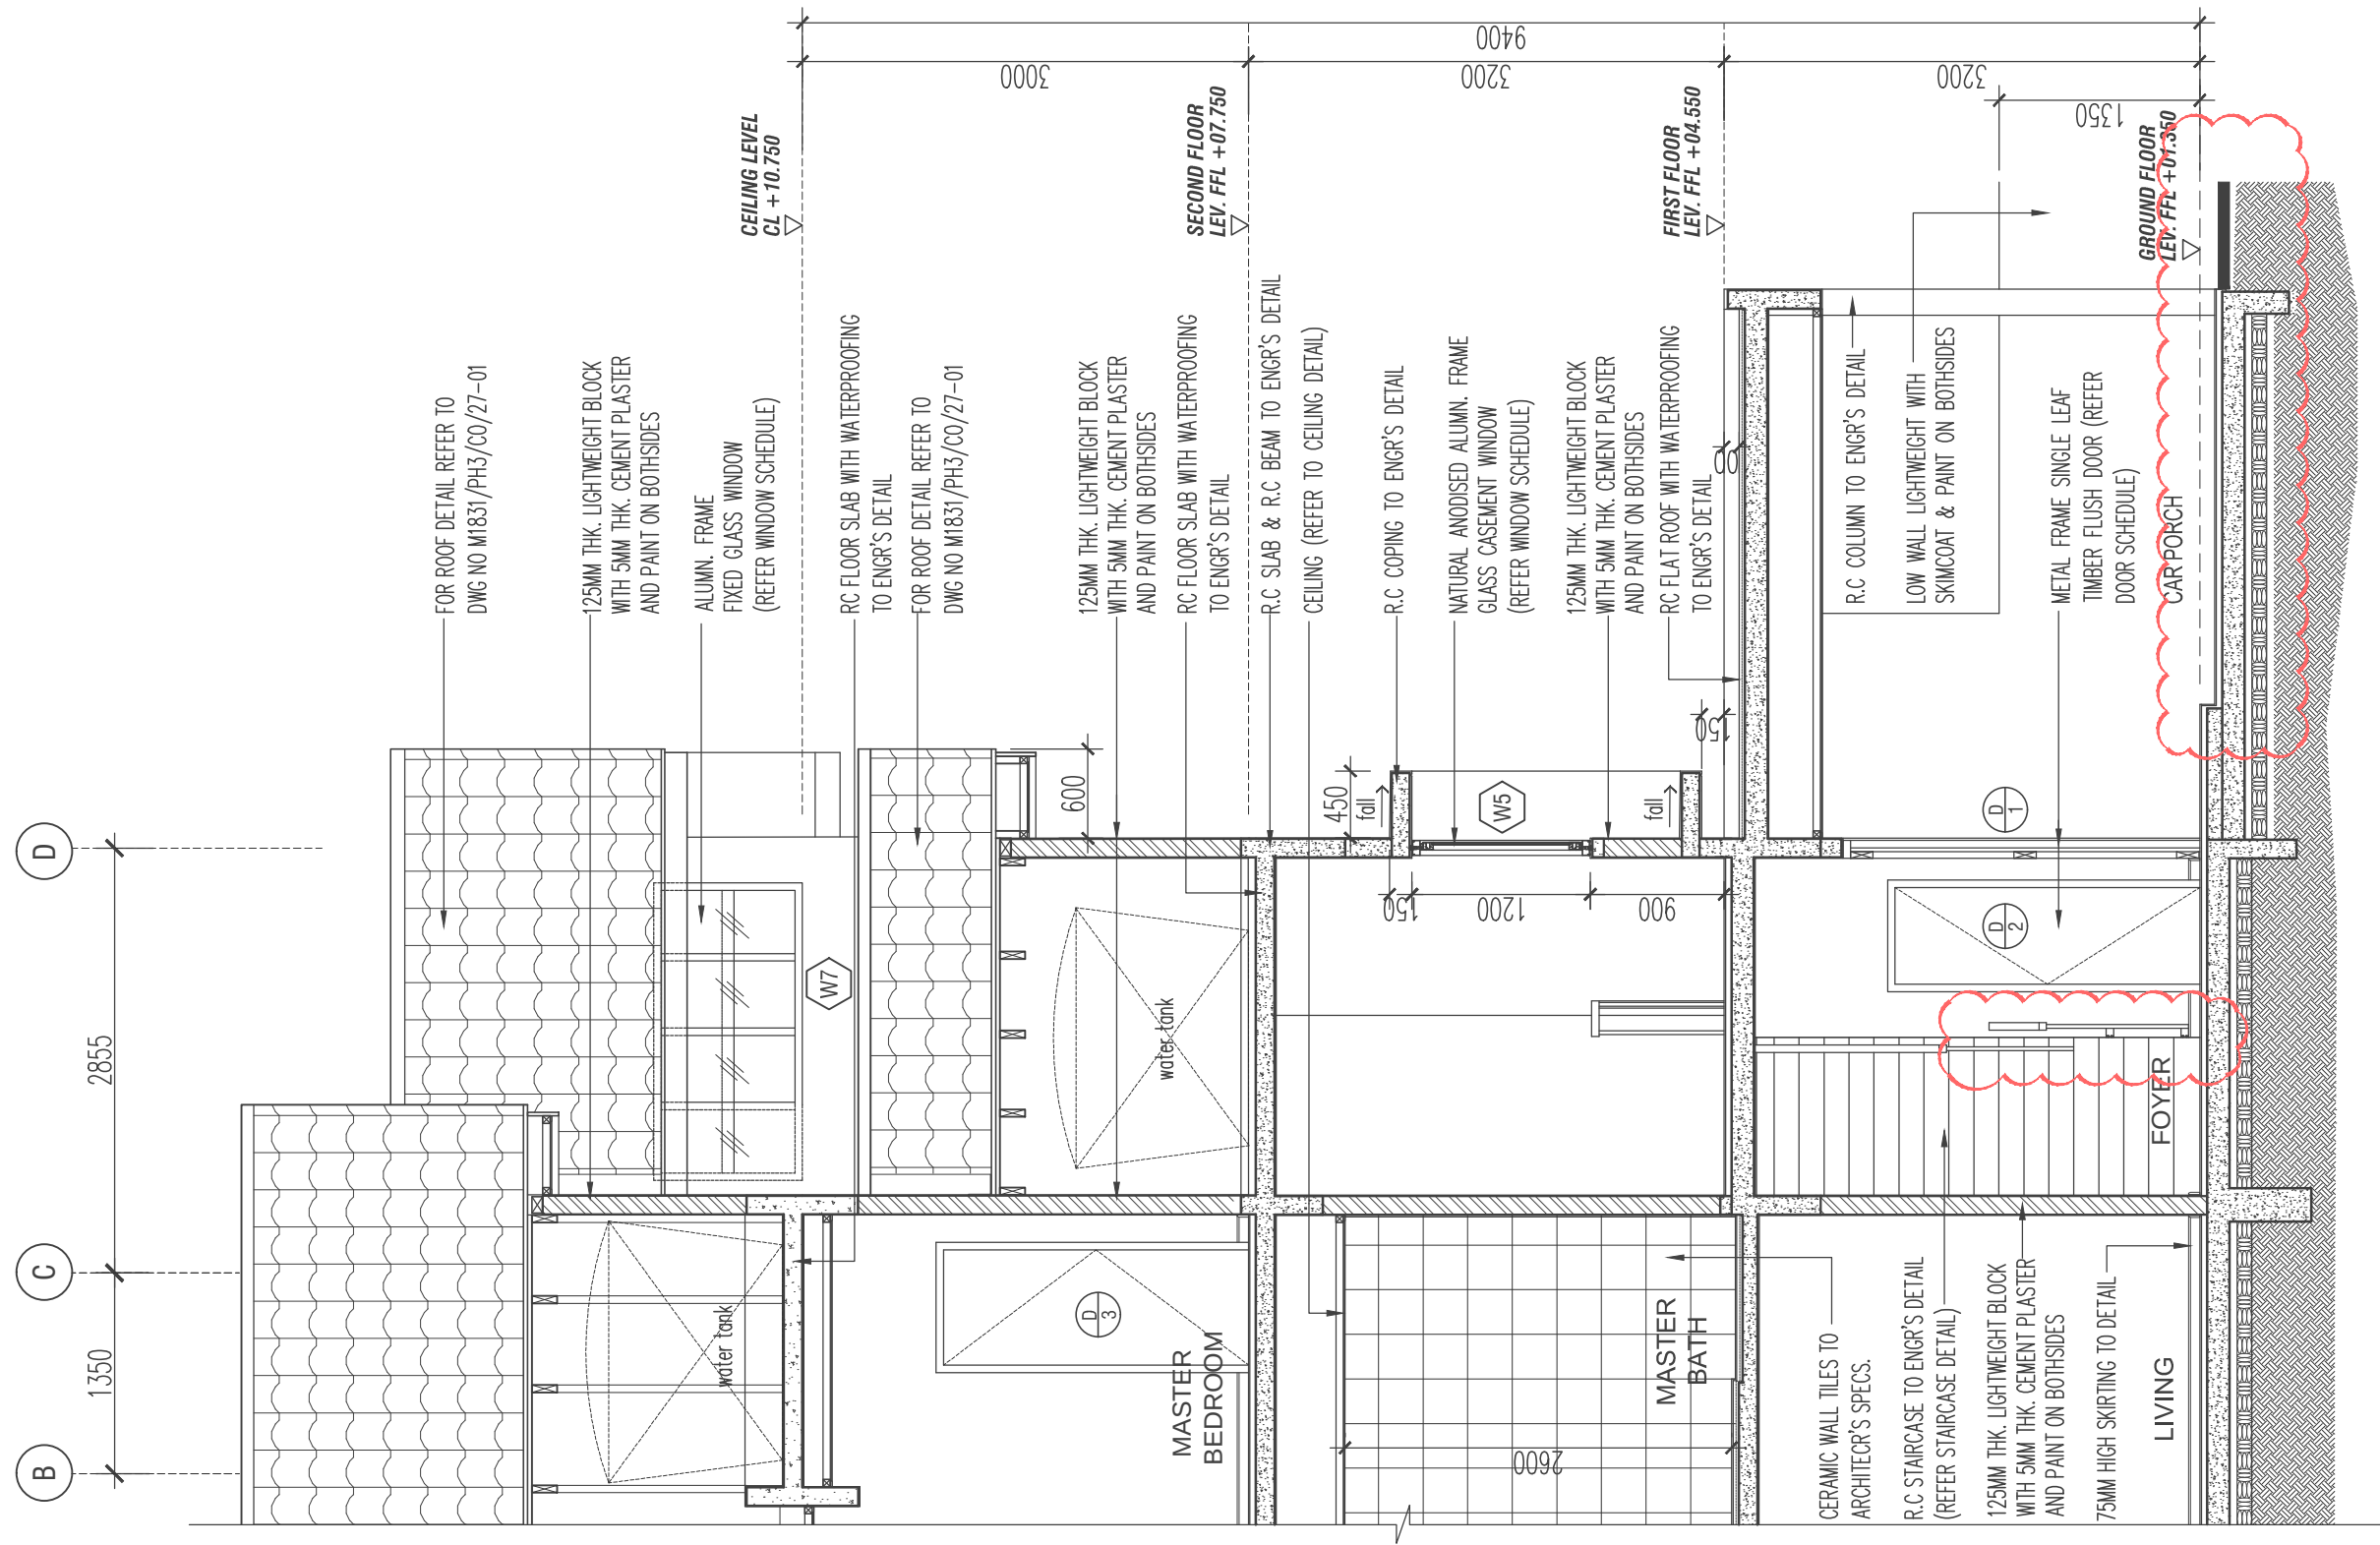

WALL SECTION 1
TYPICAL WALL SECTION DETAIL

SCALE 1:50

PROJECT TITLE :
CADANGAN PEMBANGUNAN SKIM BERSTRATA YANG MENGANDUNGI
i) 260 UNIT RUMAH BANDAR TIGA (3) TINGKAT,
ii) 1 UNIT PEJABAT PENGURUSAN,
iii) 1 UNIT PONDOK PENGAWAL,
iv) 1 UNIT PENCAWANG ELEKTRIK,
DI ATAS SEBAHAGIAN LOT 17171 DAN 17172, BANDAR BARU SALAK TINGGI, MUKIM DENGKIL, DAERAH SEPANG, SELANGOR DARUL EHSAN

UNTUK TETUAN:
PARAMOUNT PROPERTY (SEPANG) SDN. BHD.

DEVELOPER :
PARAMOUNT
PROPERTY

PARAMOUNT PROPERTY (SEPANG) SDN. BHD
(No. Syarikat: 1122275W)
CO-LABS SHAH ALAM, B-02-01 (BLOCK B), SEKITAR 26, PERSIARAN HULU SELANGOR, SEKSYEN 26 , 40400, SHAH ALAM, SELANGOR DARUL EHSAN
TEL: +603 5870 9100 FAKS: +603 5870 9101

ARCHITECT :
SAA
SA ARCHITECTS SDN. BHD. (121315-V)
F-5G-18, BLOCK F, SUNWAY GEO AVENUE, JALAN LAGOON SELATAN, SUNWAY SOUTH QUAY, BANDAR SUNWAY, 47500 SUBANG JAYA, SELANGOR DARUL EHSAN.
Tel: 03-56505156, Fax: 03-56505157

NOTES:
THIS DRAWING IS COPYRIGHT. CONTRACTORS MUST CHECK ALL DIMENSIONS ON SITE. ONLY FIGURED DIMENSIONS ARE TO BE WORKED FROM. DISCREPANCIES MUST BE REPORTED IMMEDIATELY TO THE ARCHITECT BEFORE PROCEEDING.


REV	DATE	AMENDMENTS
01	14/10/22	REVISE STAIRCASE RAILING & CARPORCH DROP(REFER TO CLOUD)

14 / 10 / 2022
CONSTRUCTION DRAWING

DRAWING TITLE :
WALL SECTION DETAIL
WALL SECTION 1

SCALE : 1 : 50	DATE : OCT 2022
DRAWN BY : TEAM SERAYA	CHECKED BY : MZ
PARTNER I.C : MAK CHEE SENG	PROJ. ARCHITECT : MZ

DRAWING NO : M1831/PH3/CO/23-06
REVISION NO. (01)

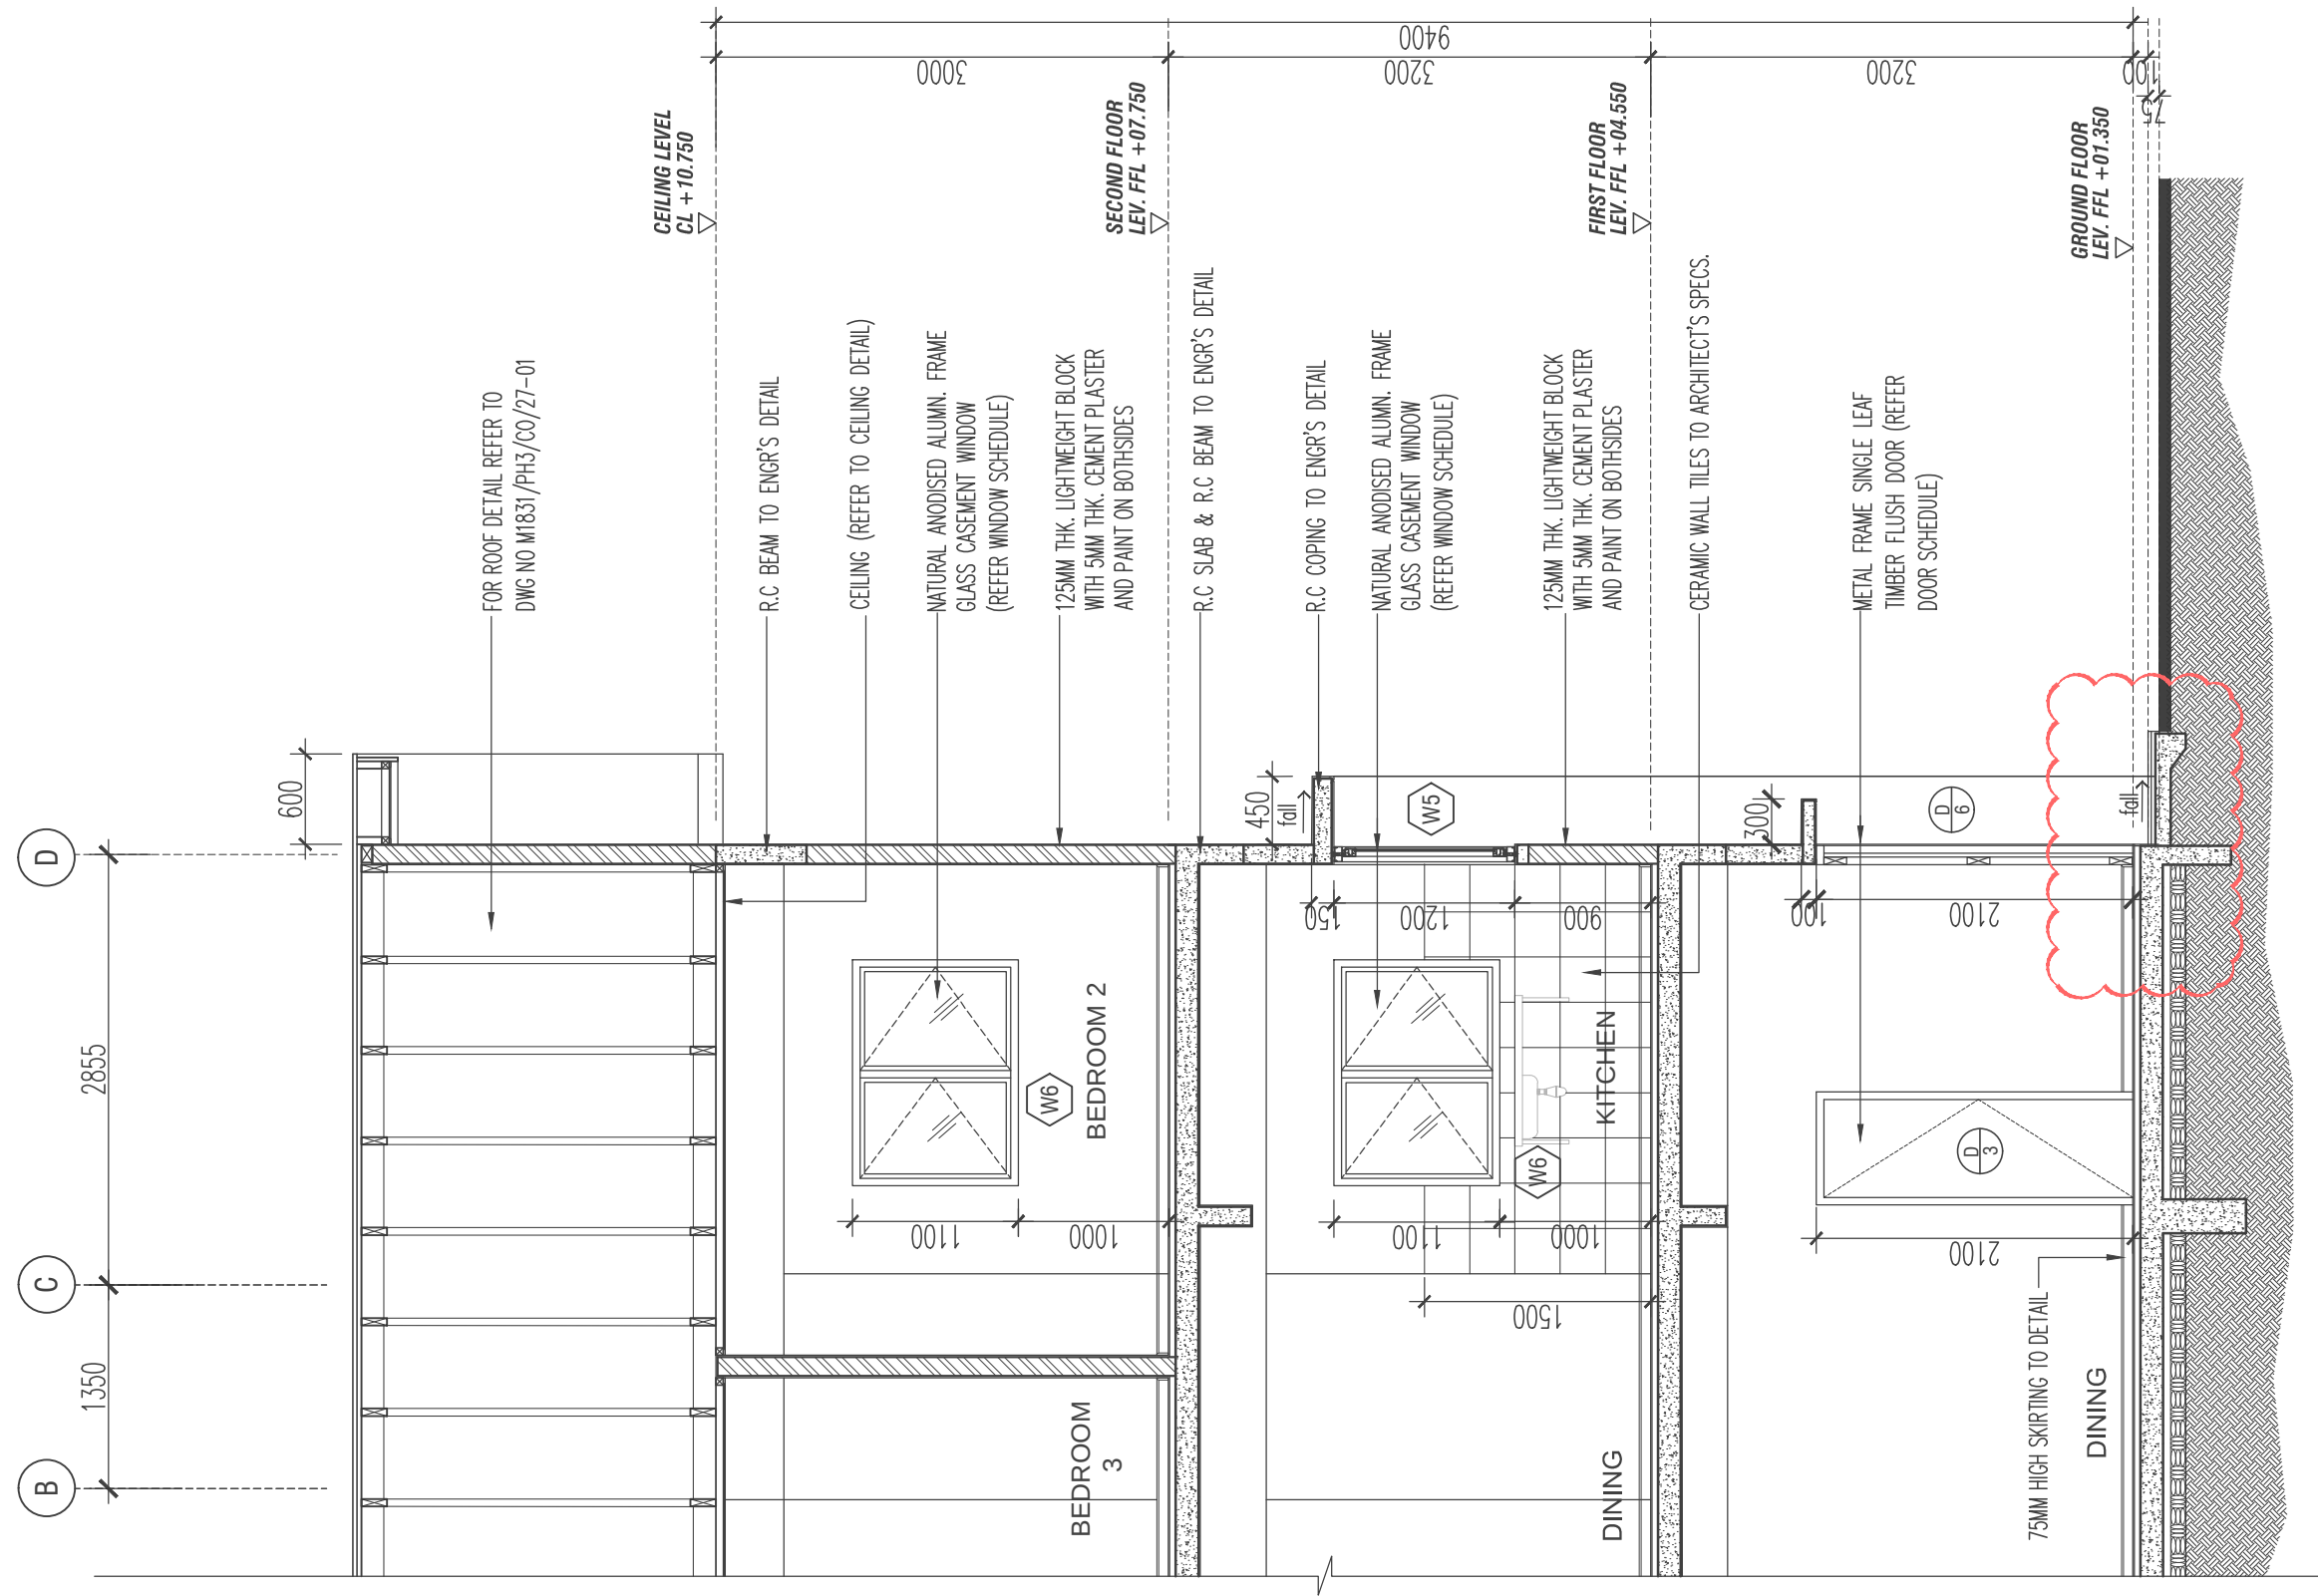

WALL SECTION 2
TYPICAL WALL SECTION DETAIL
SCALE 1:50

PROJECT TITLE :
CADANGAN PEMBANGUNAN SKIM BERSTRATA YANG MENGANDUNGI
i) 260 UNIT RUMAH BANDAR TIGA (3) TINGKAT,
ii) 1 UNIT PEJABAT PENGURUSAN,
iii) 1 UNIT PONDOK PENGAWAL,
iv) 1 UNIT PENCAWANG ELEKTRIK,
DI ATAS SEBAHAGIAN LOT 17171 DAN 17172, BANDAR BARU SALAK TINGGI, MUKIM DENGKIL, DAERAH SEPANG, SELANGOR DARUL EHSAN

UNTUK TETUAN:
PARAMOUNT PROPERTY (SEPANG) SDN. BHD.

DEVELOPER :
PARAMOUNT
PROPERTY


ARCHITECT :
SAA
SA ARCHITECTS SDN. BHD. (121315-V)
F-5G-18, BLOCK F, SUNWAY GEO AVENUE, JALAN LAGOON SELATAN, SUNWAY SOUTH QUAY,
BANDAR SUNWAY, 47500 SUBANG JAYA, SELANGOR DARUL EHSAN.
Tel: 03-56505156, Fax: 03-56505157

PARAMOUNT PROPERTY (SEPANG) SDN. BHD
(No. Syarikat: 1122275W)
CO-LABS SHAH ALAM, B-02-01 (BLOCK B), SEKITAR 26, PERSIARAN HULU
SELANGOR, SEKSYEN 26, 40400, SHAH ALAM, SELANGOR DARUL EHSAN
TEL: +603 5870 9100 FAX: +603 5870 9101

NOTES:
THIS DRAWING IS COPYRIGHT. CONTRACTORS MUST
CHECK ALL DIMENSIONS ON SITE. ONLY FIGURED
DIMENSIONS ARE TO BE WORKED FROM.
DISCREPANCIES MUST BE REPORTED IMMEDIATELY
TO THE ARCHITECT BEFORE PROCEEDING.

REV	DATE	AMENDMENTS
01	14/10/22	REVISE DROP(REFER TO CLOUD)
14 / 10 / 2022 CONSTRUCTION DRAWING		

DRAWING TITLE : WALL SECTION DETAIL WALL SECTION 2			
SCALE : 1 : 50		DATE : OCT 2022	
DRAWN BY : TEAM SERAYA		CHECKED BY : MZ	
PARTNER I.C : MAK CHEE SENG		PROJ. ARCHITECT : MZ	
DRAWING NO : M1831/PH3/CO/23-07			REVISION NO. (01)

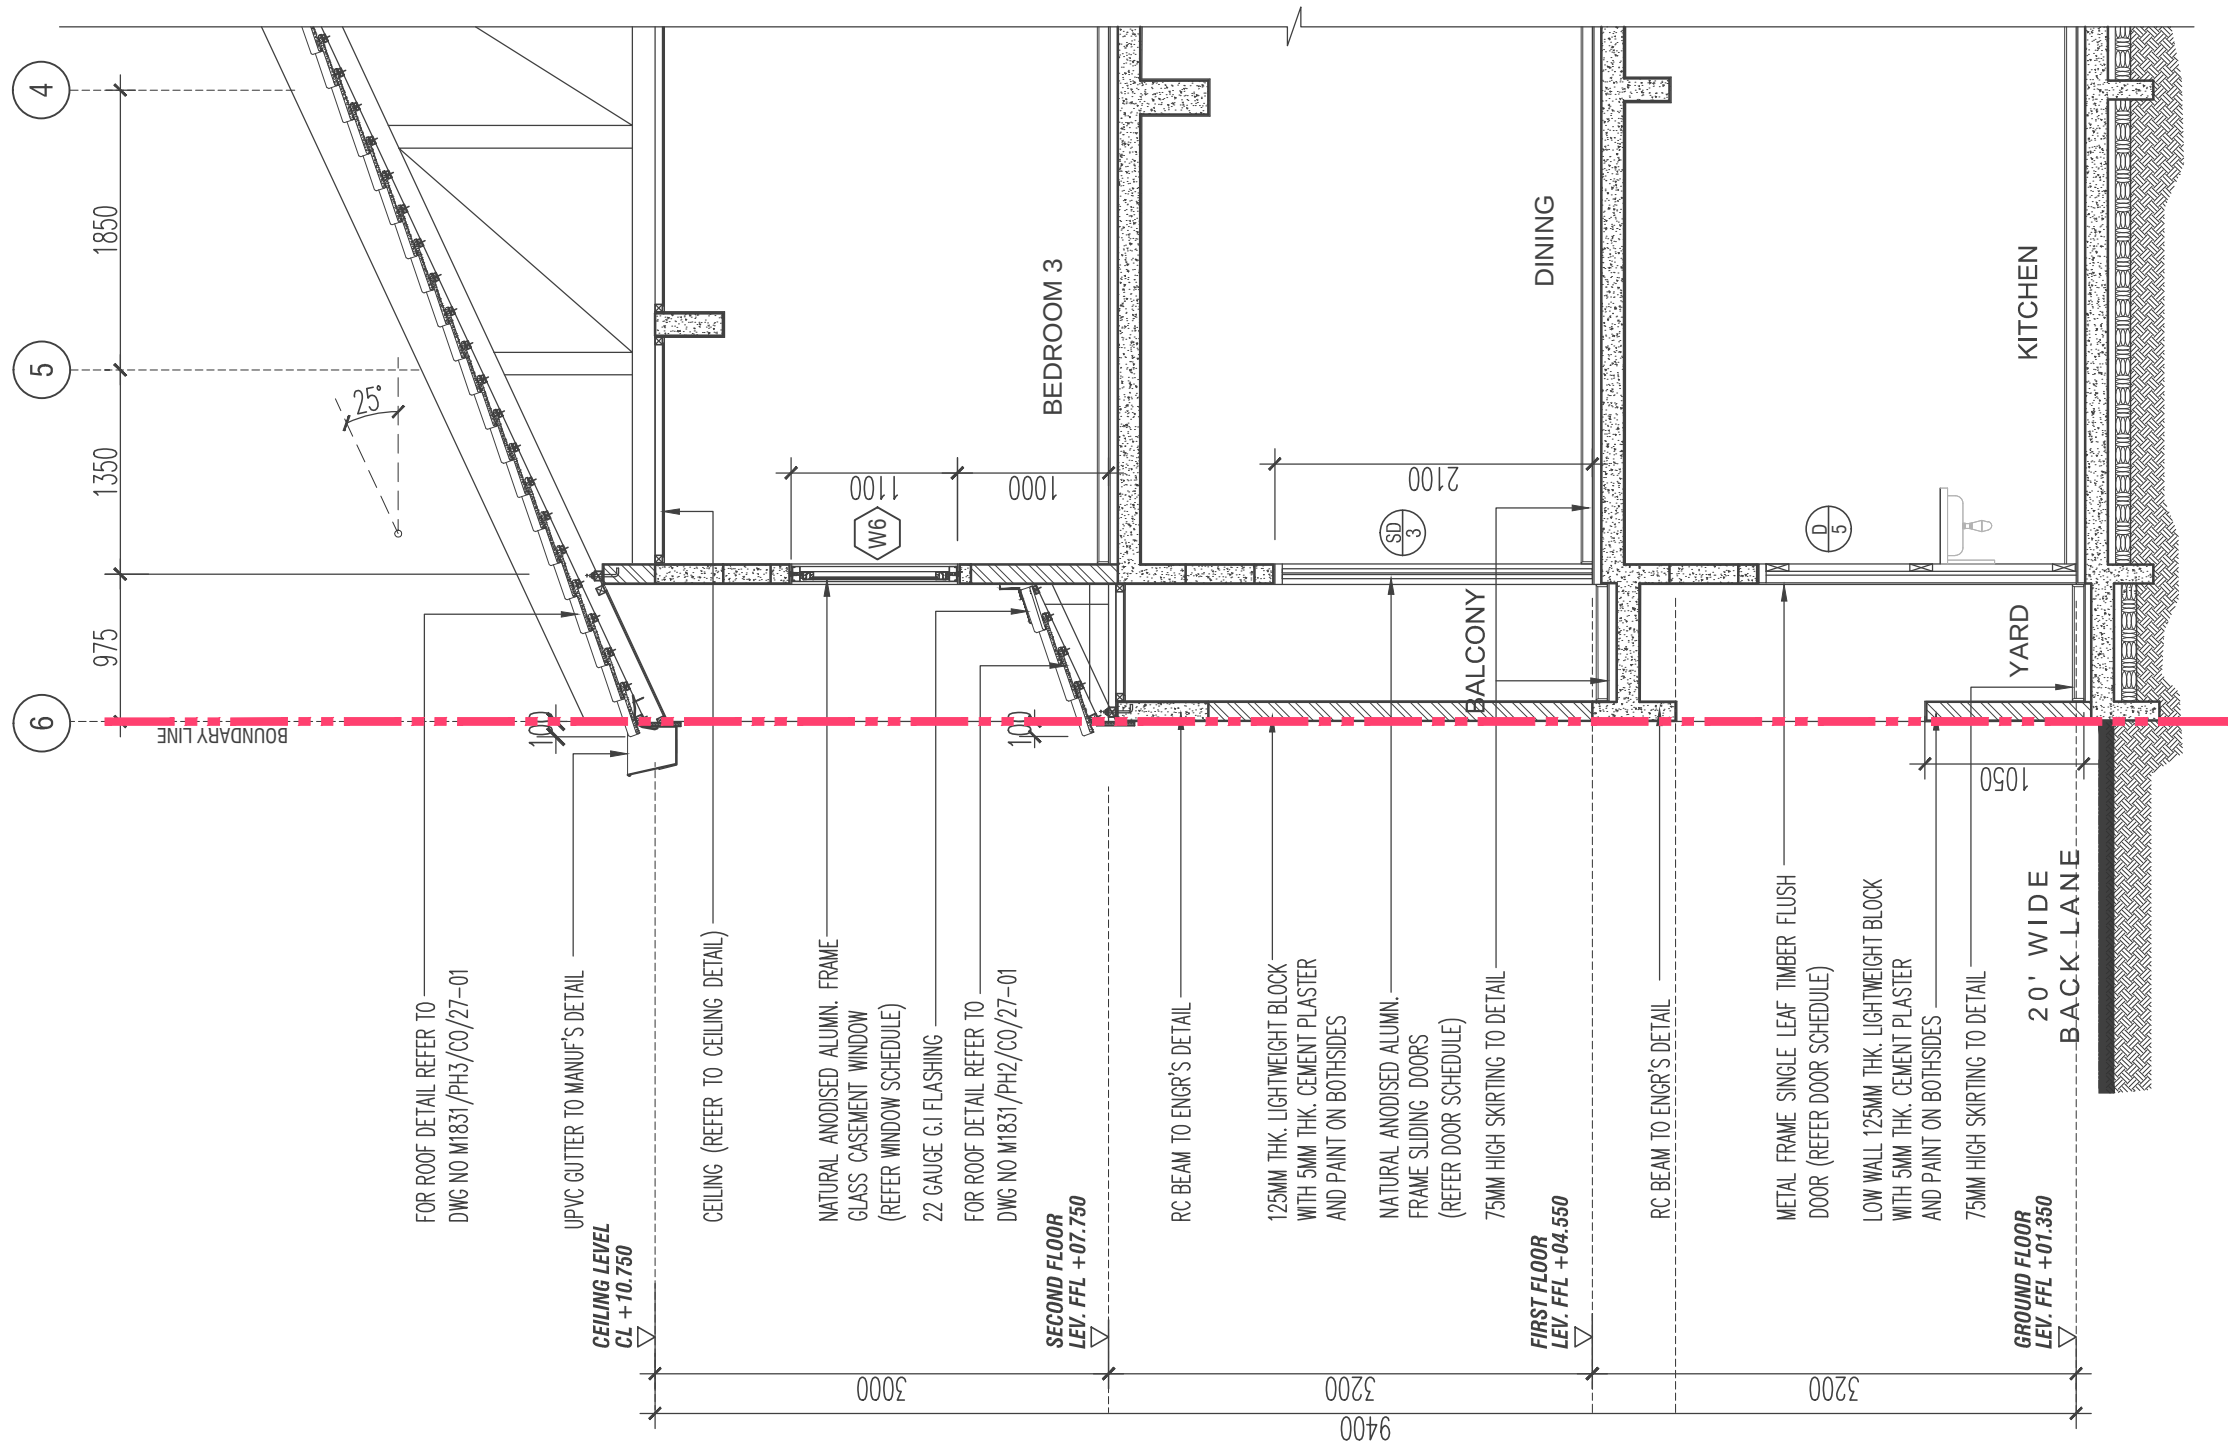

WALL SECTION 3

TYPICAL WALL SECTION DETAIL

SCALE 1:50

PROJECT TITLE :
CADANGAN PEMBANGUNAN SKIM BERSTRATA YANG MENGANDUNGI
i) 260 UNIT RUMAH BANDAR TIGA (3) TINGKAT,
ii) 1 UNIT PEJABAT PENGURUSAN,
iii) 1 UNIT PONDOK PENGAWAL,
iv) 1 UNIT PENCAWANG ELEKTRIK,
DI ATAS SEBAHAGIAN LOT 17171 DAN 17172, BANDAR BARU SALAK TINGGI, MUKIM DENGKIL, DAERAH SEPANG, SELANGOR DARUL EHSAN

UNTUK TETUAN:
PARAMOUNT PROPERTY (SEPANG) SDN. BHD.

DEVELOPER :
PARAMOUNT
PROPERTY

ARCHITECT :
SAA
SA ARCHITECTS SDN. BHD. (121315-V)
F-5G-18, BLOCK F, SUNWAY GEO AVENUE, JALAN LAGOON SELATAN, SUNWAY SOUTH QUAY,
BANDAR SUNWAY, 47500 SUBANG JAYA, SELANGOR DARUL EHSAN.
Tel: 03-56505156, Fax: 03-56505157


PARAMOUNT PROPERTY (SEPANG) SDN. BHD
(No. Syarikat: 1122275W)
CO-LABS SHAH ALAM, B-02-01 (BLOCK B), SEKITAR 26, PERSIARAN HULU
SELANGOR, SEKSYEN 26, 40400, SHAH ALAM, SELANGOR DARUL EHSAN
TEL: +603 5870 9100 FAX: +603 5870 9101

NOTES:
THIS DRAWING IS COPYRIGHT. CONTRACTORS MUST
CHECK ALL DIMENSIONS ON SITE. ONLY FIGURED
DIMENSIONS ARE TO BE WORKED FROM.
DISCREPANCIES MUST BE REPORTED IMMEDIATELY
TO THE ARCHITECT BEFORE PROCEEDING.

REV	DATE	AMENDMENTS


17 / 08 / 2022
CONSTRUCTION DRAWING

DRAWING TITLE : WALL SECTION DETAIL WALL SECTION 3	
SCALE : 1 : 50	DATE : AUGUST 2022
DRAWN BY : TEAM SERAYA	CHECKED BY : MZ
PARTNER I.C : MAK CHEE SENG	PROJ. ARCHITECT : MZ
DRAWING NO : M1831/PH3/C0/23-08	
REVISION NO. (-)	

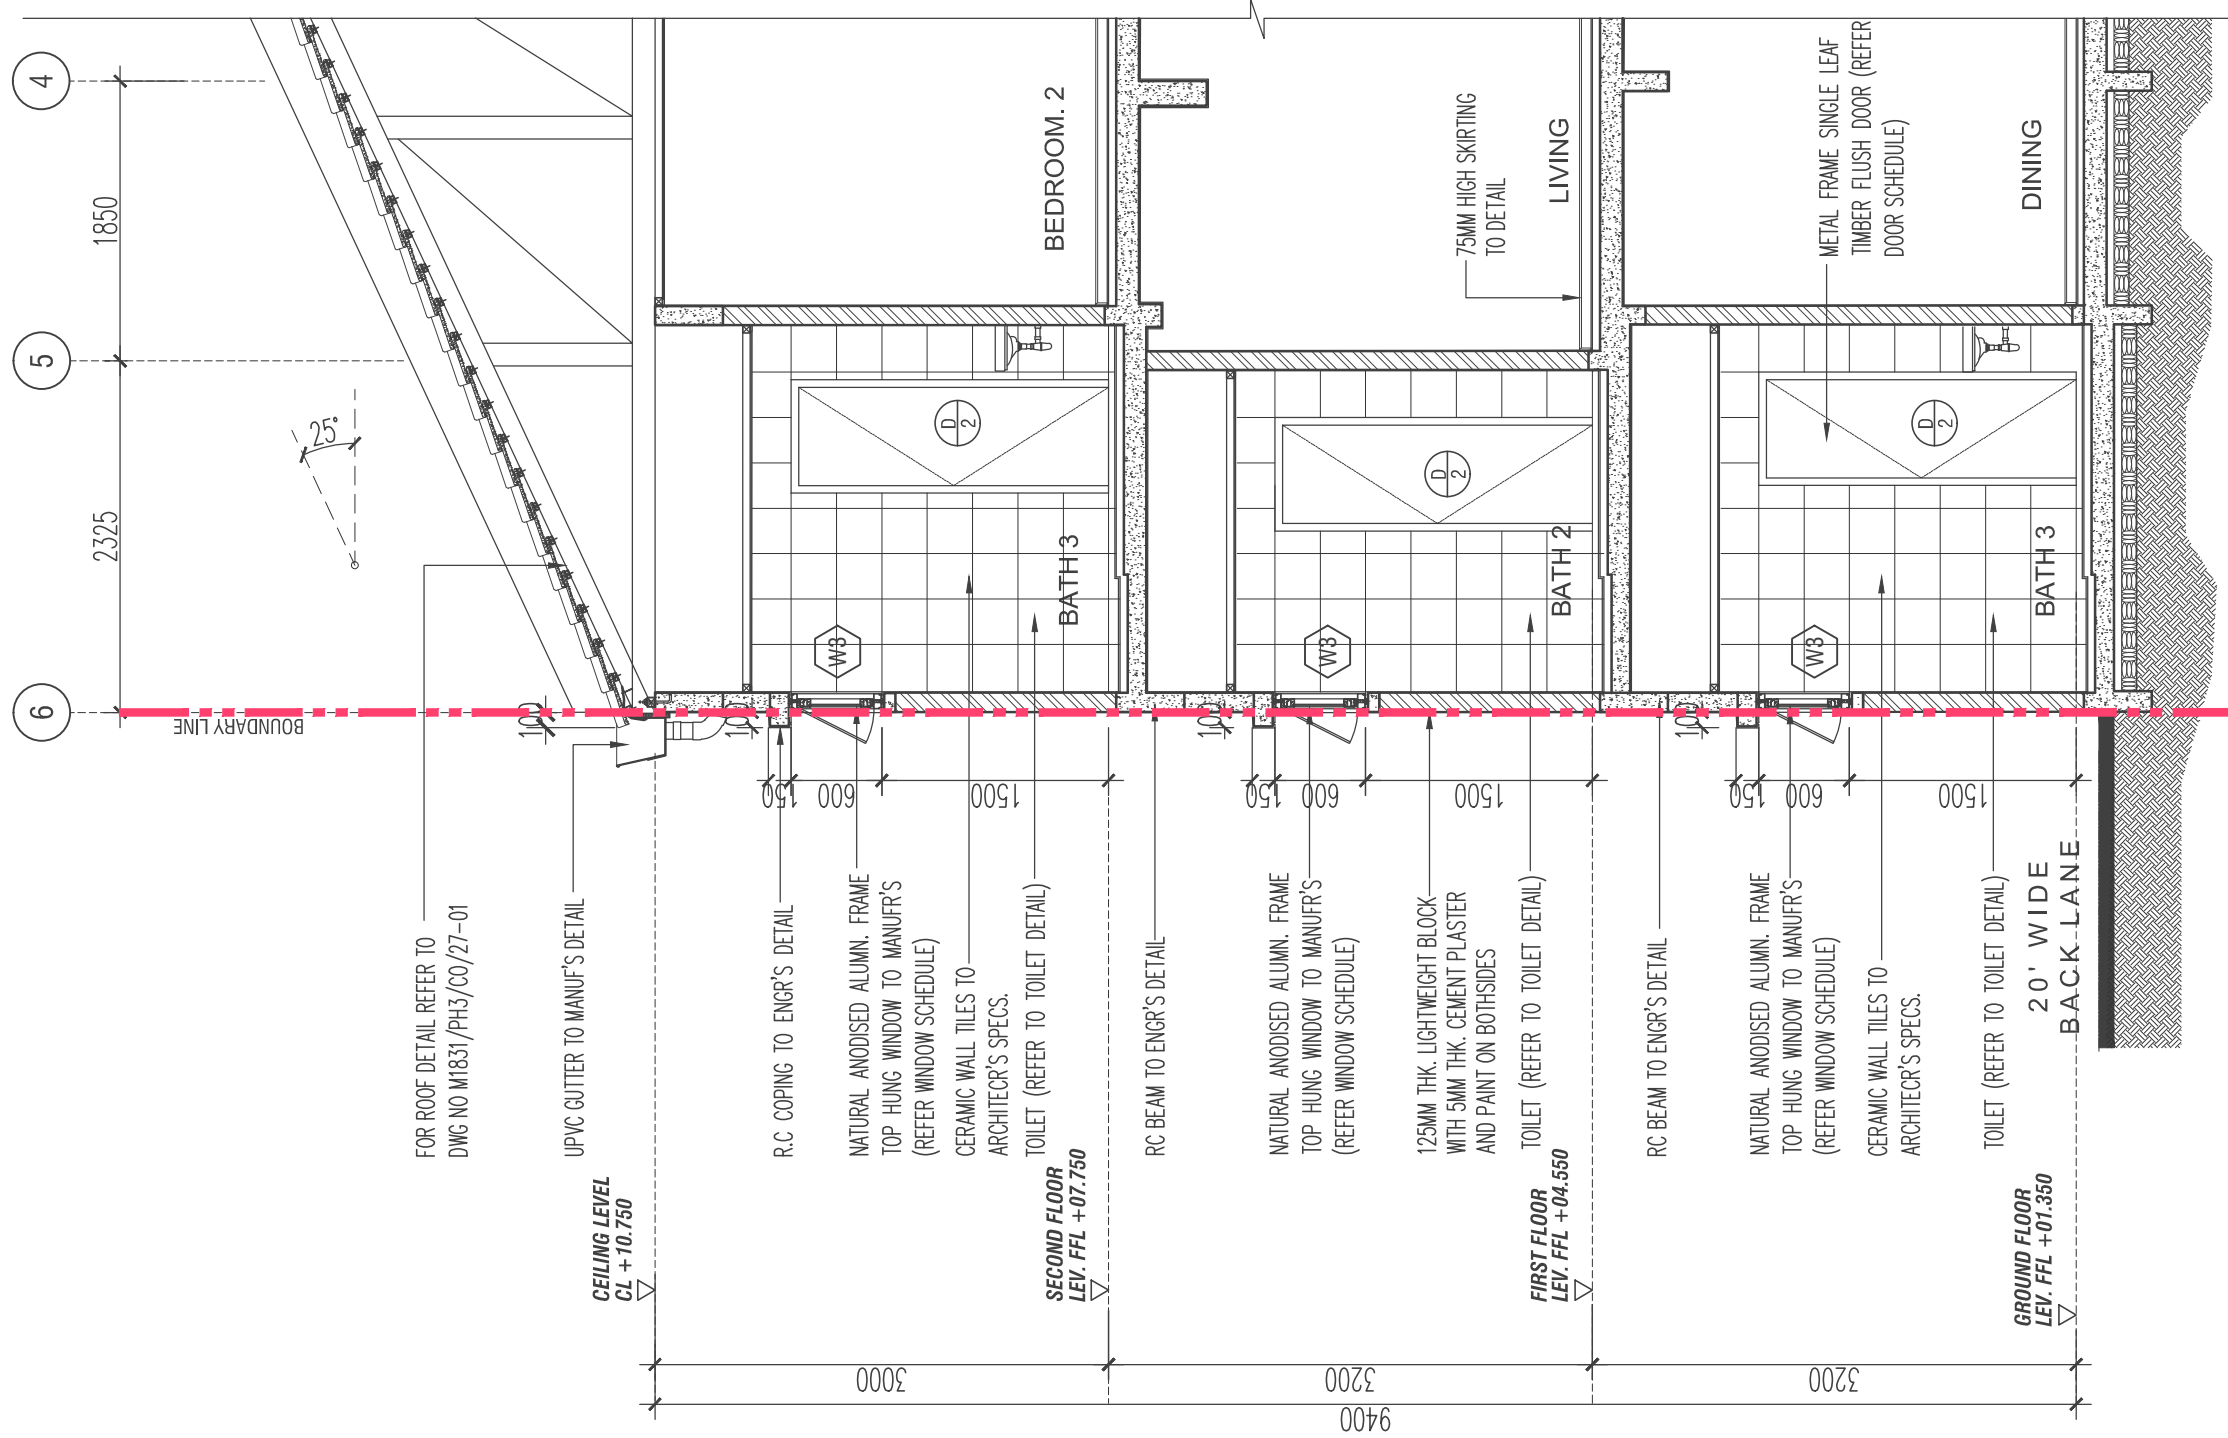

WALL SECTION 4
TYPICAL WALL SECTION DETAIL
SCALE 1:50

PROJECT TITLE : CADANGAN PEMBANGUNAN SKIM BERSTRATA YANG MENGANDUNGI i) 260 UNIT RUMAH BANDAR TIGA (3) TINGKAT, ii) 1 UNIT PEJABAT PENGURUSAN, iii) 1 UNIT PONDOK PENGAWAL, iv) 1 UNIT PENCAWANG ELEKTRIK, DI ATAS SEBAHAGIAN LOT 17171 DAN 17172, BANDAR BARU SALAK TINGGI, MUKIM DENGKIL, DAERAH SEPANG, SELANGOR DARUL EHSAN UNTUK TETUAN: PARAMOUNT PROPERTY (SEPANG) SDN. BHD.	DEVELOPER : PARAMOUNT PROPERTY PARAMOUNT PROPERTY (SEPANG) SDN. BHD (No. Syarikat: 1122275W) CO-LABS SHAH ALAM, B-02-01 (BLOCK B), SEKITAR 26, PERSIARAN HULU SELANGOR, SEKSYEN 26 , 40400, SHAH ALAM, SELANGOR DARUL EHSAN TEL: +603 5870 9100 FAKS: +603 5870 9101		REV	DATE	AMENDMENTS	DRAWING TITLE : WALL SECTION DETAIL WALL SECTION 4	
	ARCHITECT : SAA SA ARCHITECTS SDN. BHD. (121315-V) F-5G-18, BLOCK F, SUNWAY GEO AVENUE, JALAN LAGOON SELATAN, SUNWAY SOUTH QUAY, BANDAR SUNWAY, 47500 SUBANG JAYA, SELANGOR DARUL EHSAN. Tel: 03-56505156, Fax: 03-56505157		NOTES: THIS DRAWING IS COPYRIGHT. CONTRACTORS MUST CHECK ALL DIMENSIONS ON SITE. ONLY FIGURED DIMENSIONS ARE TO BE WORKED FROM. DISCREPANCIES MUST BE REPORTED IMMEDIATELY TO THE ARCHITECT BEFORE PROCEEDING.		SCALE : 1 : 50		DATE : AUGUST 2022
					DRAWN BY : TEAM SERAYA		CHECKED BY : MZ
					PARTNER I.C : MAK CHEE SENG		PROJ. ARCHITECT : MZ
					DRAWING NO : M1831/PH3/CO/23-09		
	17 / 08 / 2022 CONSTRUCTION DRAWING						

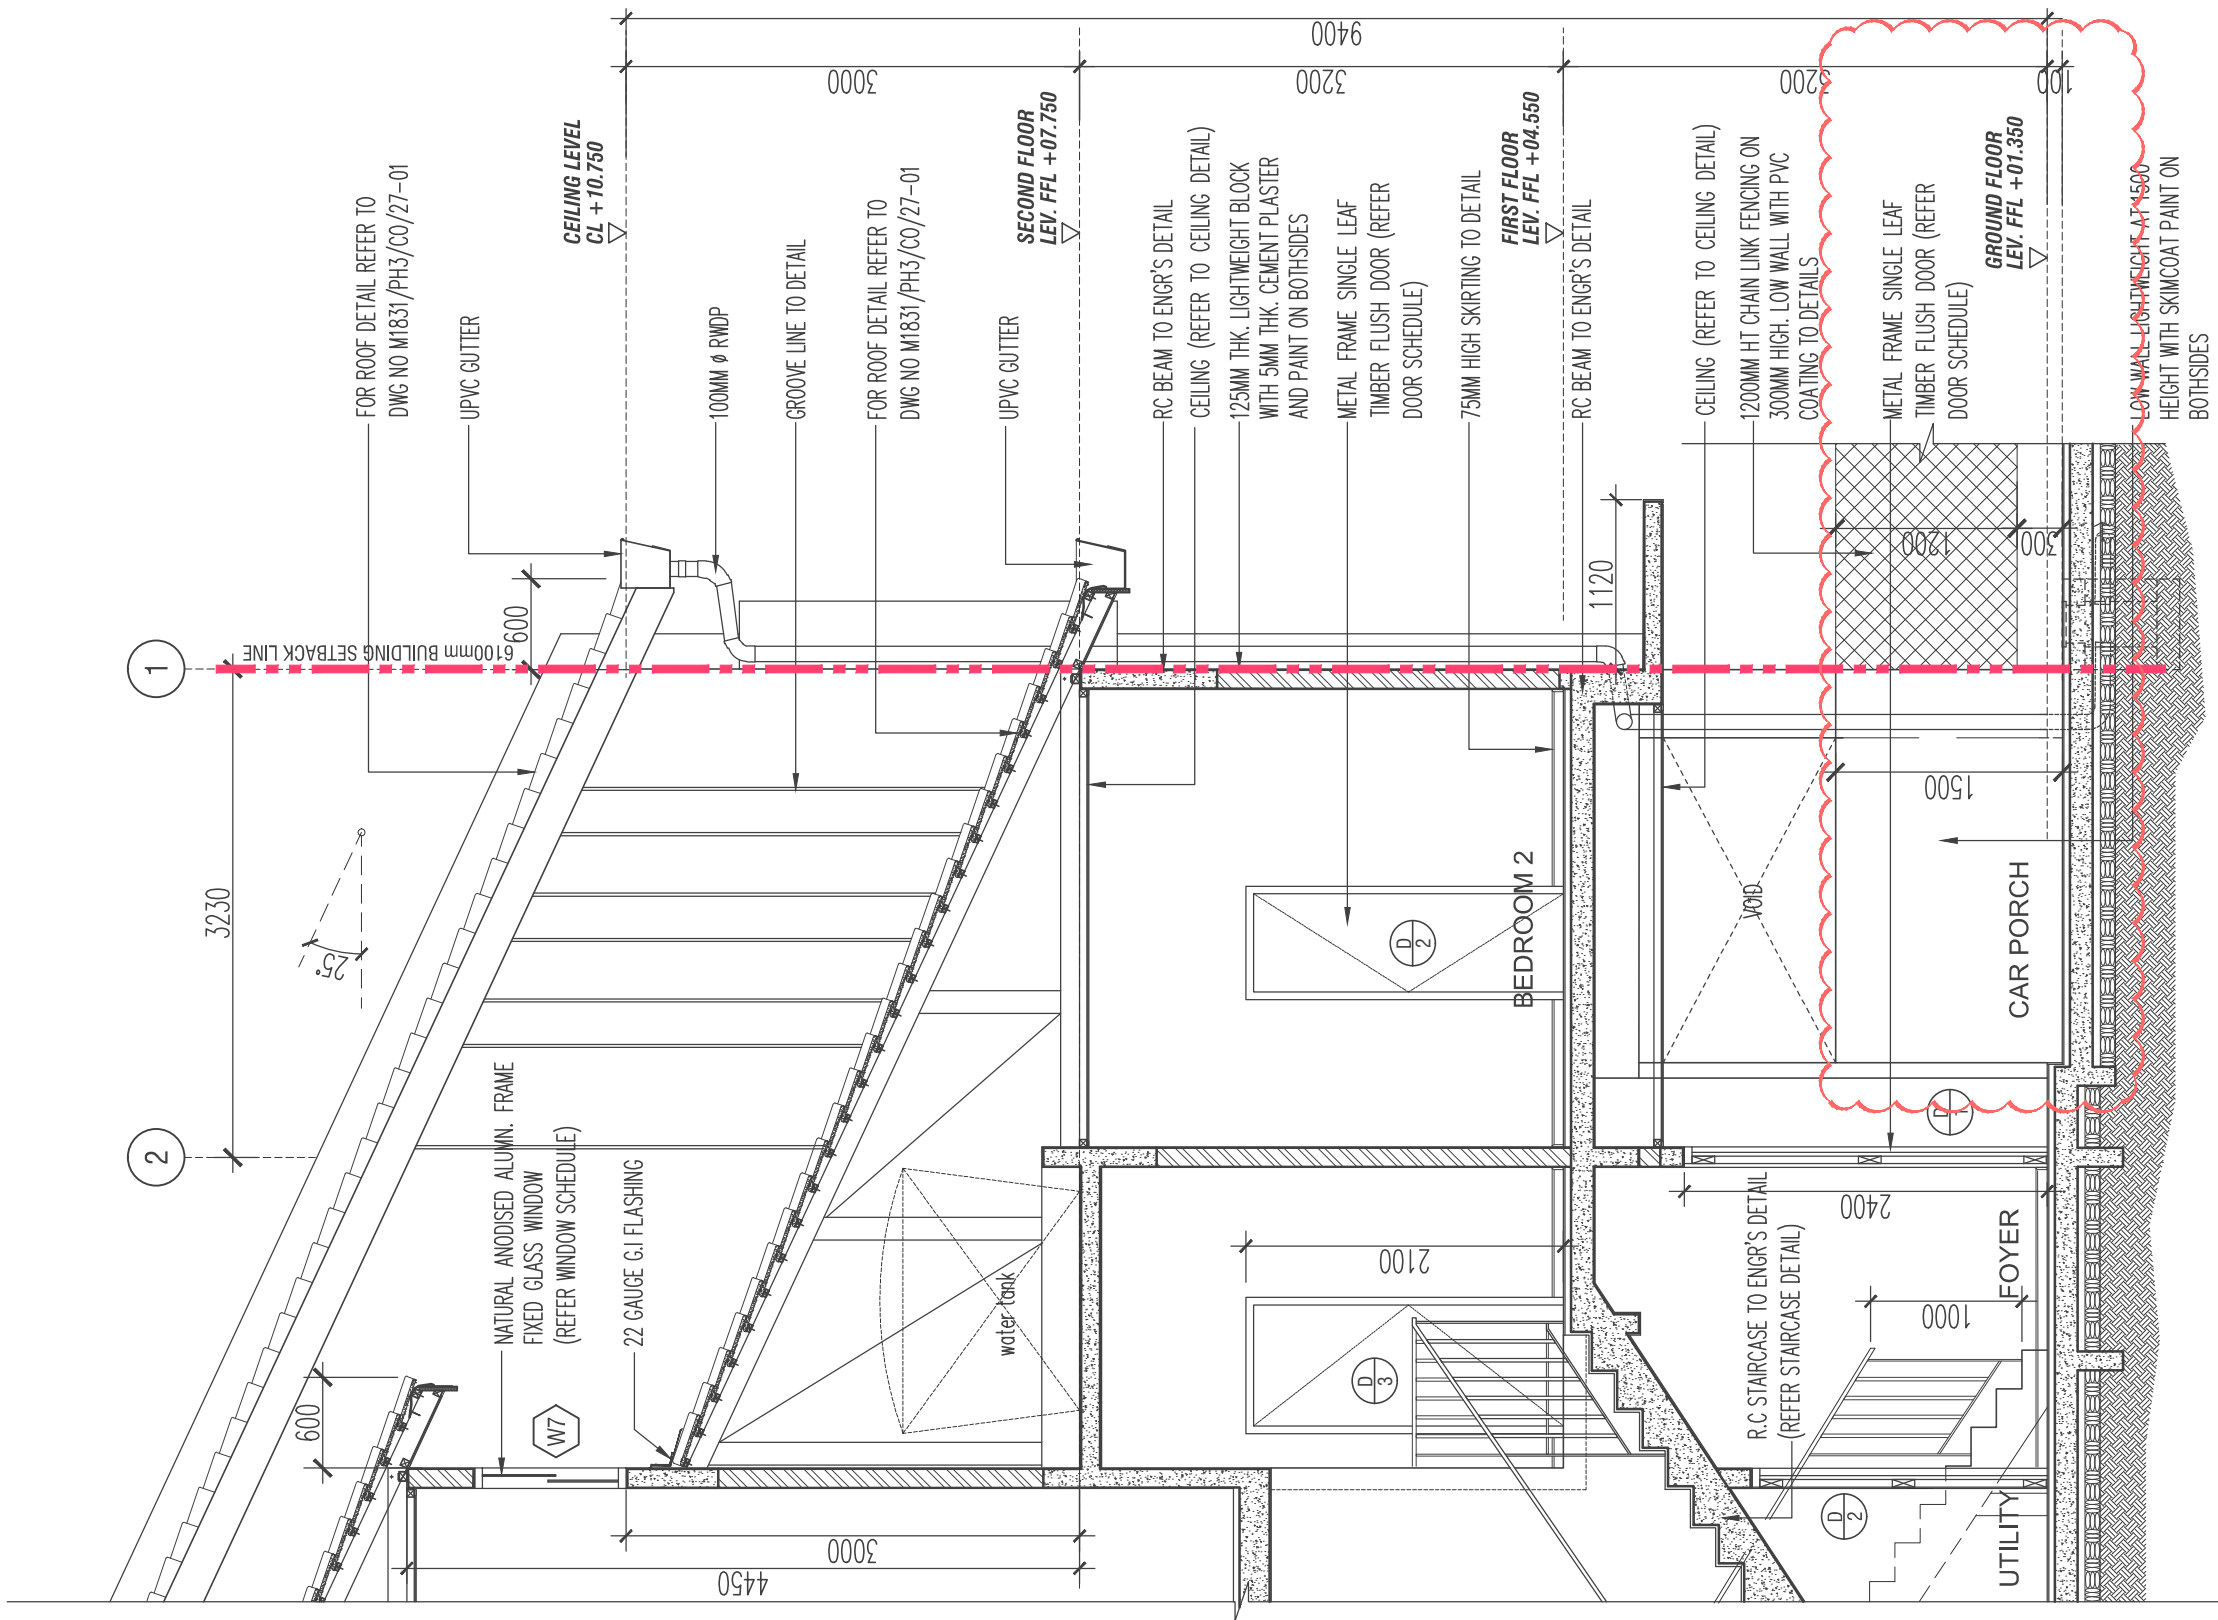

WALL SECTION 6

TYPICAL WALL SECTION DETAIL

SCALE 1:50

PROJECT TITLE :
CADANGAN PEMBANGUNAN SKIM BERSTRATA YANG MENGANDUNGI
i) 260 UNIT RUMAH BANDAR TIGA (3) TINGKAT,
ii) 1 UNIT PEJABAT PENGURUSAN,
iii) 1 UNIT PONDOK PENGAWAL,
iv) 1 UNIT PENCAWANG ELEKTRIK,
DI ATAS SEBAHAGIAN LOT 17171 DAN 17172, BANDAR BARU SALAK TINGGI, MUKIM DENGKIL, DAERAH SEPANG, SELANGOR DARUL EHSAN

UNTUK TETUAN:
PARAMOUNT PROPERTY (SEPANG) SDN. BHD.

DEVELOPER :

PARAMOUNT
PROPERTY

PARAMOUNT PROPERTY (SEPANG) SDN. BHD
(No. Syarikat: 1122275W)

CO-LABS SHAH ALAM, B-02-01 (BLOCK B), SEKITAR 26, PERSIARAN HULU SELANGOR, SEKSYEN 26 , 40400, SHAH ALAM, SELANGOR DARUL EHSAN
TEL: +603 5870 9100 FAKS: +603 5870 9101

ARCHITECT :

SAA

SA ARCHITECTS SDN. BHD. (121315-V)
F-5G-18, BLOCK F, SUNWAY GEO AVENUE, JALAN LAGOON SELATAN, SUNWAY SOUTH QUAY, BANDAR SUNWAY, 47500 SUBANG JAYA, SELANGOR DARUL EHSAN.
Tel: 03-56505156, Fax: 03-56505157

NOTES:

THIS DRAWING IS COPYRIGHT. CONTRACTORS MUST CHECK ALL DIMENSIONS ON SITE. ONLY FIGURED DIMENSIONS ARE TO BE WORKED FROM. DISCREPANCIES MUST BE REPORTED IMMEDIATELY TO THE ARCHITECT BEFORE PROCEEDING.

REV	DATE	AMENDMENTS
01	14/10/22	REVISE STAIRCASE RAILING & CARPORCH DROP(REFER TO CLOUD)

14 / 10 / 2022

CONSTRUCTION DRAWING

DRAWING TITLE :

WALL SECTION DETAIL
WALL SECTION 6

SCALE : 1 : 50

DATE : OCT 2022

DRAWN BY : TEAM SERAYA

CHECKED BY : MZ

PARTNER I.C : MAK CHEE SENG


PROJ. ARCHITECT : MZ

DRAWING NO :

M1831/PH3/C0/23-11

REVISION NO.

(01)

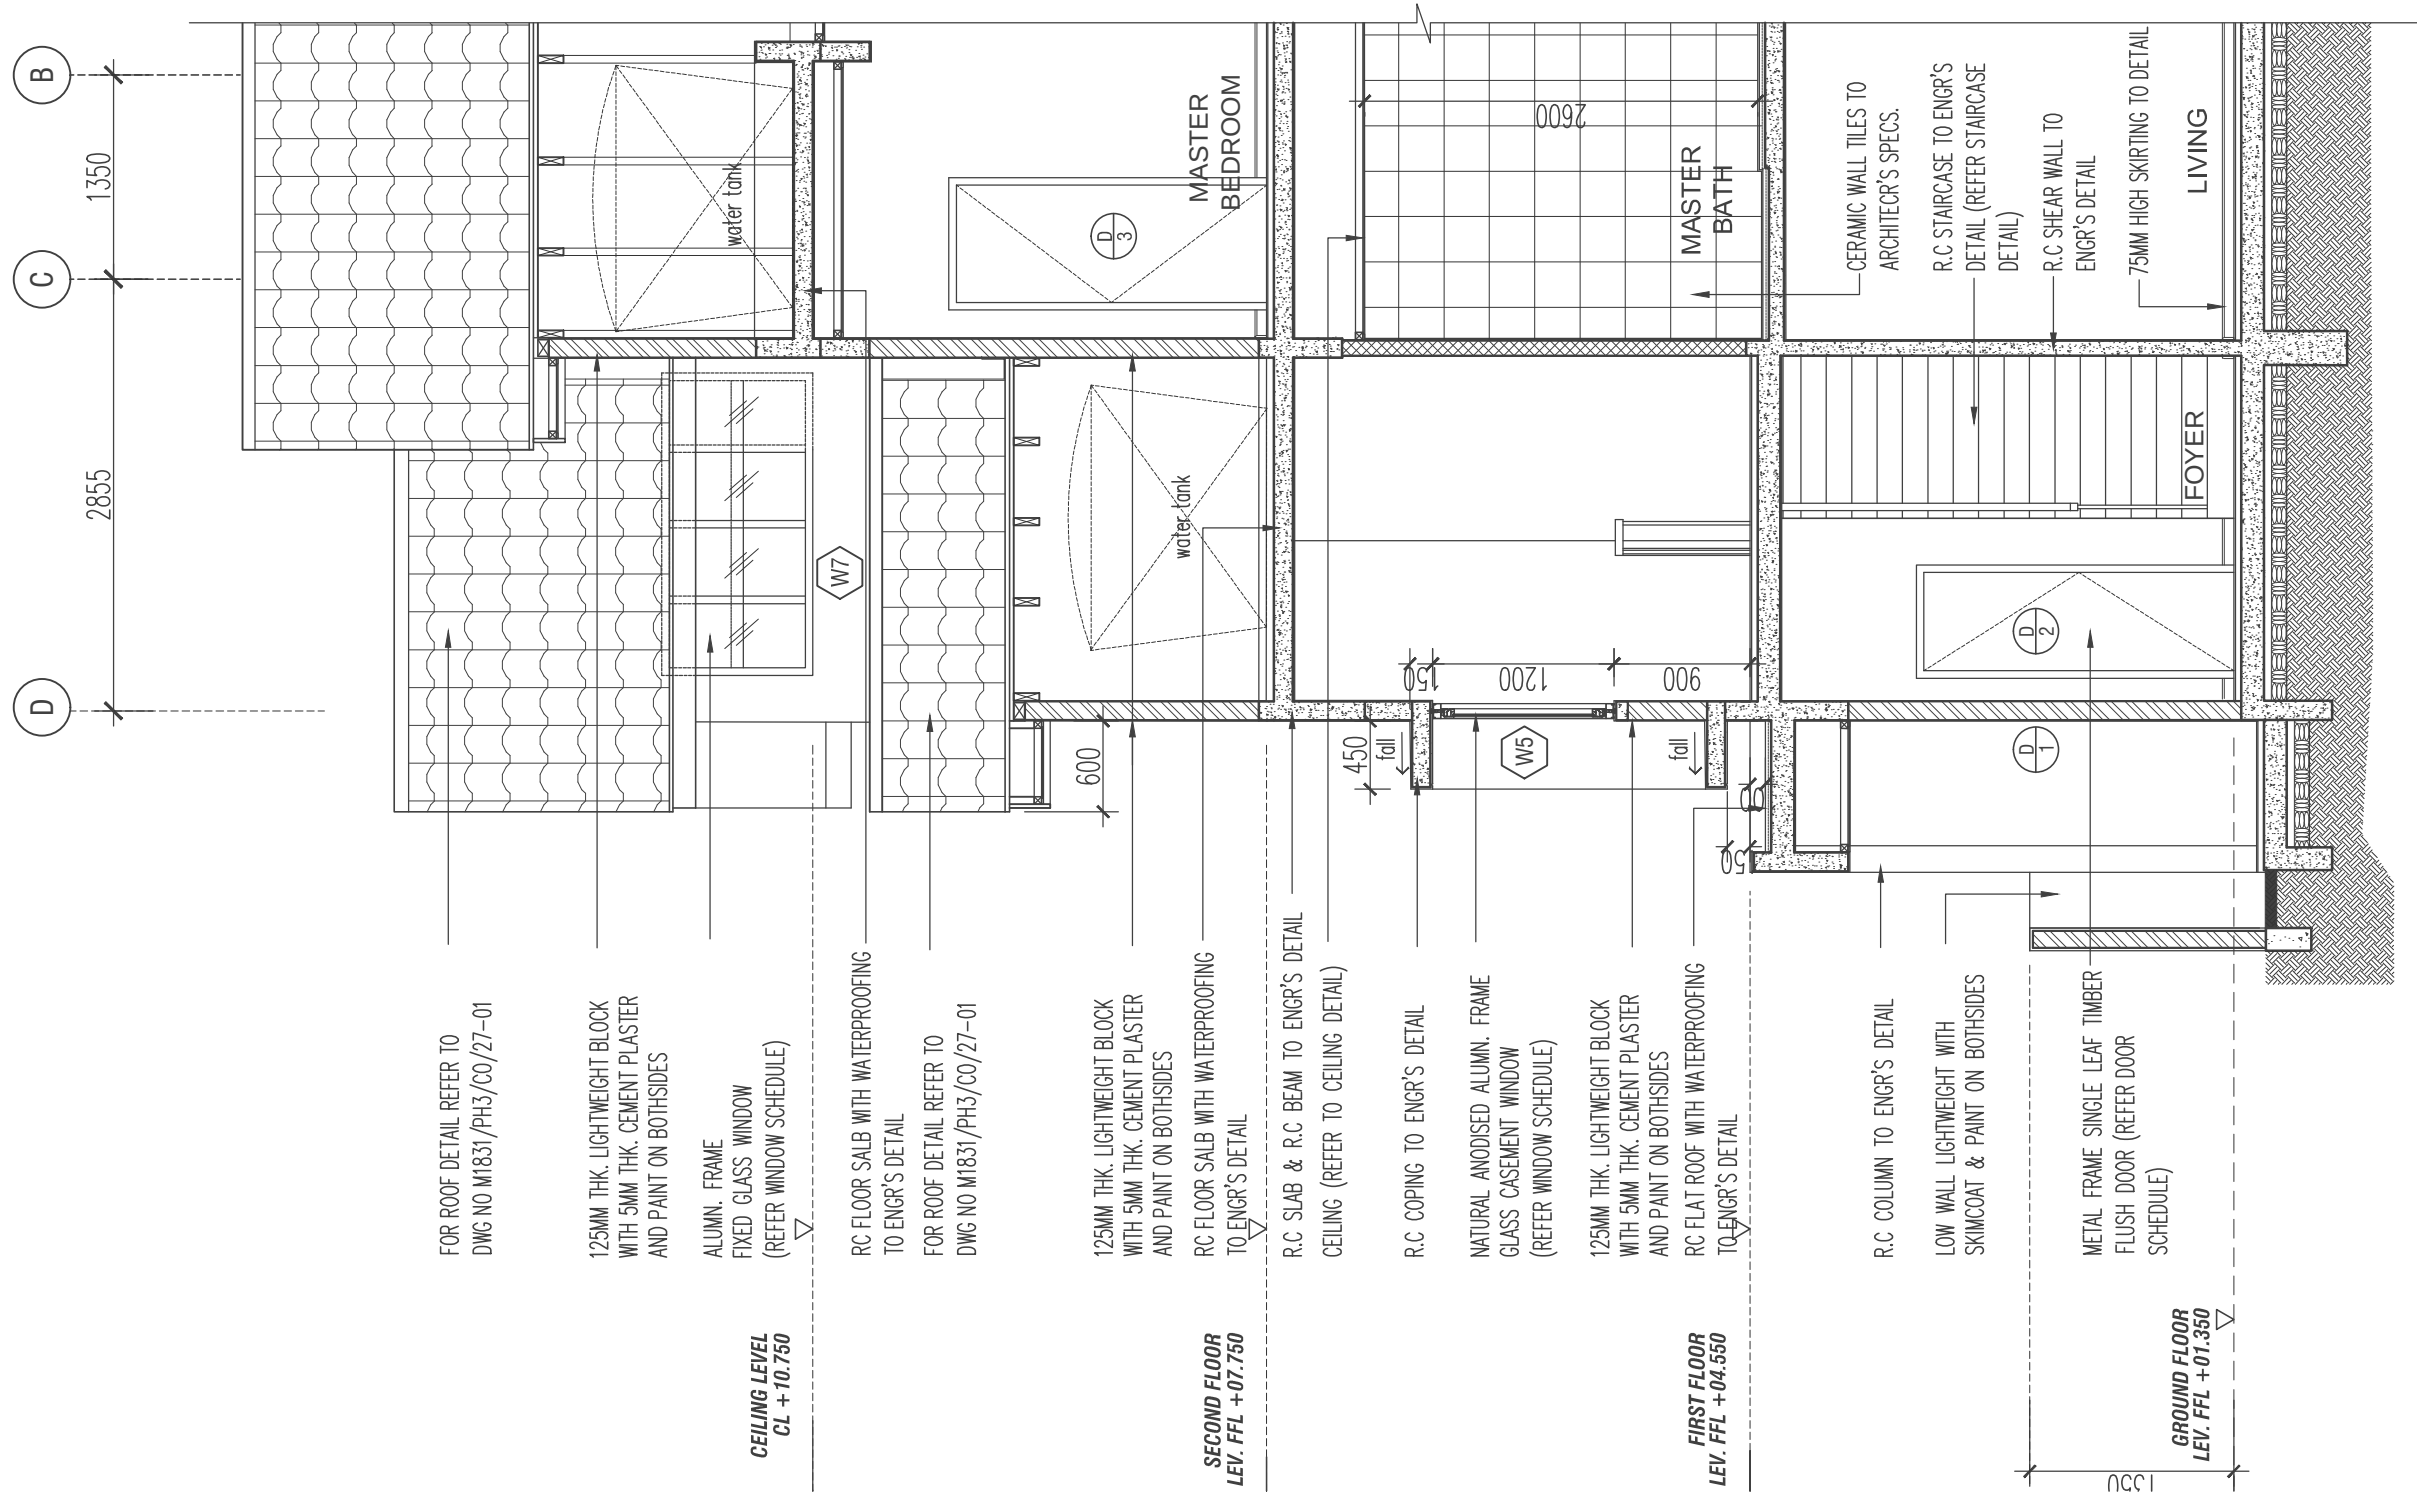

PROJECT TITLE :
CADANGAN PEMBANGUNAN SKIM BERSTRATA YANG MENGANDUNGI
i) 260 UNIT RUMAH BANDAR TIGA (3) TINGKAT,
ii) 1 UNIT PEJABAT PENGURUSAN,
iii) 1 UNIT PONDOK PENGAWAL,
iv) 1 UNIT PENCAWANG ELEKTRIK,
DI ATAS SEBAHAGIAN LOT 17171 DAN 17172, BANDAR BARU SALAK TINGGI, MUKIM DENGKIL, DAERAH SEPANG, SELANGOR DARUL EHSAN

UNTUK TETUAN:
PARAMOUNT PROPERTY (SEPANG) SDN. BHD.


DEVELOPER :
PARAMOUNT
PROPERTY
PARAMOUNT PROPERTY (SEPANG) SDN. BHD
(No. Syarikat: 1122275W)
CO-LABS SHAH ALAM, B-02-01 (BLOCK B), SEKITAR 26, PERSIARAN HULU SELANGOR, SEKSYEN 26 , 40400, SHAH ALAM, SELANGOR DARUL EHSAN
TEL: +603 5870 9100 FAKS: +603 5870 9101

ARCHITECT :
SAA
SA ARCHITECTS SDN. BHD. (121315-V)
F-5G-18, BLOCK F, SUNWAY GEO AVENUE, JALAN LAGOON SELATAN, SUNWAY SOUTH QUAY, BANDAR SUNWAY, 47500 SUBANG JAYA, SELANGOR DARUL EHSAN.
Tel: 03-56505156, Fax: 03-56505157

NOTES:
THIS DRAWING IS COPYRIGHT. CONTRACTORS MUST CHECK ALL DIMENSIONS ON SITE. ONLY FIGURED DIMENSIONS ARE TO BE WORKED FROM. DISCREPANCIES MUST BE REPORTED IMMEDIATELY TO THE ARCHITECT BEFORE PROCEEDING.

REV	DATE	AMENDMENTS
17 / 08 / 2022 CONSTRUCTION DRAWING		

DRAWING TITLE : WALL SECTION DETAIL WALL SECTION 9	
SCALE : 1 : 50	DATE : AUGUST 2022
DRAWN BY : TEAM SERAYA	CHECKED BY : MZ
PARTNER I.C : MAK CHEE SENG	PROJ. ARCHITECT : MZ
DRAWING NO : M1831/PH3/CO/23-14	REVISION NO. (-)

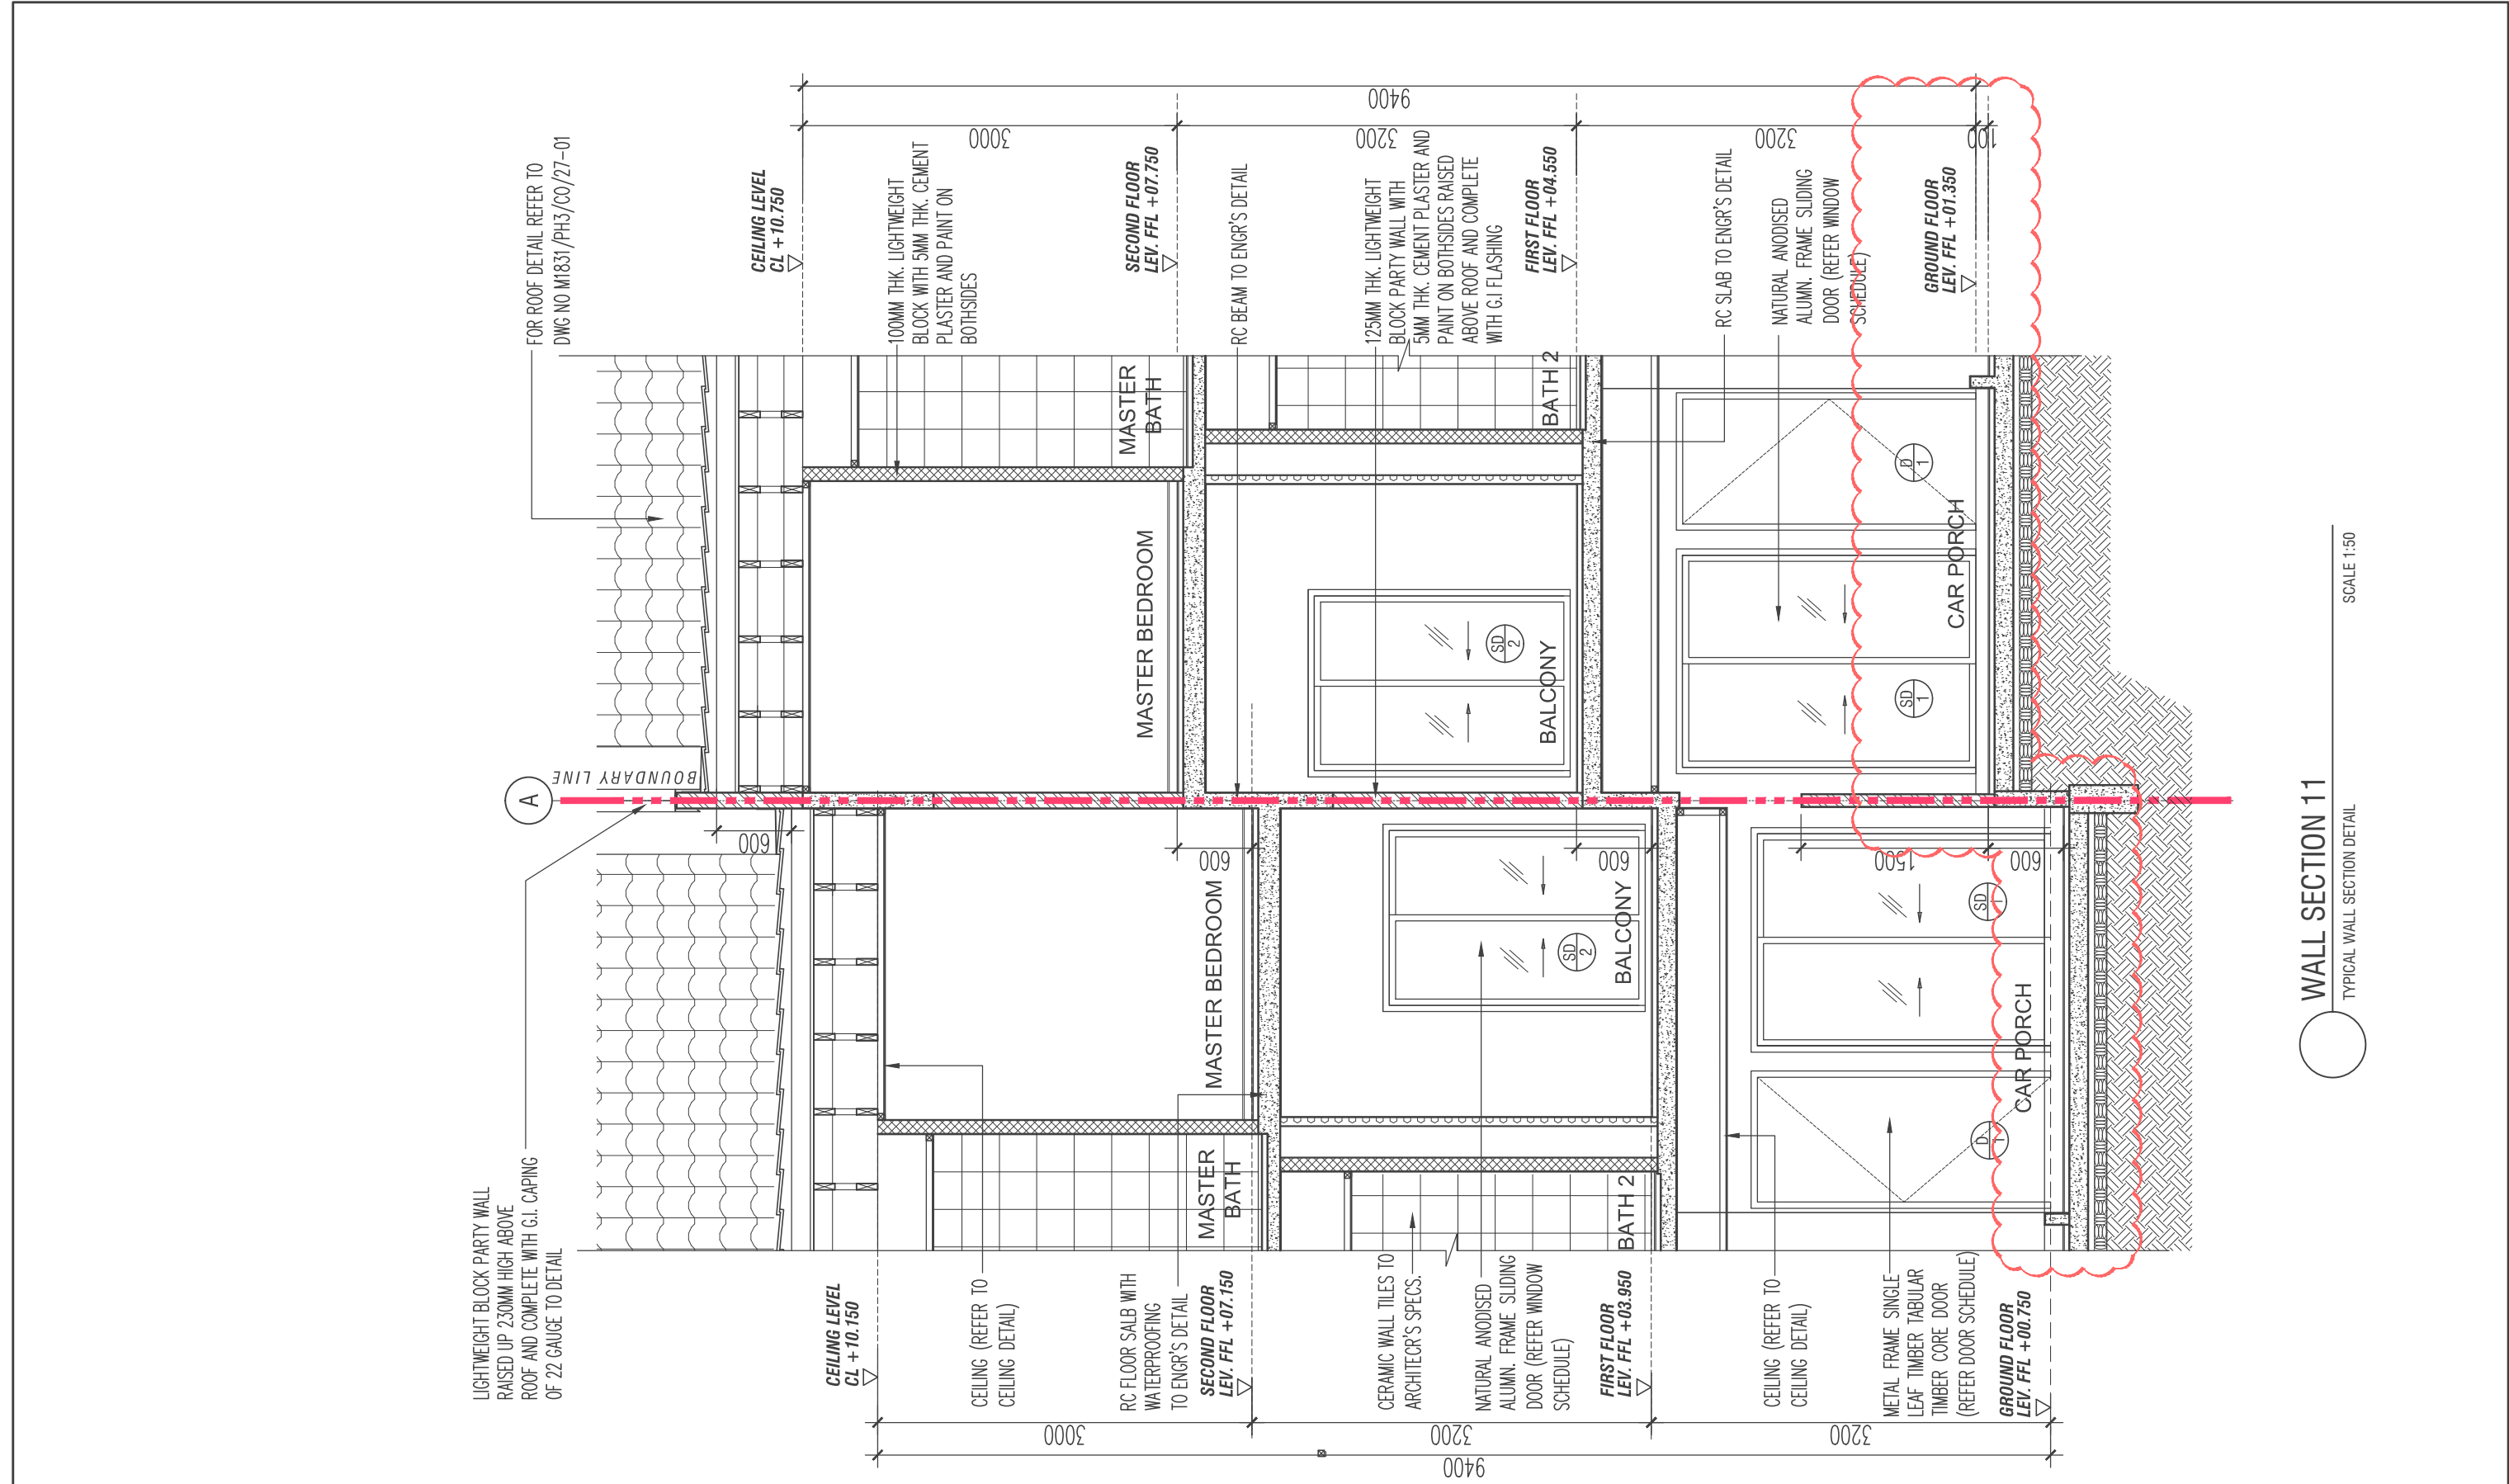

PROJECT TITLE :
CADANGAN PEMBANGUNAN SKIM BERSTRATA YANG MENGANDUNGI
i) 260 UNIT RUMAH BANDAR TIGA (3) TINGKAT,
ii) 1 UNIT PEJABAT PENGURUSAN,
iii) 1 UNIT PONDOK PENGAWAL,
iv) 1 UNIT PENCAWANG ELEKTRIK,
DI ATAS SEBAHAGIAN LOT 17171 DAN 17172, BANDAR BARU SALAK TINGGI, MUKIM DENGKIL, DAERAH SEPANG, SELANGOR DARUL EHSAN

UNTUK TETUAN:
PARAMOUNT PROPERTY (SEPANG) SDN. BHD.

DEVELOPER :

PARAMOUNT
PROPERTY

PARAMOUNT PROPERTY (SEPANG) SDN. BHD
(No. Syarikat: 1122275W)

CO-LABS SHAH ALAM, B-02-01 (BLOCK B), SEKITAR 26, PERSIARAN HULU SELANGOR, SEKSYEN 26 , 40400, SHAH ALAM, SELANGOR DARUL EHSAN
TEL: +603 5870 9100 FAX: +603 5870 9101

ARCHITECT :

SAA

SA ARCHITECTS SDN. BHD. (121315-V)
F-5G-18, BLOCK F, SUNWAY GEO AVENUE, JALAN LAGOON SELATAN, SUNWAY SOUTH QUAY, BANDAR SUNWAY, 47500 SUBANG JAYA, SELANGOR DARUL EHSAN.
Tel: 03-56505156, Fax: 03-56505157

NOTES:

THIS DRAWING IS COPYRIGHT. CONTRACTORS MUST CHECK ALL DIMENSIONS ON SITE. ONLY FIGURED DIMENSIONS ARE TO BE WORKED FROM. DISCREPANCIES MUST BE REPORTED IMMEDIATELY TO THE ARCHITECT BEFORE PROCEEDING.

REV

DATE

AMENDMENTS

01

14/10/22

REVISE CARPORCH DROP(REFER TO CLOUD)

14 / 10 / 2022

CONSTRUCTION DRAWING

DRAWING TITLE :

WALL SECTION DETAIL

WALL SECTION 11

SCALE : 1 : 50

DATE : OCT 2022

DRAWN BY : TEAM SERAYA

CHECKED BY : MZ

PARTNER I.C : MAK CHEE SENG

PROJ. ARCHITECT : MZ

DRAWING NO :

M1831/PH3/CO/23-16

REVISION NO.

(01)

WALL SECTION 11

TYPICAL WALL SECTION DETAIL

SCALE 1:50