


GENERAL NOTE :
THIS DRAWING IS COPYRIGHT. CONTRACTORS MUST CHECK ALL DIMENSIONS ON SITE. ONLY FIGURED DIMENSIONS ARE TO BE WORKED FROM. DISCREPANCIES MUST BE REPORTED IMMEDIATELY TO THE ARCHITECT BEFORE PROCEEDING.

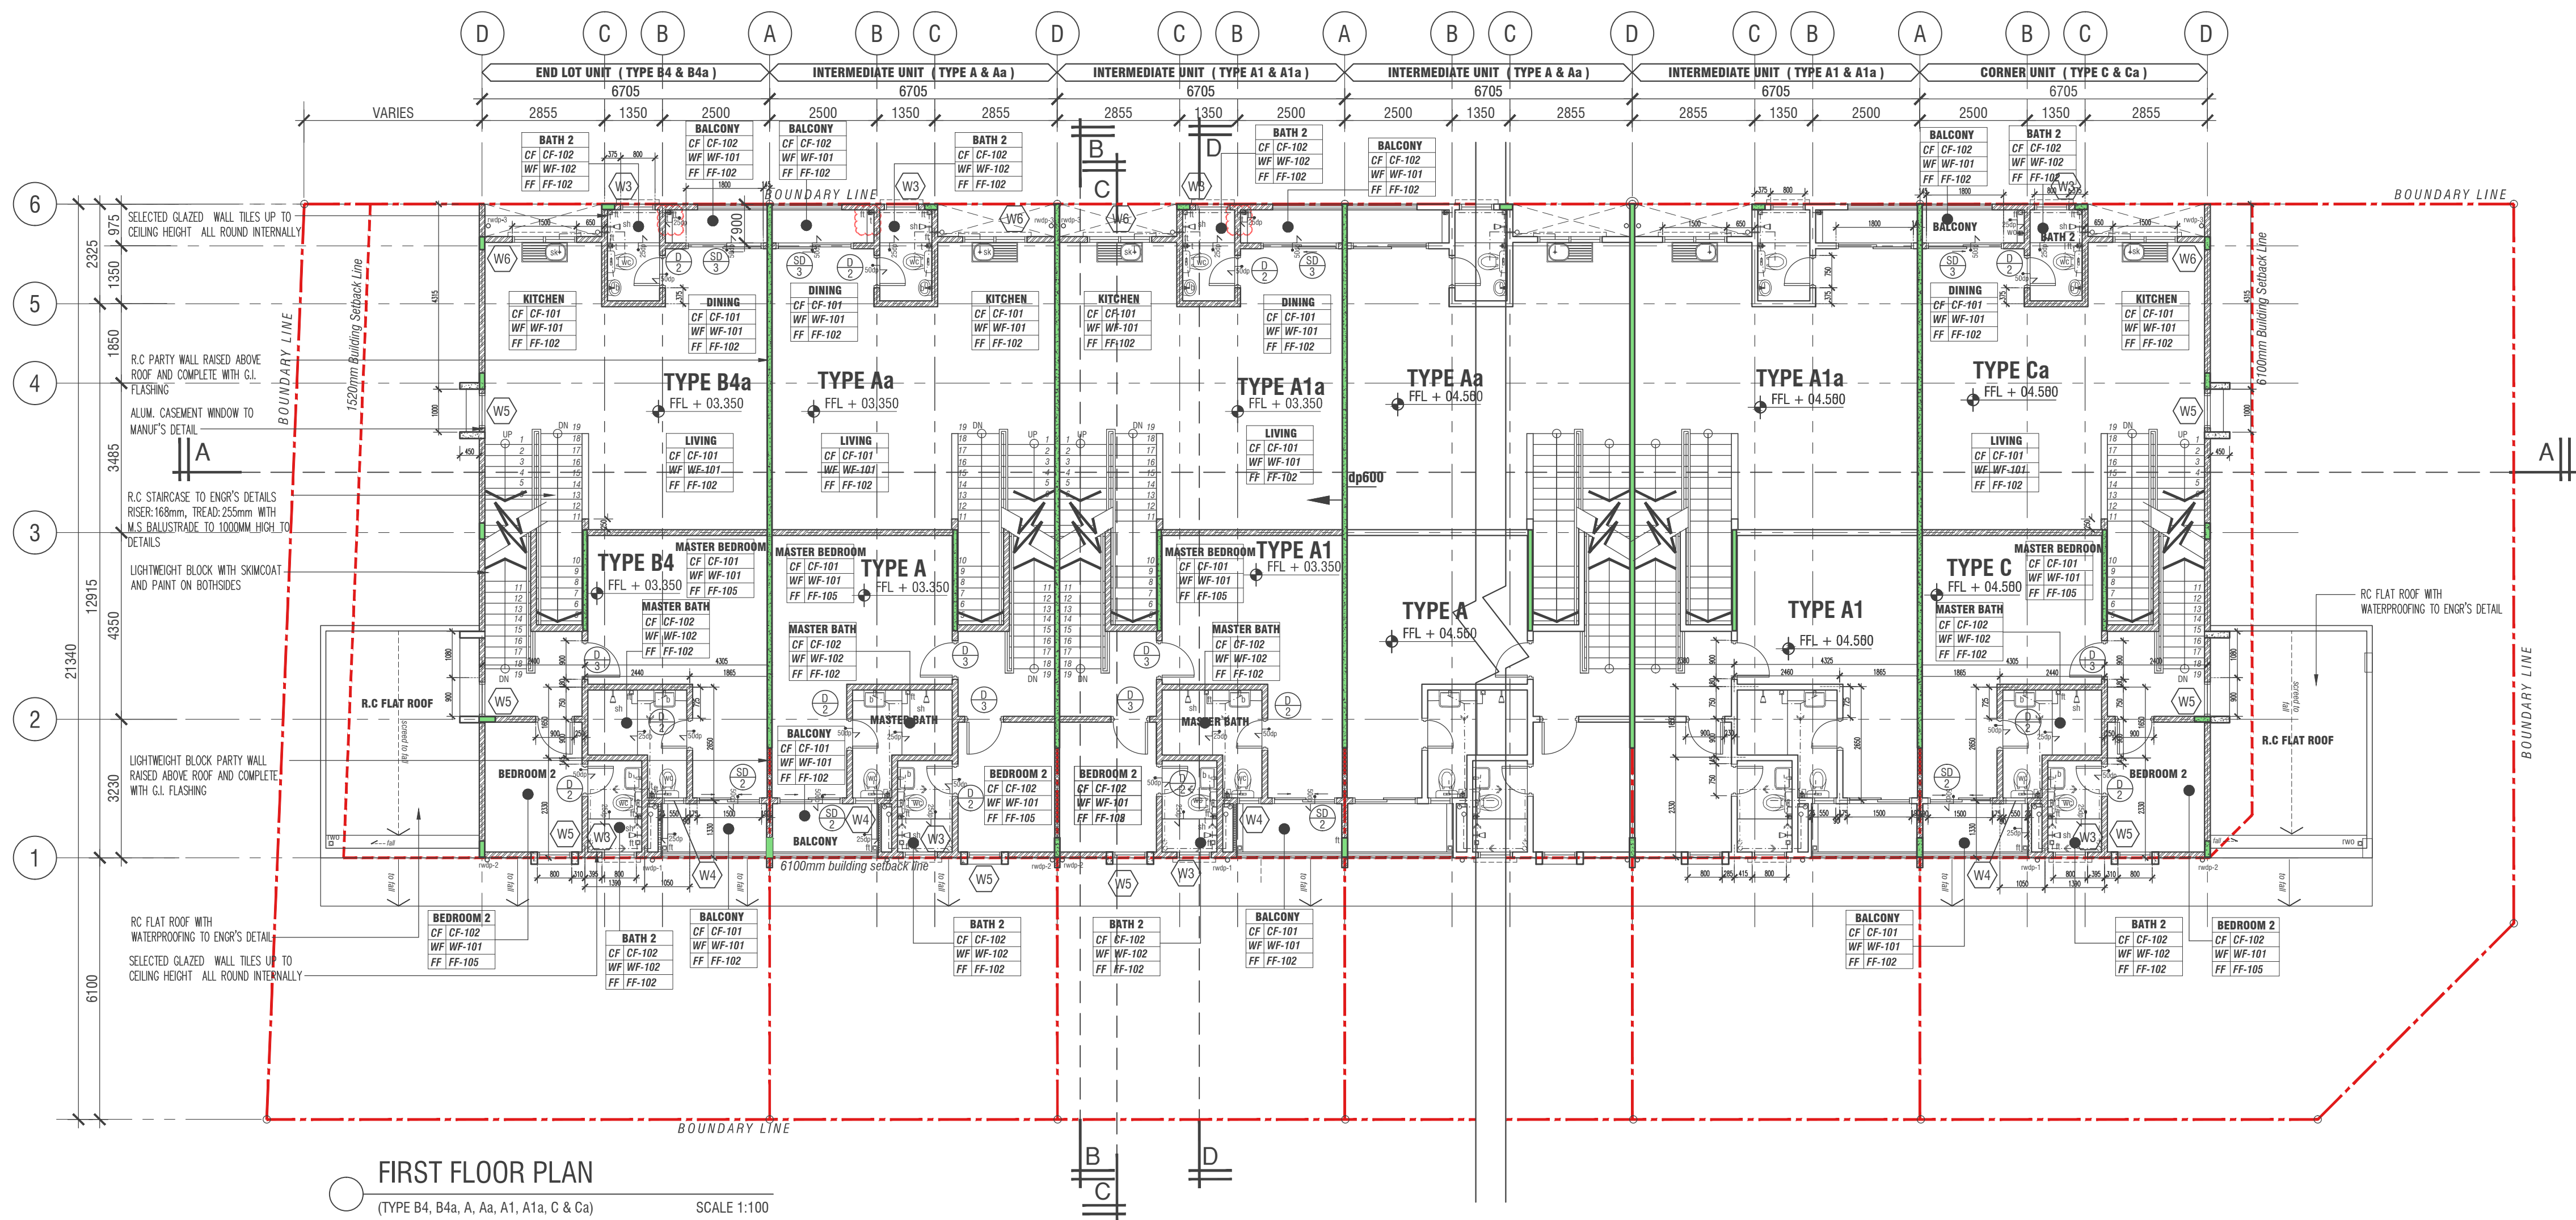

FIRST FLOOR PLAN

(TYPE B4, B4a, A, Aa, A1, A1a, C & Ca)

SCALE 1:100

FINISHES CODE

ROOM NAME	
CEILING TYPE	CF
WALL TYPE	WF
FLOOR TYPE	FF

FINISHES CODE

CF-*** CEILINGS FINISHES

CF-101	SKIMCOAT
CF-102	PLASTER BOARD
CF-103	PLASTER & PAINT

FF-*** FLOOR FINISHES

FF-101	CEMENT RENDER
FF-102	TILES
FF-103	CEMENT RENDER WITH WATERPROOFING
FF-104	CONCRETE BARE FINISHES
FF-105	VINYL / LAMINATED

WF-*** WALL FINISHES

WF-101	PLASTER & PAINT
WF-102	TILES

SANITARY FITTINGS

B	BASIN
U	URINAL
AWC	SQUATTING WATER CLOSET
PWC	SITTING WATER CLOSET
SK	SINK
SH	SHOWER
VP	VENTILATION PIPE

WALL LEGEND

	125MM THK. LIGHTWEIGHT BLOCK
	100MM THK. LIGHTWEIGHT BLOCK
	100MM THK. RC. SHEAR WALL
	75MM THK. LIGHTWEIGHT BLOCK

01 : 24/07/2023 1. RELOCATED TAP LOCATION AT UPPER UNIT BALCONY
REV. DATE AMENDMENTS

24 / 07 / 2023

CONSTRUCTION DRAWING

CADANGAN PEMBANGUNAN SKIM BERSTRATA
YANG MENGANDUNGI :

- 260 UNIT RUMAH BANDAR TIGA (3) TINGKAT,
 - 1 UNIT PEJABAT PENGURUSAN,
 - 1 UNIT PONDOK PENGAWAL,
 - 1 UNIT PENCAWANG ELEKTRIK,
- DI ATAS SEBAHAGIAN LOT 17171 DAN 17172,
BANDAR BARU SALAK TINGGI, MUKIM DENGKIL,
DAERAH SEPANG, SELANGOR DARUL EHSAN

UNTUK TUTUAN:
PARAMOUNT PROPERTY (SEPANG) SDN. BHD.

OWNER : **PARAMOUNT
PROPERTY**

PARAMOUNT PROPERTY (SEPANG) SDN. BHD. (1122275-V)
CD-LABS SHAH ALAM, B-02-01 (BLOCK B), SEKUTAR 26,
PENGARAIAN HALLI SELANGOR, SEKUTAR 26,
40400, SHAH ALAM, SELANGOR DARUL EHSAN
TEL : +603 27709100 FAX : +603 27709101

ARCHITECT :

SAA

SA ARCHITECTS SDN. BHD.
F-50-18, BLOCK F, SUNWAY GEO AVENUE, JALAN LAGUN SELATAN,
SUNWAY SOUTH QUAY, BANDAR SUNWAY, 47500 SUBANG JAYA,
SELANGOR DARUL EHSAN
TEL : 603-22833633 FAX : 603-22828632

DRAWING TITLE :

KEY DRAWING

KEY PLAN (TYPE B4, B4a, A, Aa, A1, A1a, C & Ca)
FIRST FLOOR PLAN

SCALE :

1 : 100

DATE :

JULY 2023

DRAWN BY :

TEAM SERIKA

CHECKED BY :

AZWIN/AZ


DRAWING NUMBER :

M1831 / CO / PH 3 / 12-02

REVISION :

(1)

GENERAL NOTE:
THIS DRAWING IS COPYRIGHT. CONTRACTORS MUST CHECK ALL DIMENSIONS ON SITE. ONLY FIGURED DIMENSIONS ARE TO BE WORKED FROM. DISCREPANCIES MUST BE REPORTED IMMEDIATELY TO THE ARCHITECT BEFORE PROCEEDING.

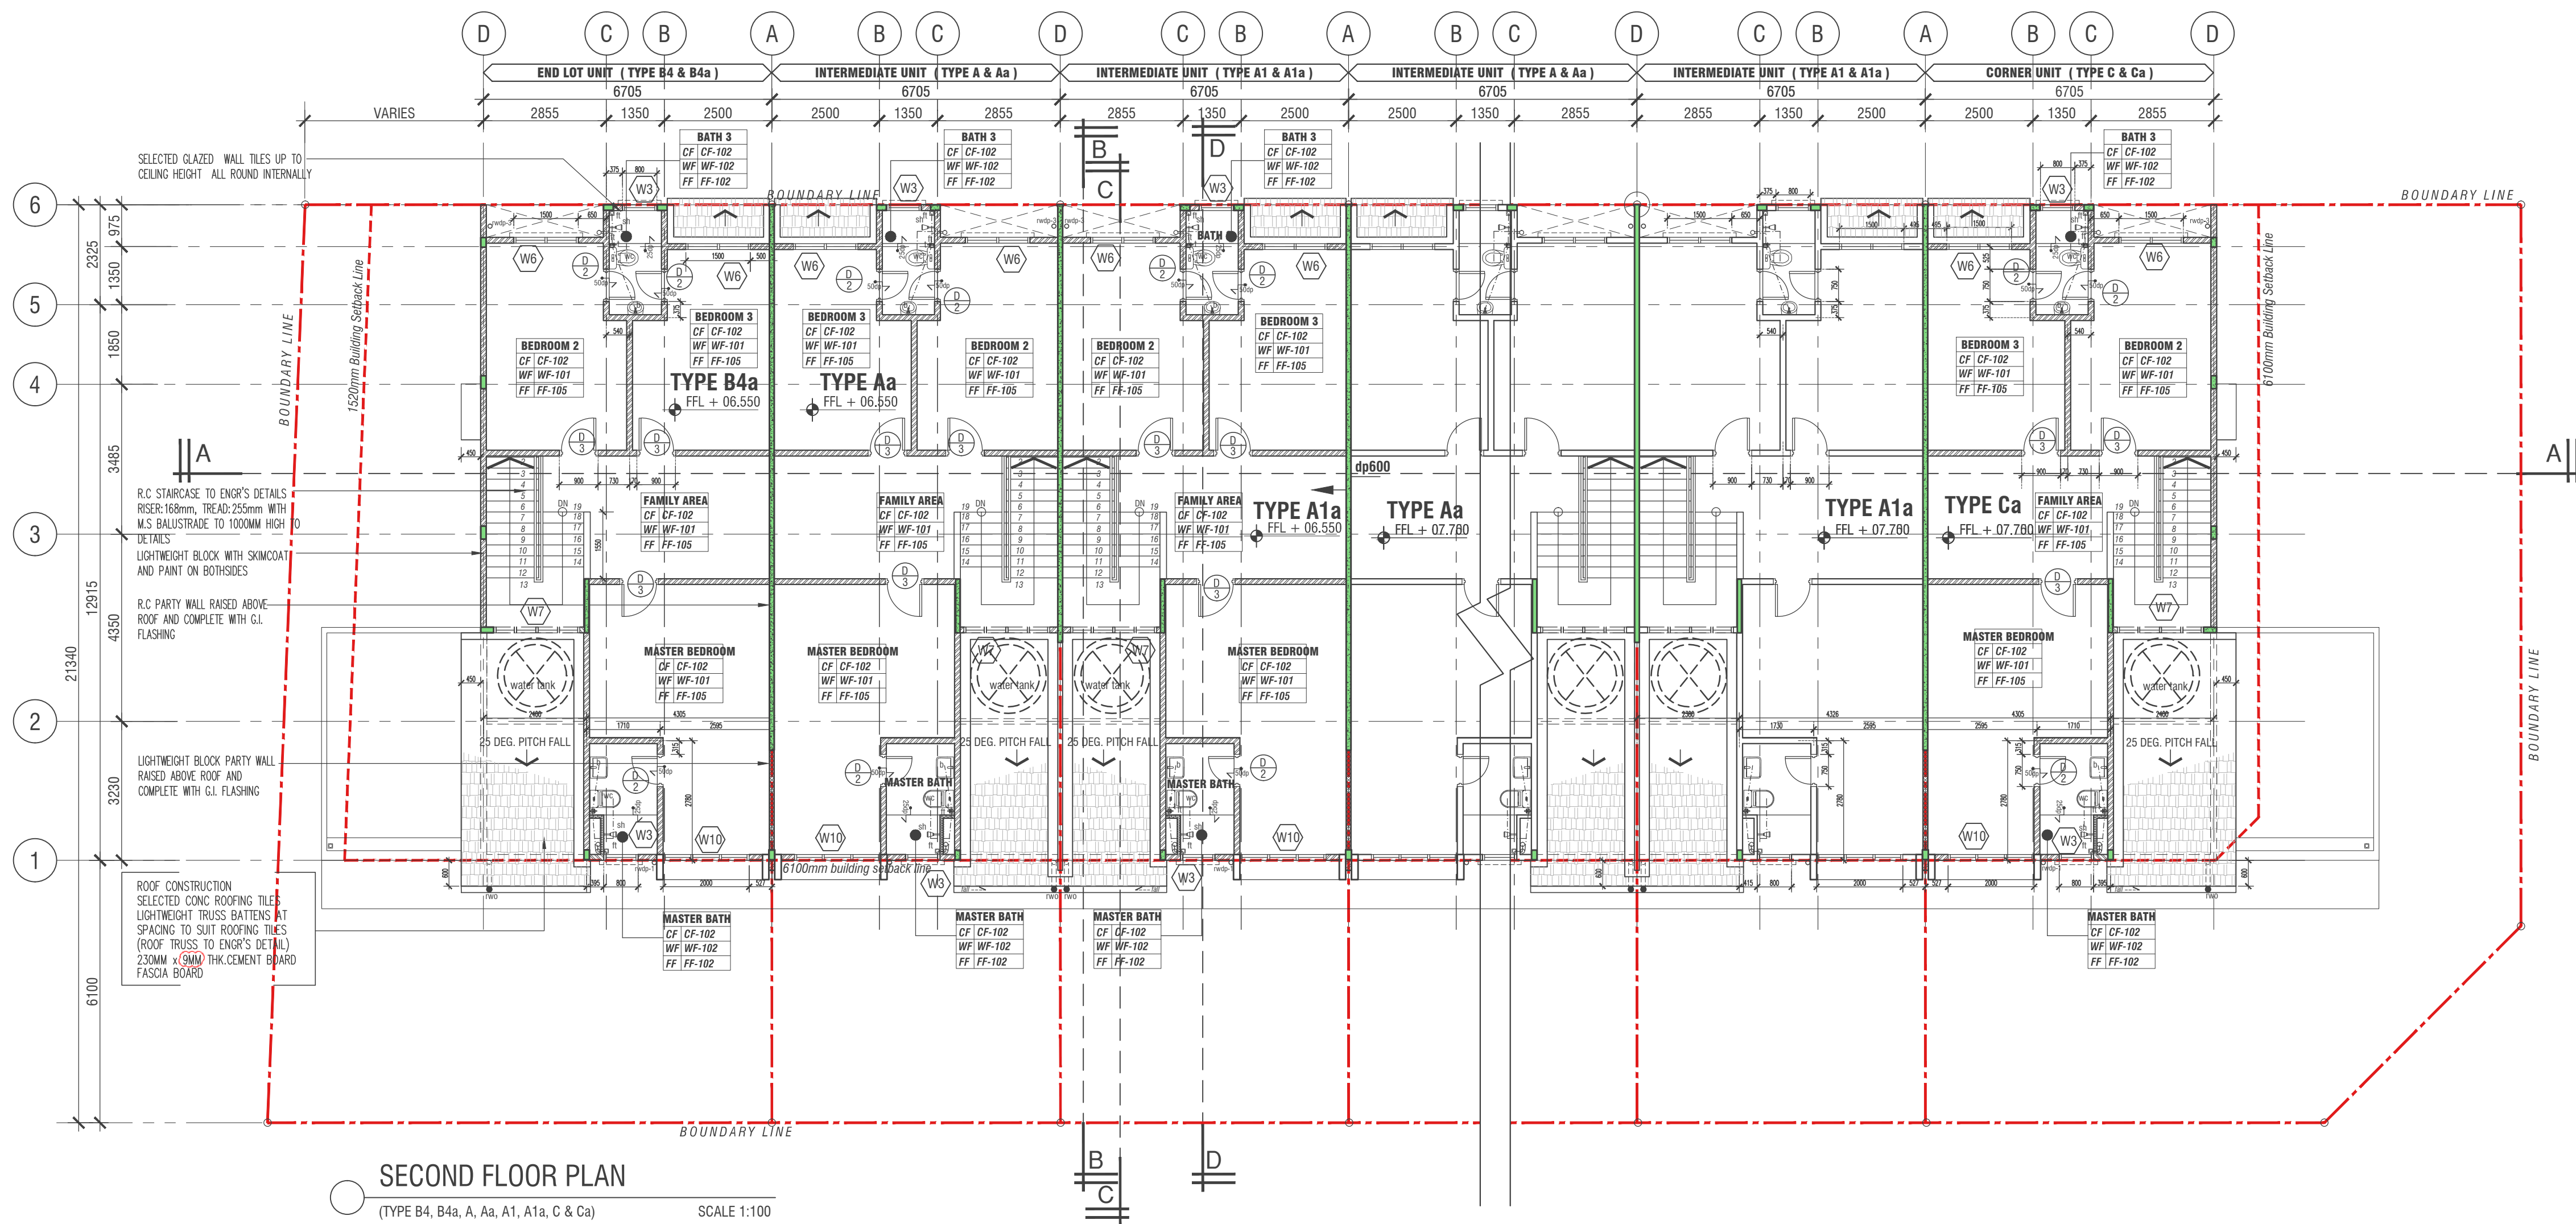

01 24/07/2023 1. REVISED ROOF FASCIA BOARD THICKNESS INTO 9MM AS PER B0
REV. DATE AMENDMENTS

24/07/2023
CONSTRUCTION DRAWING

CADANGAN PEMBANGUNAN SKIM BERSTRATA
YANG MENGANDUNGI :
i) 260 UNIT RUMAH BANDAR TIGA (3) TINGKAT,
ii) 1 UNIT PEJABAT PENGURUSAN,
iii) 1 UNIT PONDOK PENGAWAL,
iv) 1 UNIT PENCAWANG ELEKTRIK,
DI ATAS SEBAHAGIAN LOT 17171 DAN 17172,
BANDAR BARU SALAK TINGGI, MUKIM DENGKIL,
DAERAH SEPANG, SELANGOR DARUL EHSAN

UNTUK TETUAN:
PARAMOUNT PROPERTY (SEPANG) SDN. BHD.


OWNER : **PARAMOUNT PROPERTY**
PARAMOUNT PROPERTY (SEPANG) SDN. BHD. (1122275-W)
CD-LABS SHAH ALAM, B-02-01 (BLOCK B), SEKUTAR 26,
PENGARAI HALLI SELANGOR, SEKUTAR 26,
40400, SHAH ALAM, SELANGOR DARUL EHSAN
TEL : +603 27709100 FAX : +603 27709101

ARCHITECT : **SAA**
SA ARCHITECTS SDN. BHD.
F-SC-18, BLOCK F, SUNWAY GEO AVENUE, JALAN LAGOON SELATAN,
SUNWAY SOUTH QUAY, BANDAR SUNWAY, 47500 SUBANG JAYA,
SELANGOR DARUL EHSAN
TEL : 603-22833633 FAX : 603-22828632





DRAWING TITLE :
KEY DRAWING
KEYPLAN (TYPE B4, B4a, A, Aa, A1, A1a, C & Ca)
SECOND FLOOR PLAN

SCALE : 1 : 100 DATE : JULY 2023
DRAWN BY : TEAM SERIKA CHECKED BY : AZWIN/AZ
DRAWING NUMBER : M1831 / CO / PH 3 / 12-03 REVISION :
(1)

FINISHES CODE		CF-*** CEILINGS FINISHES		WF-*** WALL FINISHES		WALL LEGEND	
CEILING TYPE	ROOM NAME	CF-101	SKIMCOAT	WF-101	PLASTER & PAINT		125MM THK. LIGHTWEIGHT BLOCK
		CF-102	PLASTER BOARD	WF-102	TILES		
		CF-103	PLASTER & PAINT				
WALL TYPE		FF-*** FLOOR FINISHES		SANITARY FITTINGS			100MM THK. LIGHTWEIGHT BLOCK
		FF-101	CEMENT RENDER	B	BASIN		
		FF-102	TILES	U	URINAL		
		FF-103	CEMENT RENDER WITH WATERPROOFING	AWC	SQUATTING WATER CLOSET		
FLOOR TYPE		FF-104	CONCRETE BARE FINISHES	PWC	SITTING WATER CLOSET		100MM THK. RC. SHEAR WALL
		FF-105	VINYL / LAMINATED	SK	SINK		
				SH	SHOWER		
				VP	VENTILATION PIPE		

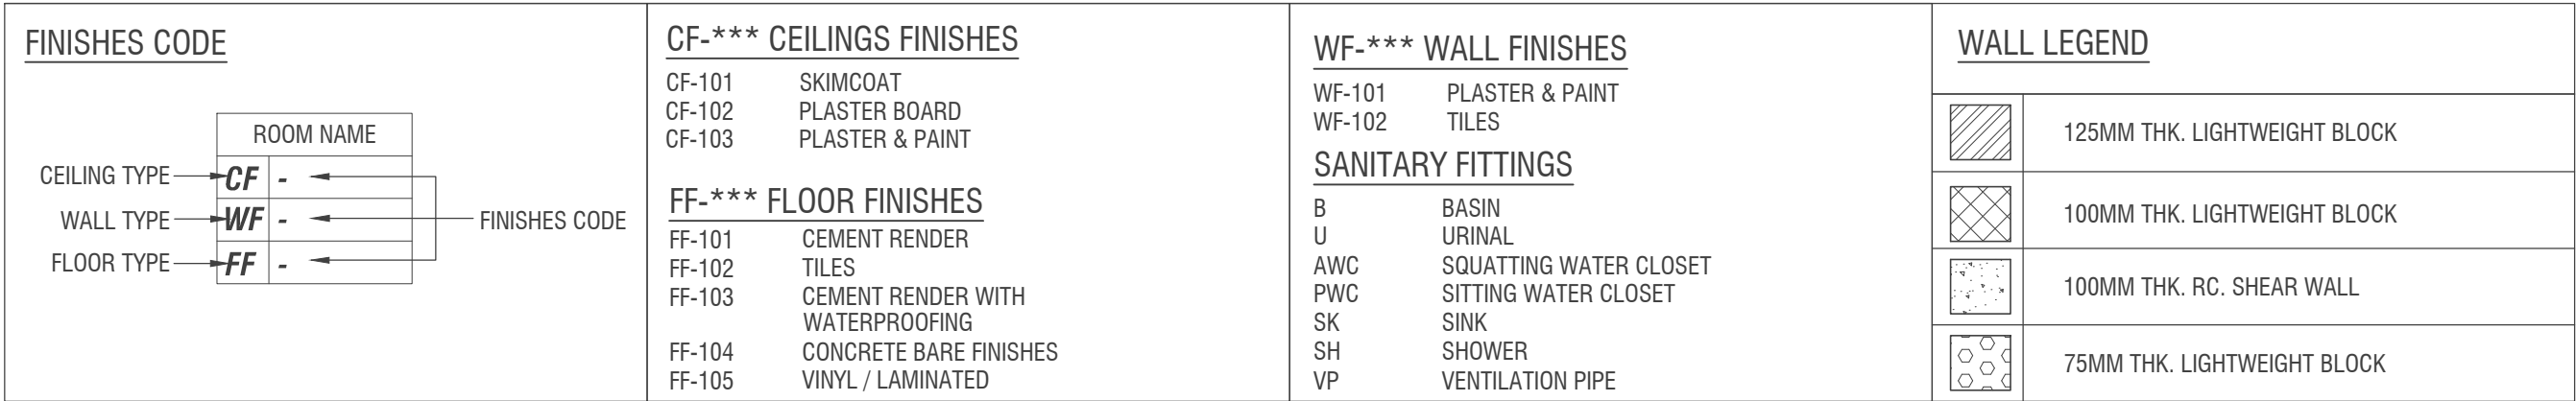

SCALE :	1 : 100	DATE :	JULY 2023
DRAWN BY :	TEAM SERAYA	CHECKED BY :	AZWIN/AZ
DRAWING NUMBER :		REVISION :	
1831 / CO / PH 3 / 12-04		(1)	

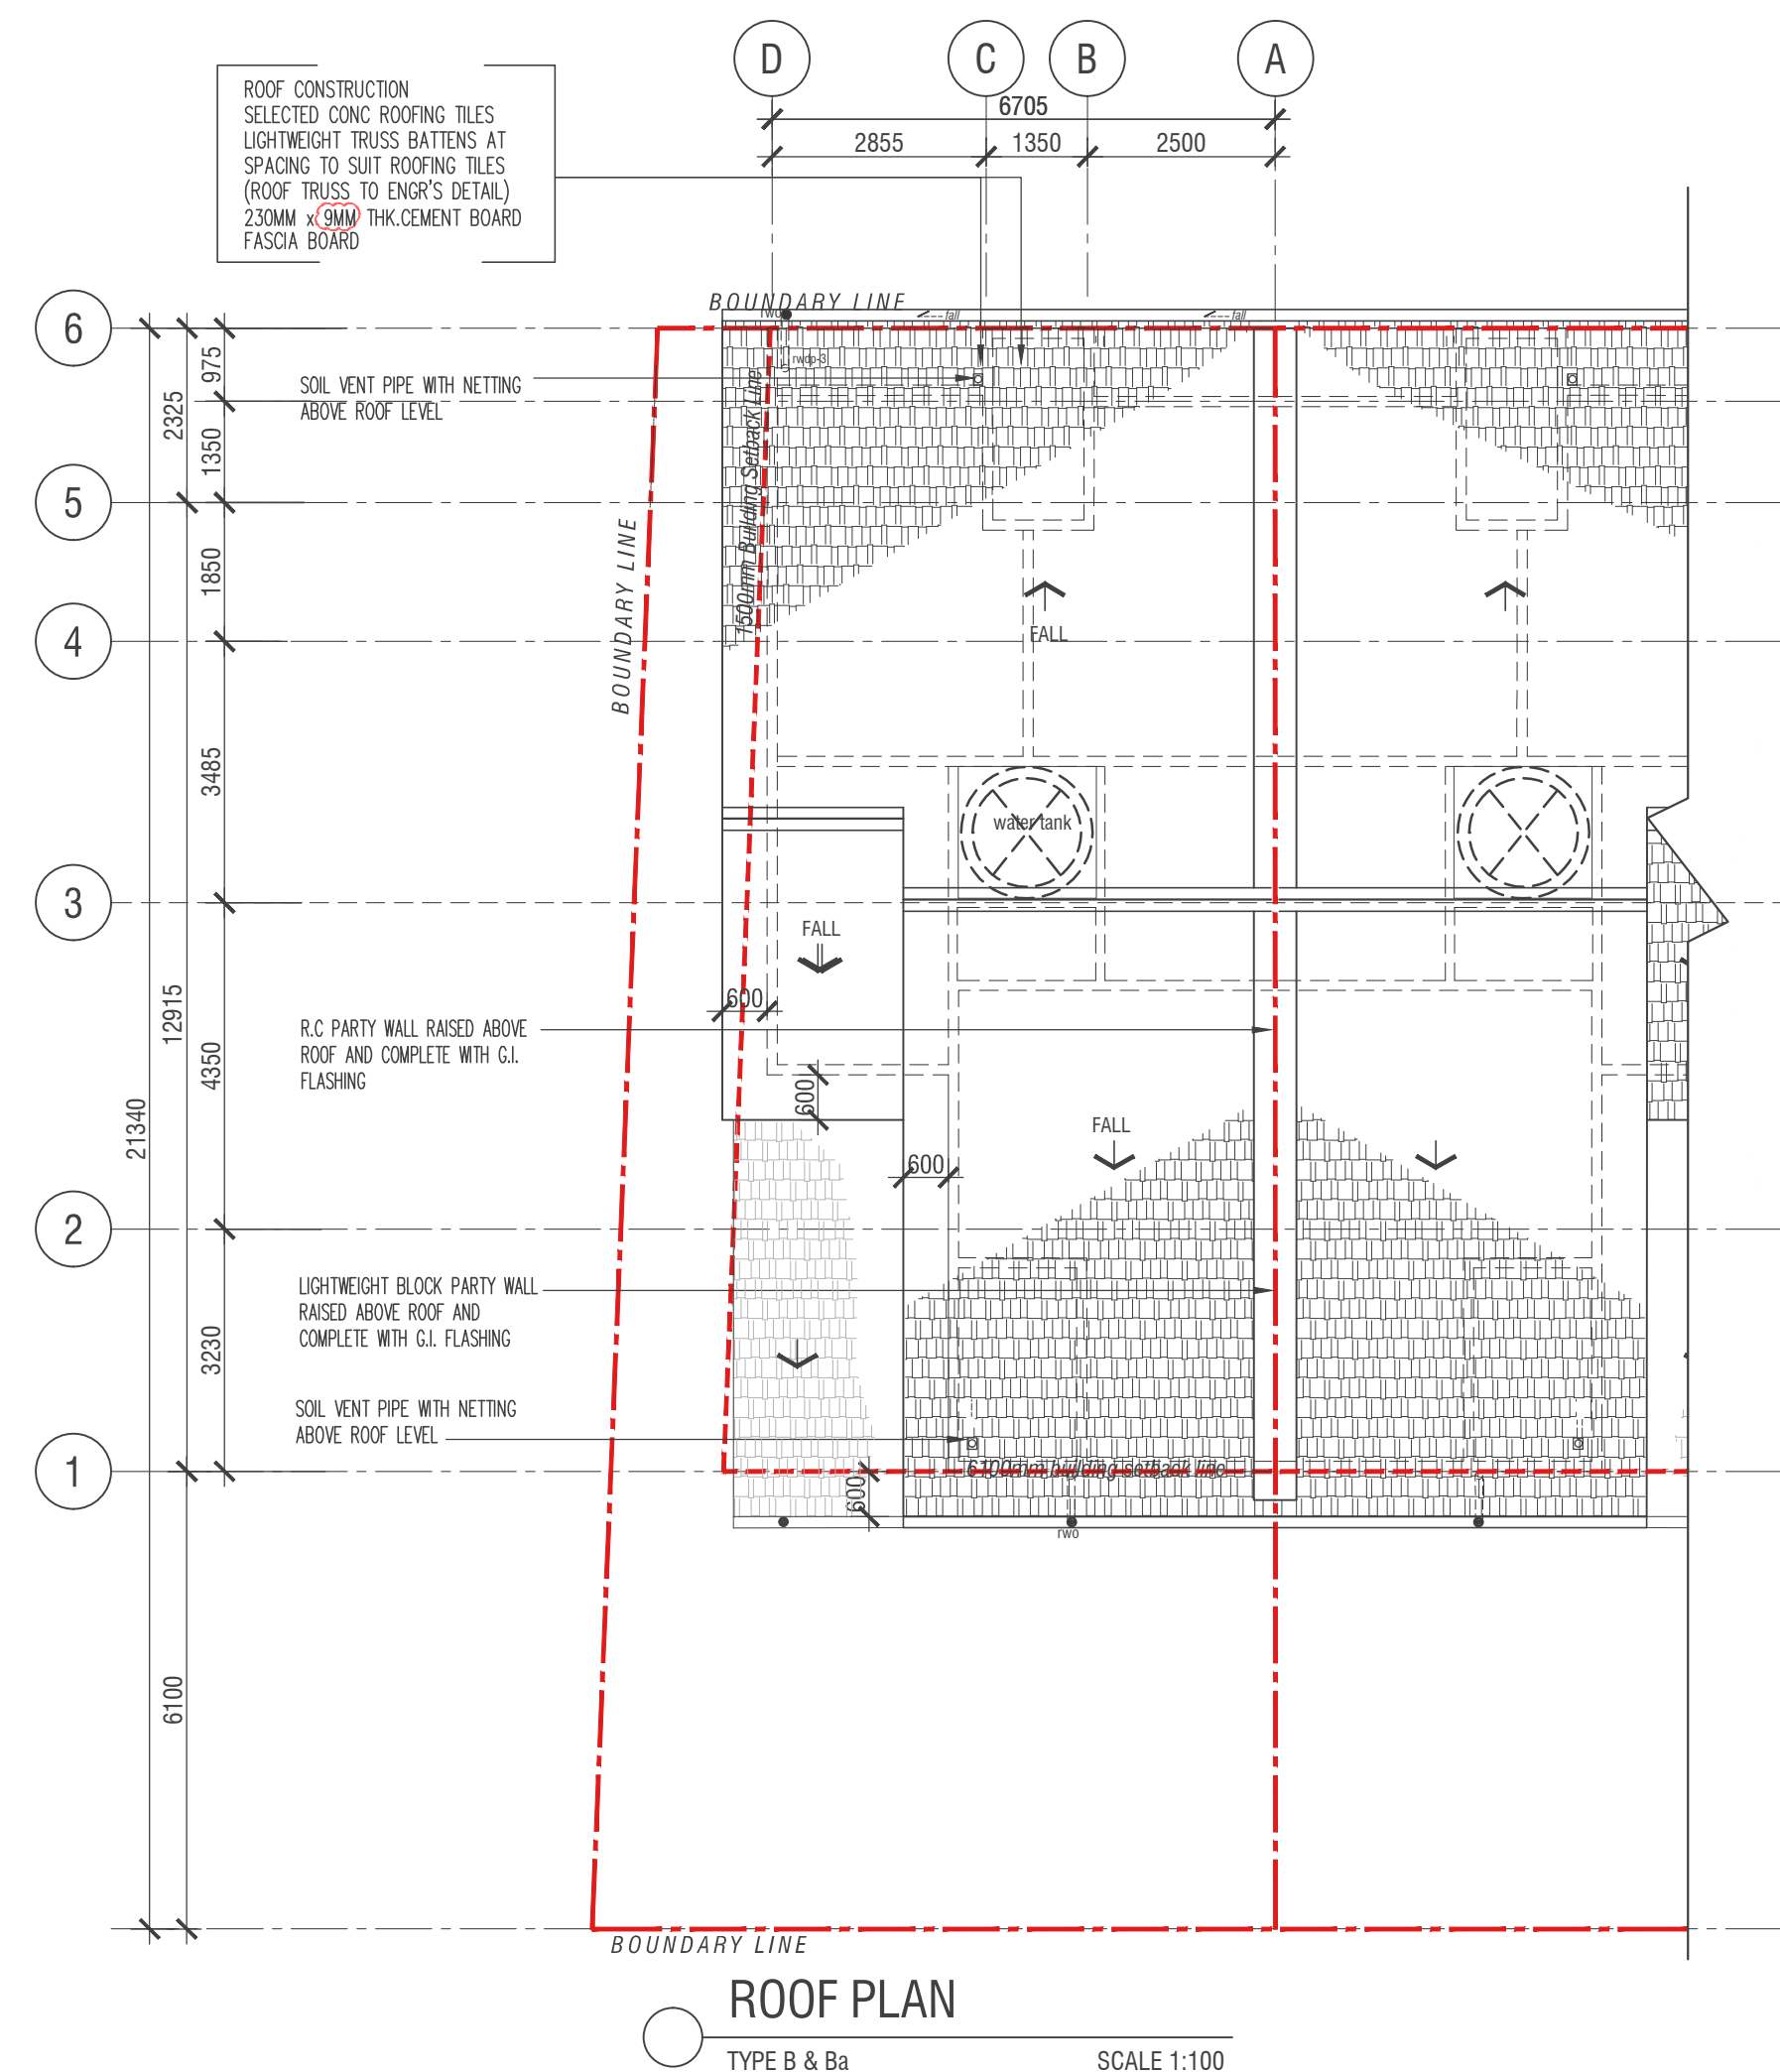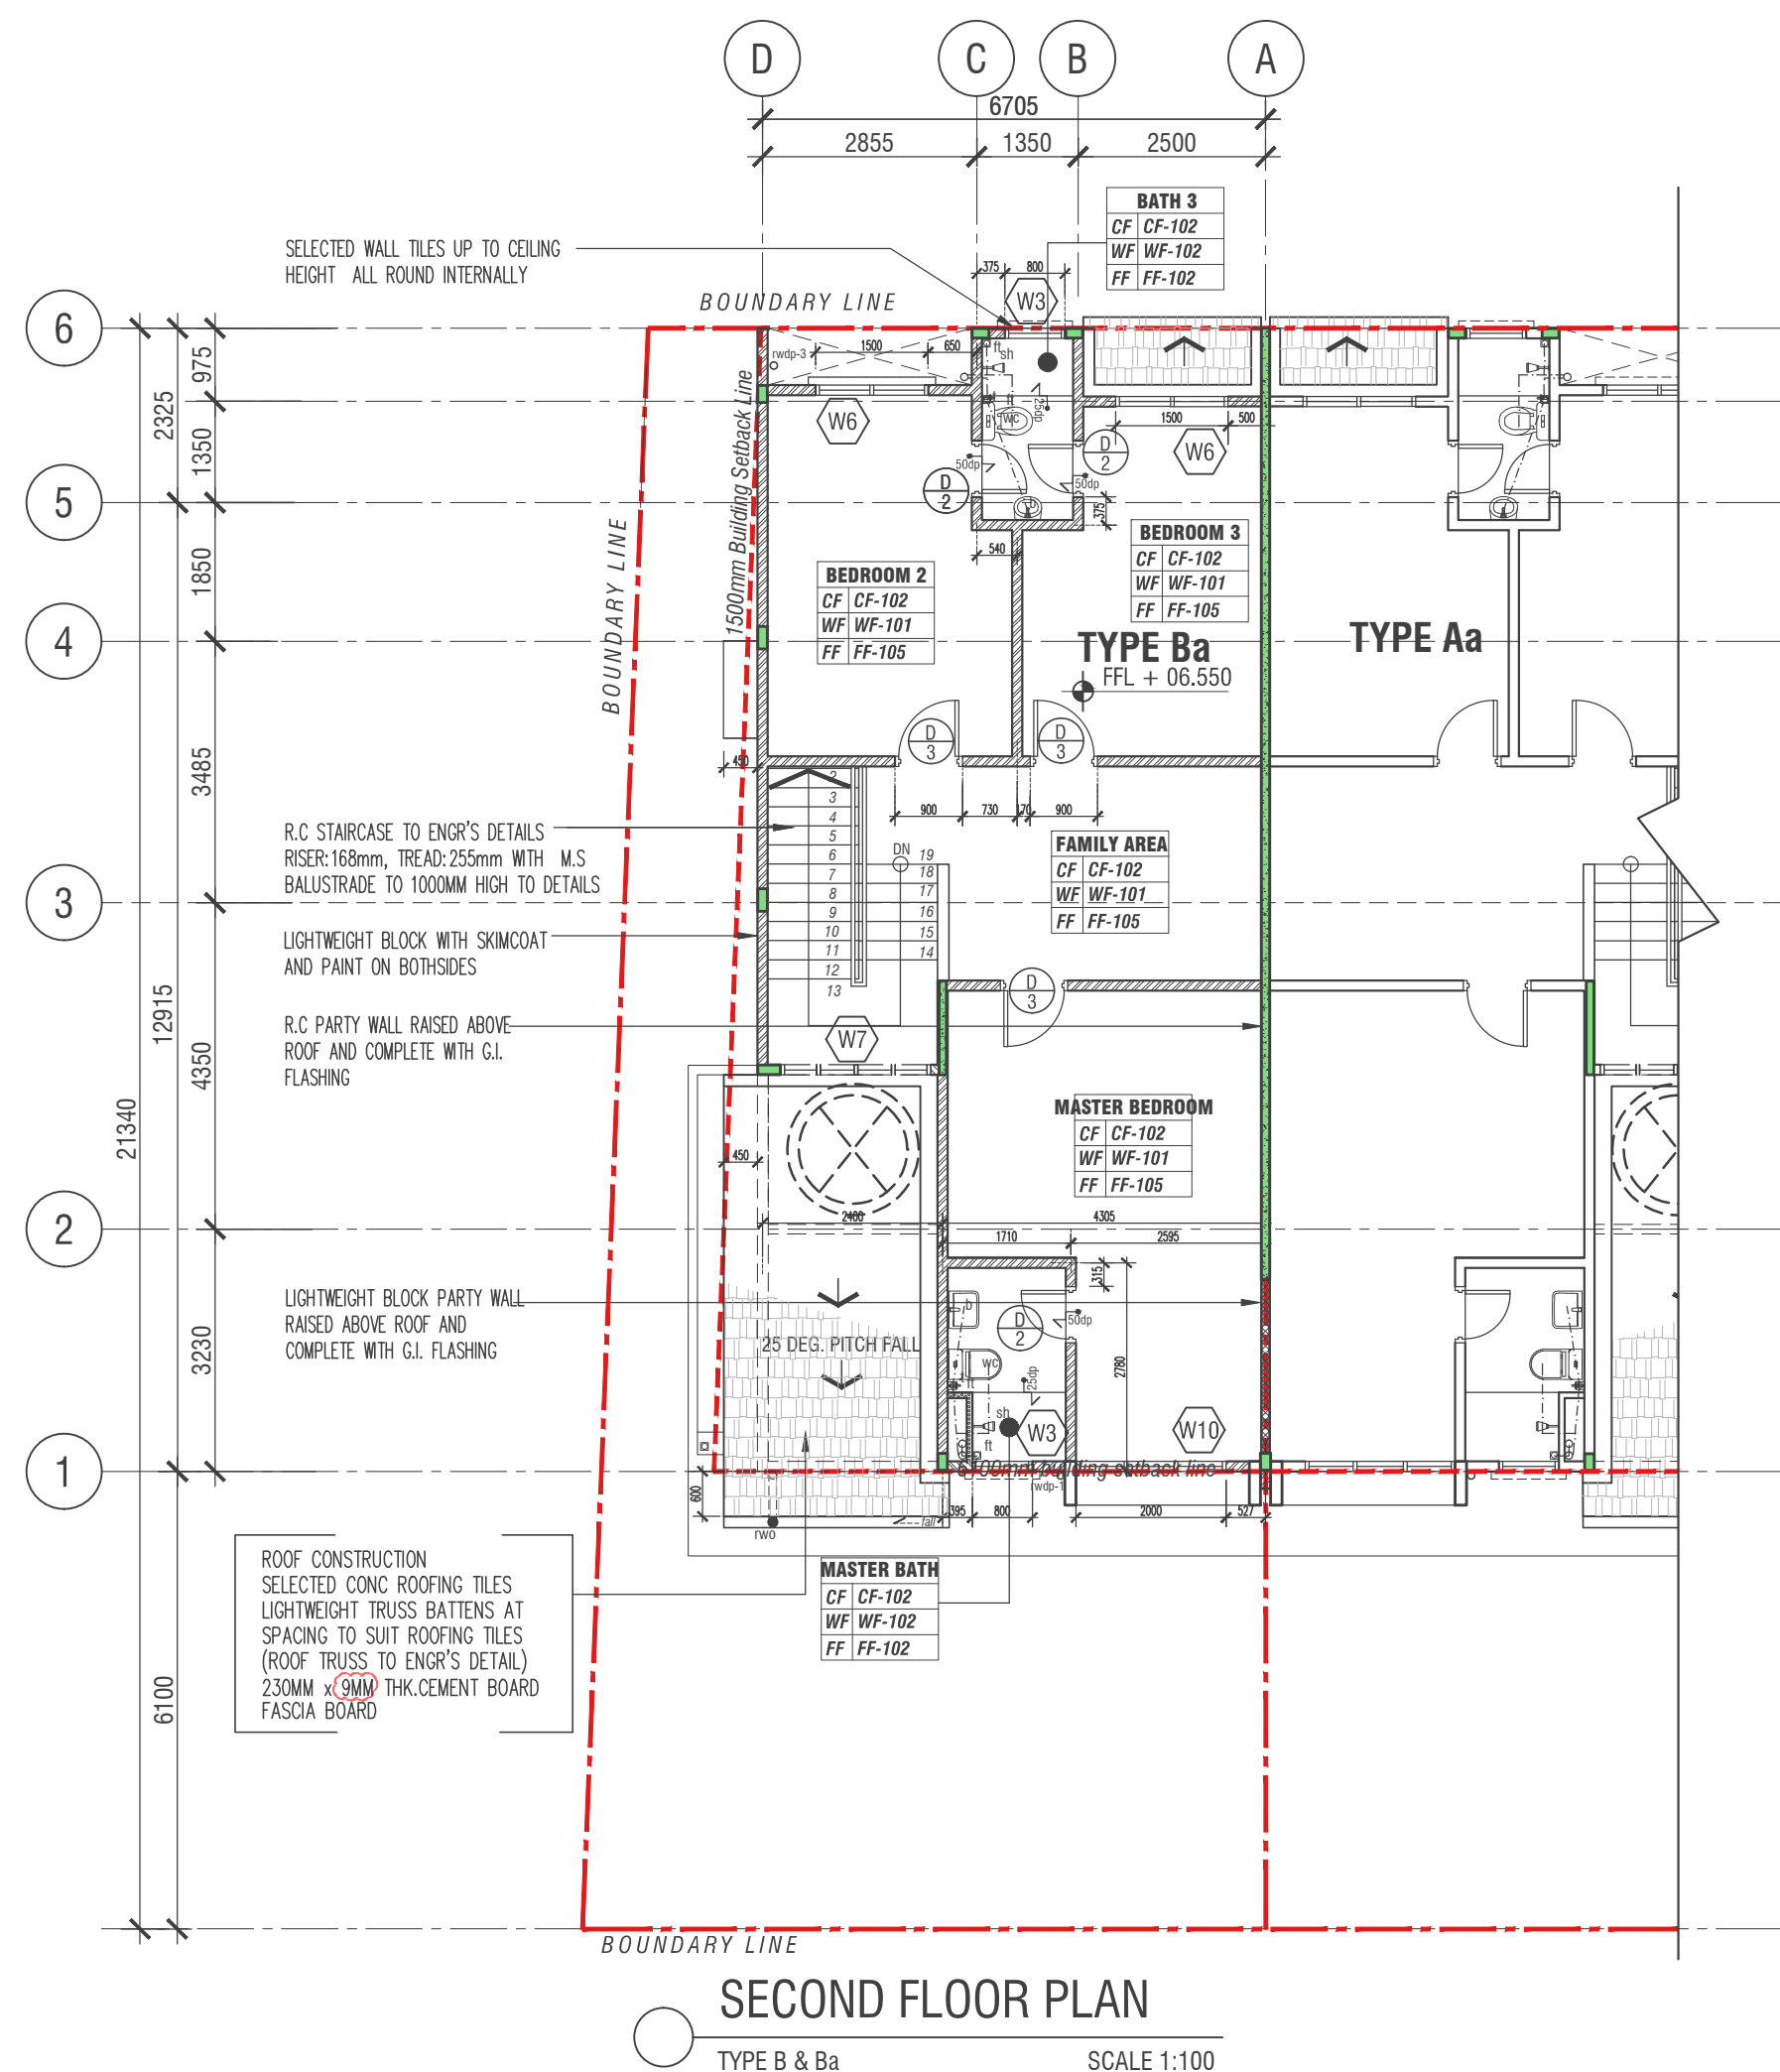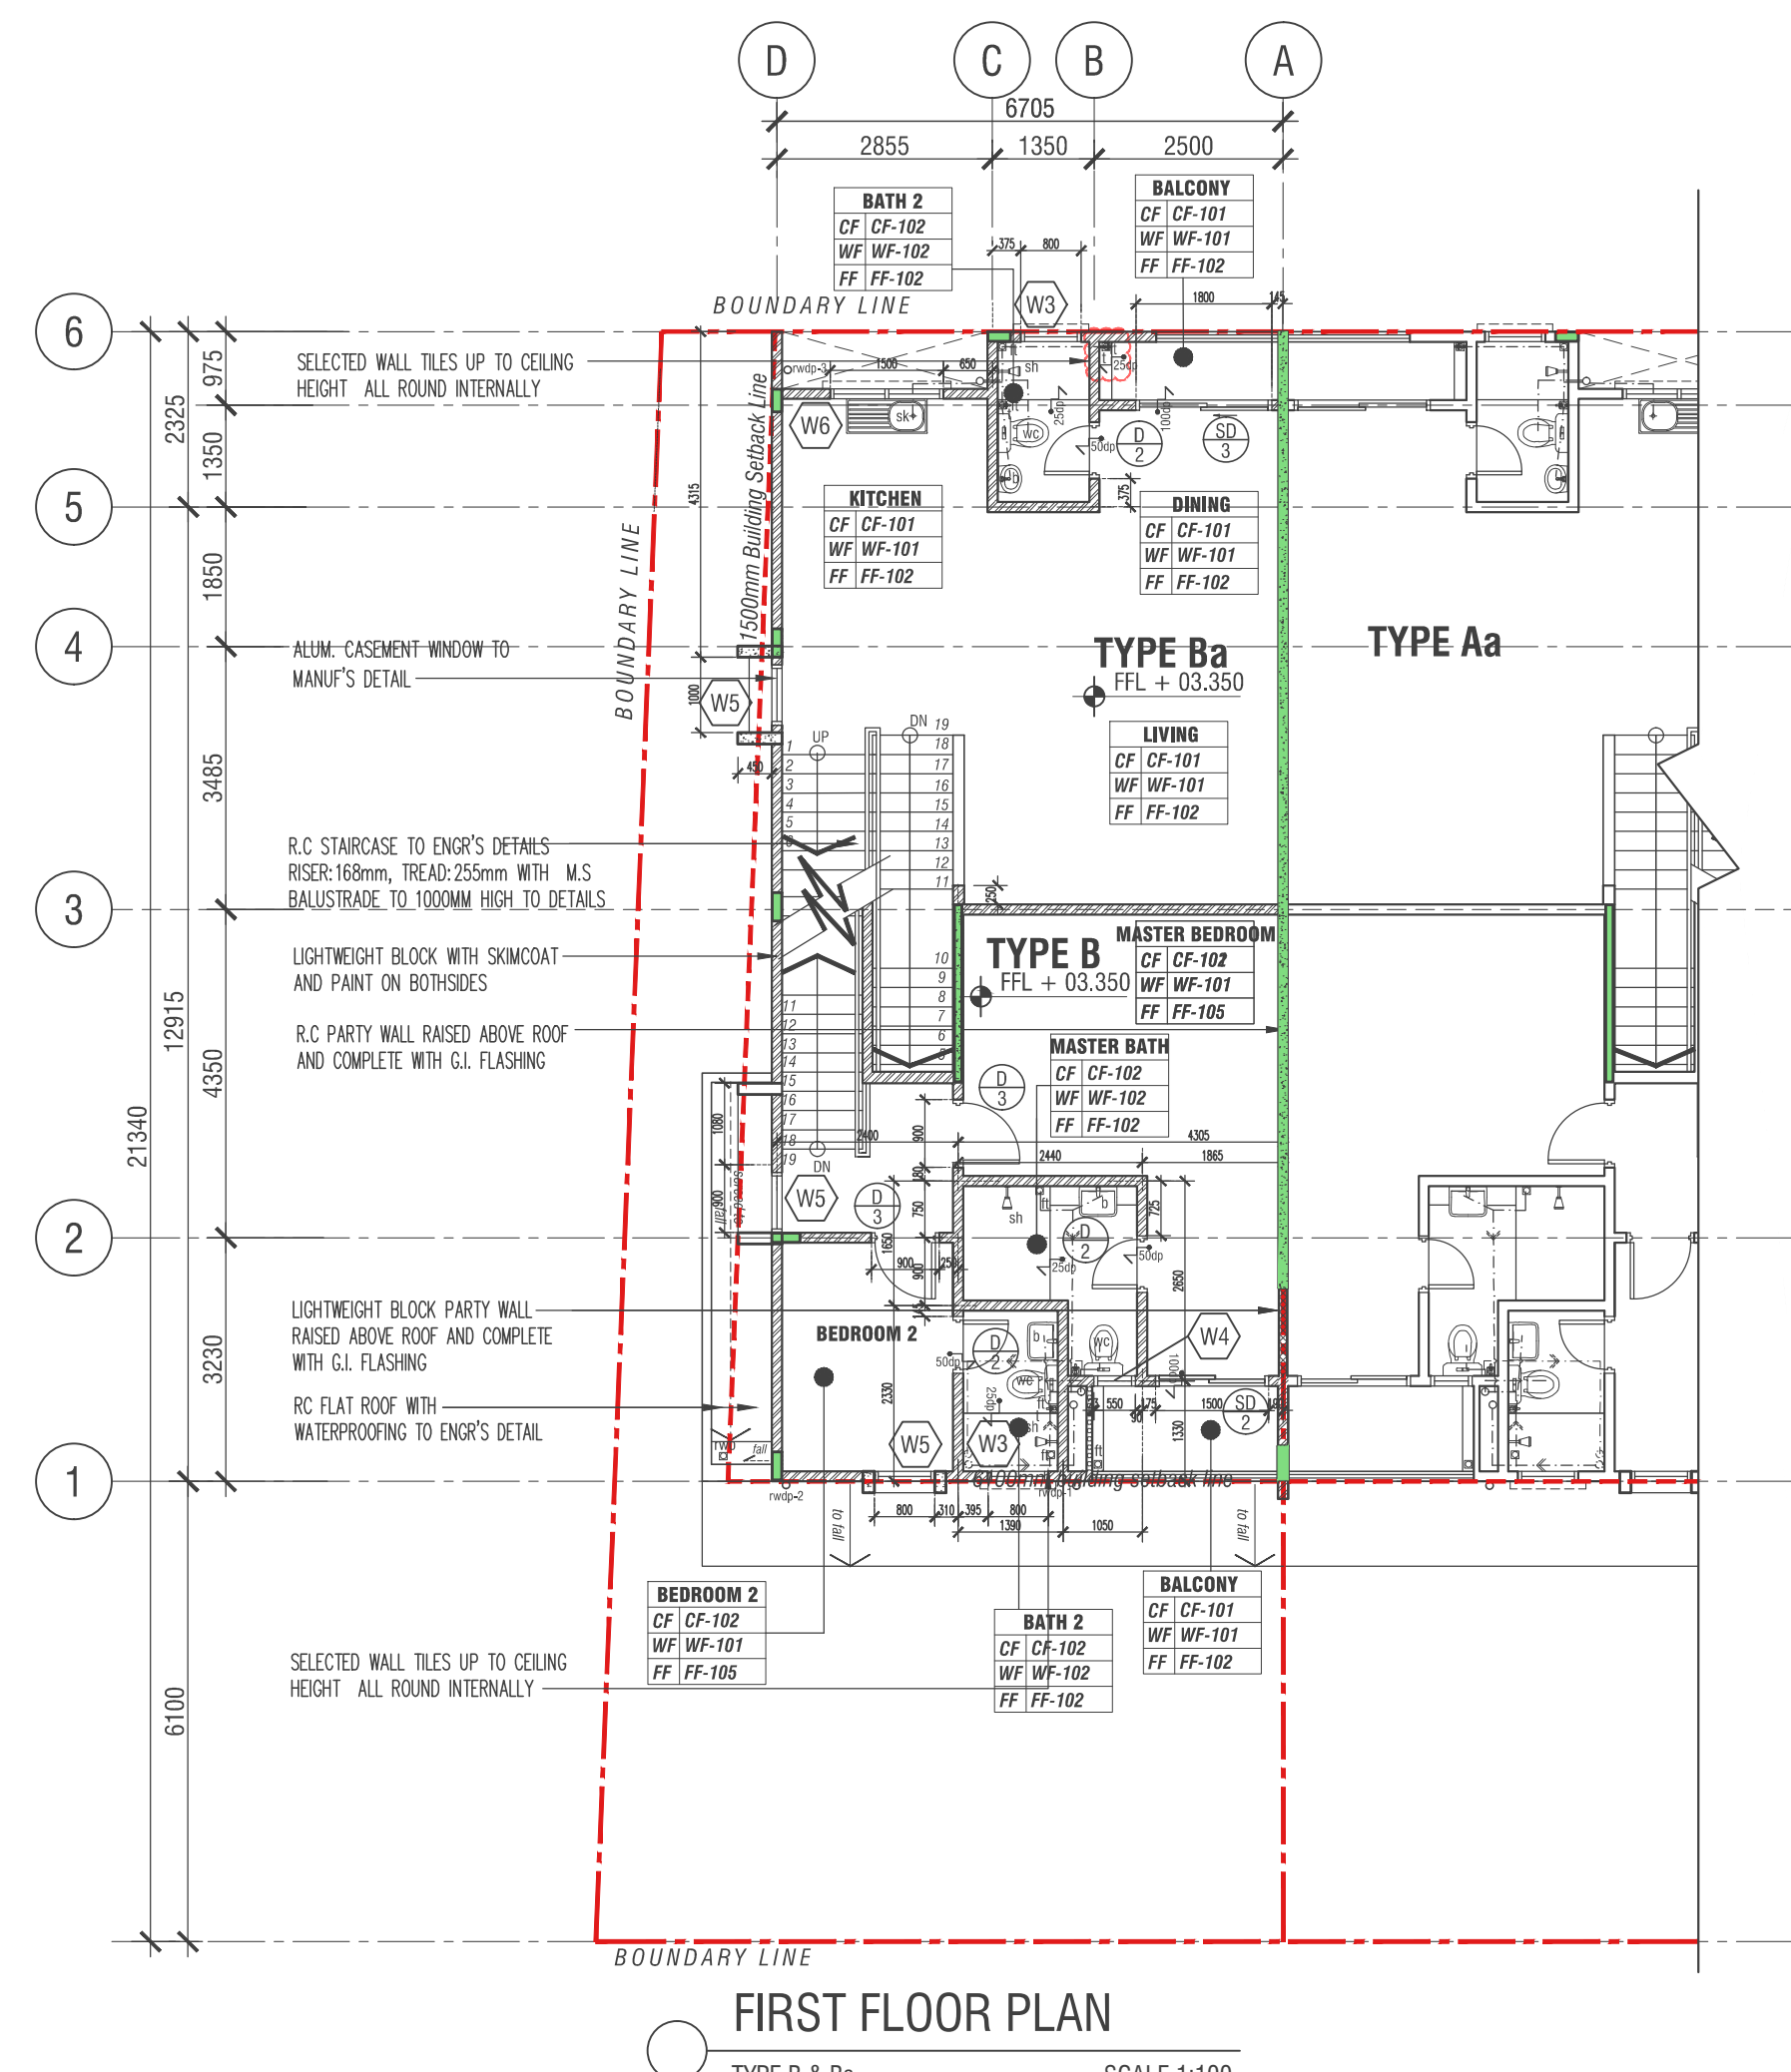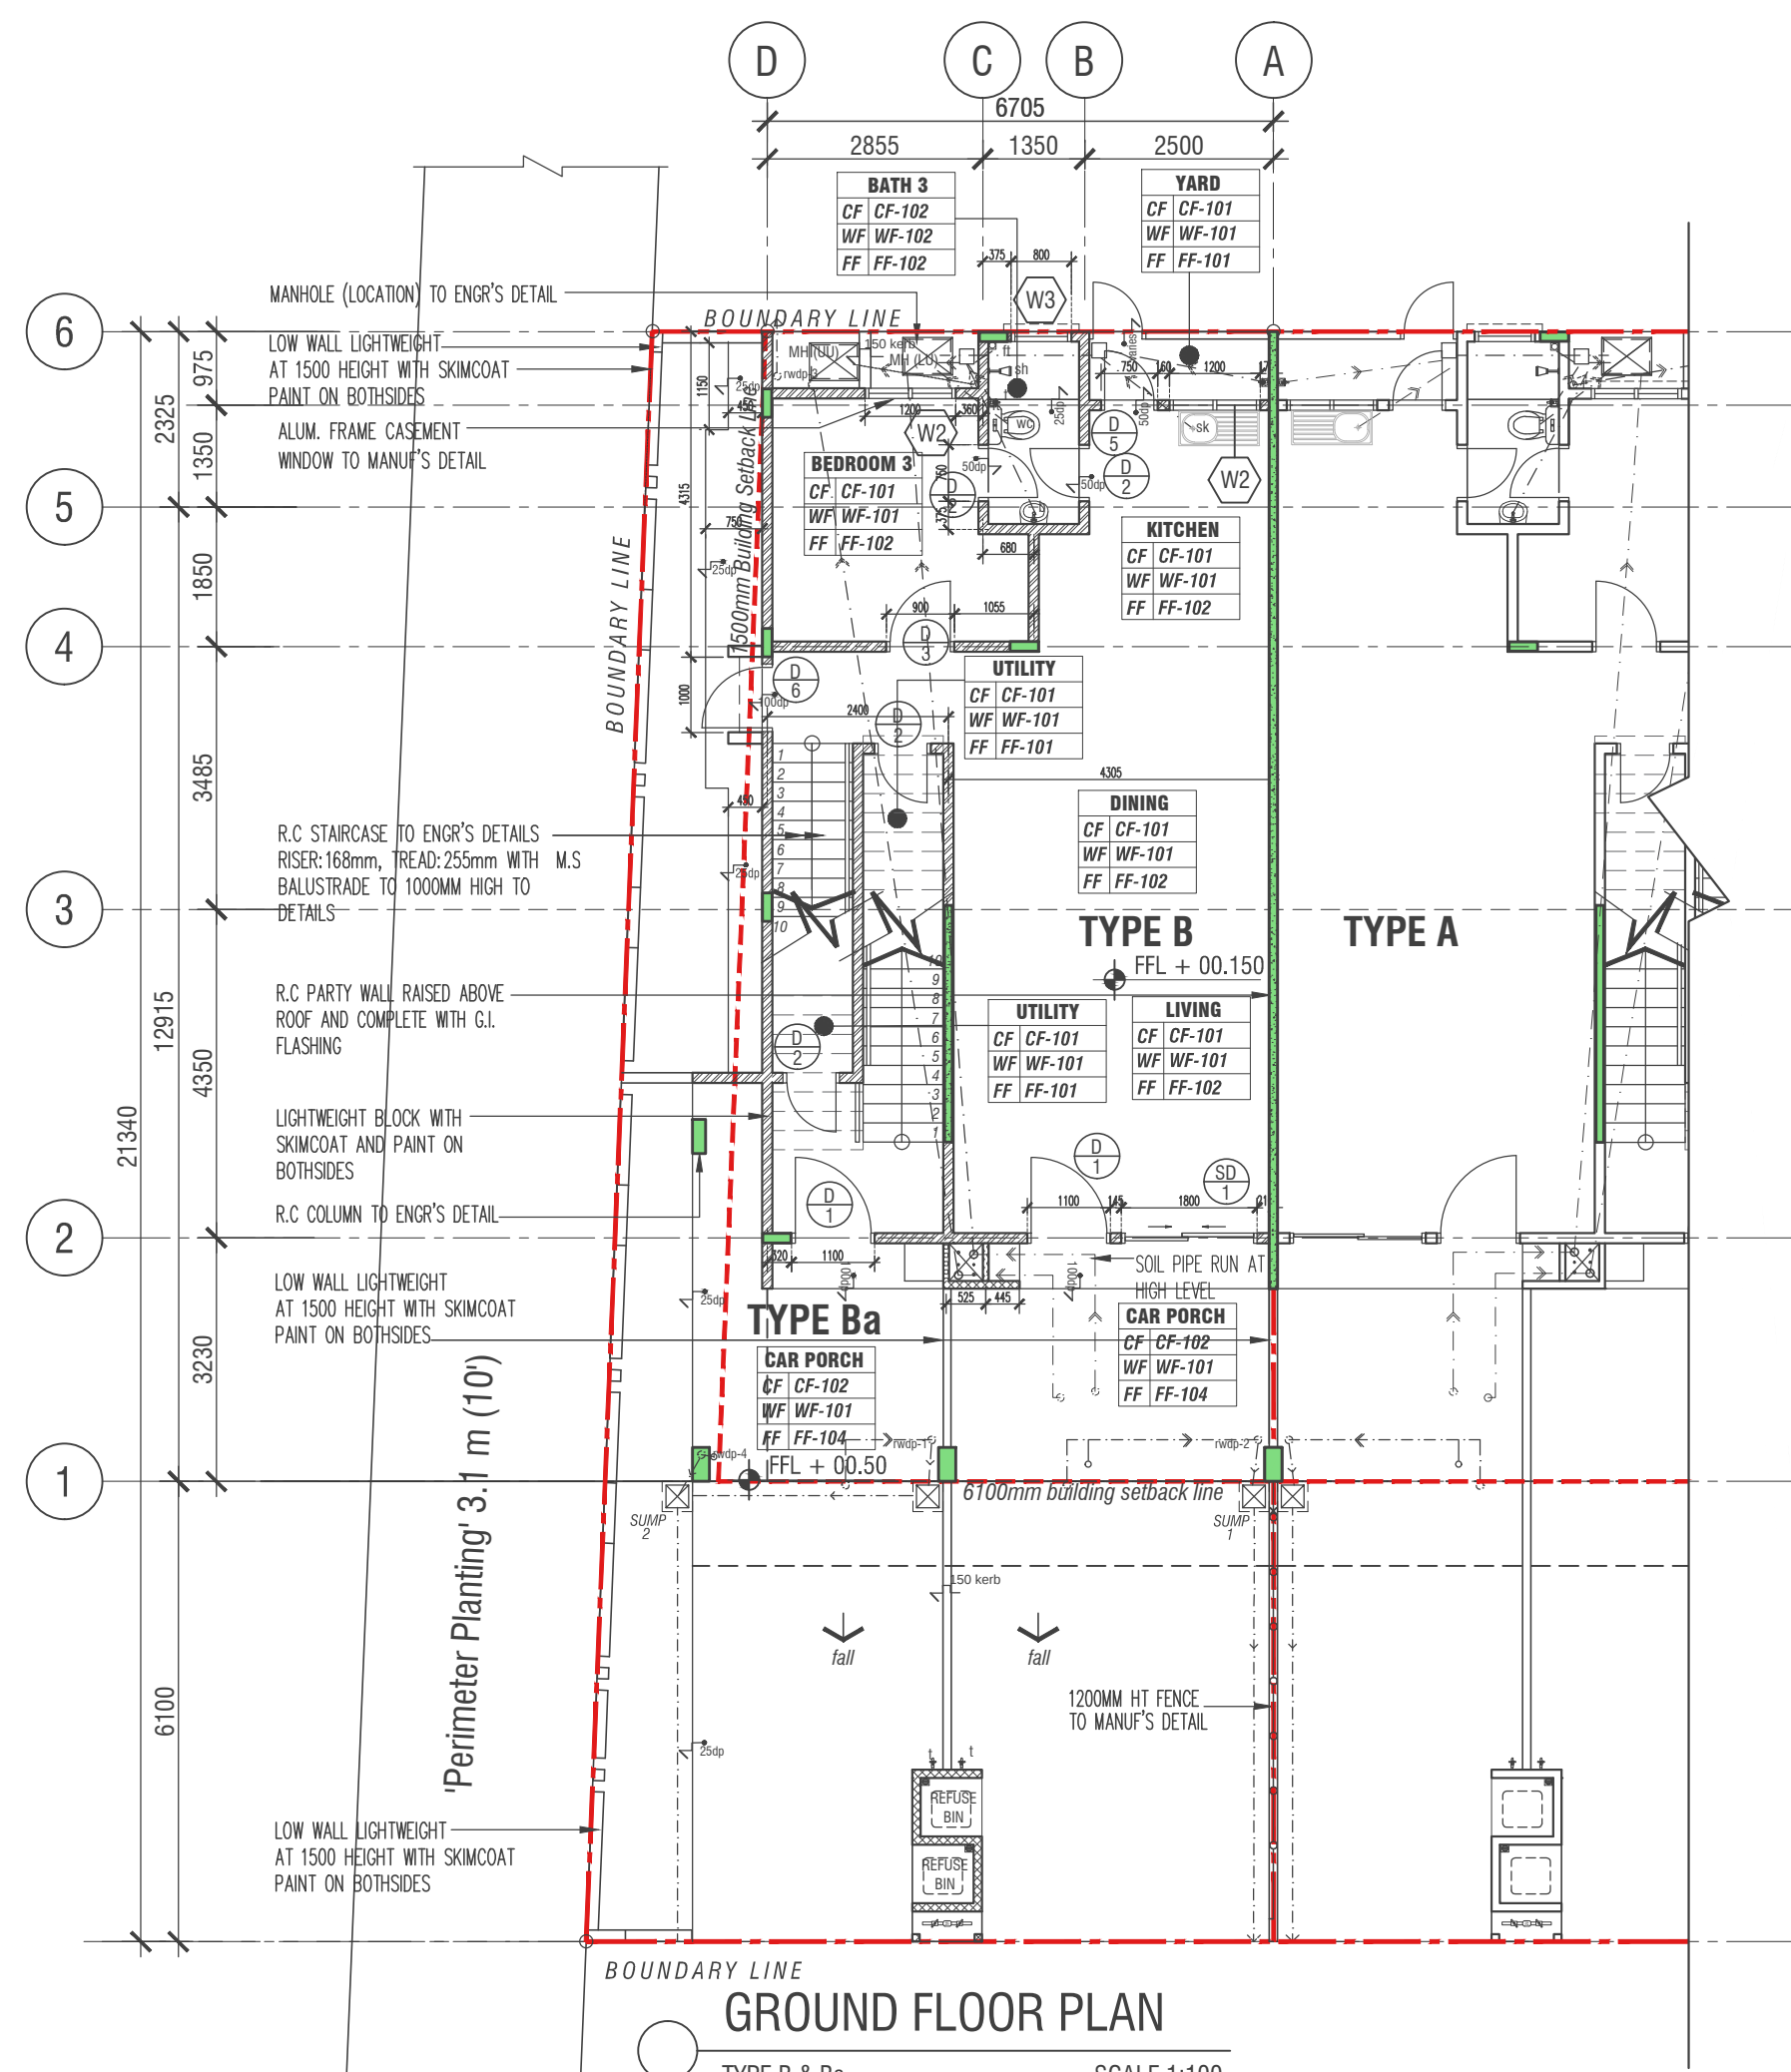

FINISHES CODE	
ROOM NAME	
CEILING TYPE	CF
WALL TYPE	WF
FLOOR TYPE	FF
FINISHES CODE	
CF-*** CEILINGS FINISHES	
CF-101	SKIMCOAT
CF-102	PLASTER BOARD
CF-103	PLASTER & PAINT
WF-*** WALL FINISHES	
WF-101	PLASTER & PAINT
WF-102	TILES
FF-*** FLOOR FINISHES	
FF-101	CEMENT RENDER
FF-102	TILES
FF-103	CEMENT RENDER WITH WATERPROOFING
FF-104	CONCRETE BARE FINISHES
FF-105	VINYL / LAMINATED
SANITARY FITTINGS	
B	BASIN
U	URINAL
AWC	SQUATTING WATER CLOSET
PWC	SITTING WATER CLOSET
SK	SINK
SH	SHOWER
VP	VENTILATION PIPE
WALL LEGEND	
	125MM THK. LIGHTWEIGHT BLOCK
	100MM THK. LIGHTWEIGHT BLOCK
	100MM THK. RC. SHEAR WALL
	75MM THK. LIGHTWEIGHT BLOCK

GENERAL NOTE:
THIS DRAWING IS COPYRIGHT. CONTRACTORS MUST CHECK ALL DIMENSIONS ON SITE. ONLY FIGURED DIMENSIONS ARE TO BE WORKED FROM. DISCREPANCIES MUST BE REPORTED IMMEDIATELY TO THE ARCHITECT BEFORE PROCEEDING.

2. REUSED ROOF FASCIA BOARD THICKNESS INTO 1MM AS PER B0
1. RELOCATED TAP LOCATION AT UPPER UNIT, FIRST FLOOR BALCONY

24/07/2023
CONSTRUCTION DRAWING

CADANGAN PEMBANGUNAN SKIM BERSTRATA YANG MENGANDUNGI :
i) 260 UNIT RUMAH BANDAR TIGA (3) TINGKAT,
ii) 1 UNIT PEJABAT PENGURUSAN,
iii) 1 UNIT PONDOK PENGAWAL,
iv) 1 UNIT PENCANGKUP ELEKTRIK,
DI ATAS SEBAHAGIAN LOT 17171 DAN 17172, BANDAR BARU SALAK TINGGI, MUKIM DENGKIL, DAERAH SEPANG, SELANGOR DARUL EHSAN

UNTUK TUTUAN:
PARAMOUNT PROPERTY (SEPANG) SDN. BHD.

OWNER : **PARAMOUNT PROPERTY**

PARAMOUNT PROPERTY (SEPANG) SDN. BHD. (1122275-W)
CD-LABR SHAH ALAM, B-02-01 (BLOCK B), SEKUTAR 26,
PENGARAHAN HALLI SELANGOR, SEKUTAR 26,
40400, SHAH ALAM, SELANGOR DARUL EHSAN
TEL : +603 27709100 FAX : +603 27709101

ARCHITECT : **SAA**

SA ARCHITECTS SDN. BHD.
F-50-18, BLOCK F, SUNNAY GEO AVENUE, JALAN LAGUN SELATAN,
SUNNAY SOUTH QUAY, BANDAR SUNNAY, 47500 SUBANG JAYA,
SELANGOR DARUL EHSAN
TEL : 603-22833633 FAX : 603-22828632

DRAWING TITLE : **KEY DRAWING**
TYPE B & Ba
- GROUND FLOOR PLAN
- FIRST FLOOR PLAN
- SECOND FLOOR PLAN
- ROOF PLAN

SCALE : 1 : 100 DATE : JULY 2023
DRAWN BY : TEAM CERITA CHECKED BY : AZWIN/AZ
DRAWING NUMBER : M1831 / CO / PH 3 / 12-05 REVISION : (1)

FINISHES CODE

	ROOM NAME	
CEILING TYPE	CF	
WALL TYPE	WF	
FLOOR TYPE	FF	

FINISHES CODE

CF-*** CEILINGS FINISHES

CF-101	SKIMCOAT
CF-102	PLASTER BOARD
CF-103	PLASTER & PAINT

WF-*** WALL FINISHES

WF-101	PLASTER & PAINT
WF-102	TILES

FF-*** FLOOR FINISHES

FF-101	CEMENT RENDER
FF-102	TILES
FF-103	CEMENT RENDER WITH WATERPROOFING
FF-104	CONCRETE BARE FINISHES
FF-105	VINYL / LAMINATED

SANITARY FITTINGS

B	BASIN
U	URINAL
AWC	SQUATTING WATER CLOSET
PWC	SITTING WATER CLOSET
SK	SINK
SH	SHOWER
VP	VENTILATION PIPE

WALL LEGEND

	125MM THK. LIGHTWEIGHT BLOCK
	100MM THK. LIGHTWEIGHT BLOCK
	100MM THK. RC. SHEAR WALL
	75MM THK. LIGHTWEIGHT BLOCK

GENERAL NOTE:
THIS DRAWING IS COPYRIGHT. CONTRACTORS MUST CHECK ALL DIMENSIONS ON SITE. ONLY FIGURED DIMENSIONS ARE TO BE WORKED FROM. DISCREPANCIES MUST BE REPORTED IMMEDIATELY TO THE ARCHITECT BEFORE PROCEEDING.

2. REUSED ROOF FASCIA BOARD THICKNESS INTO 10MM AS PER BD
01 : 24/07/2023 1. RELOCATED TAP LOCATION AT UPPER UNIT, FIRST FLOOR BALCONY
REV. DATE AMENDMENTS

24 / 07 / 2023

CONSTRUCTION DRAWING





CADANGAN PEMBANGUNAN SKIM BERSTRATA YANG MENGANDUNGI :
i) 260 UNIT RUMAH BANDAR TIGA (3) TINGKAT,
ii) 1 UNIT PEJABAT PENGURUSAN,
iii) 1 UNIT PONDOK PENGAWAL,
iv) 1 UNIT PENCAWANG ELEKTRIK,
DI ATAS SEBAHAGIAN LOT 17171 DAN 17172, BANDAR BARU SALAK TINGGI, MUKIM DENGKIL, DAERAH SEPANG, SELANGOR DARUL EHSAN





UNTUK TETUAN:
PARAMOUNT PROPERTY (SEPANG) SDN. BHD.

OWNER : **PARAMOUNT PROPERTY**
PARAMOUNT PROPERTY (SEPANG) SDN. BHD. (1122275-W)
CD-LABS SHAH ALAM, B-02-01 (BLOCK B), SEKUTAR 26,
PENGBARUAN HALLI SELANGOR, SEKUTAR 26,
40400, SHAH ALAM, SELANGOR DARUL EHSAN
TEL : +603 27709100 FAXS : +603 27709101

ARCHITECT : **SAA**
SA ARCHITECTS SDN. BHD.
F-SC-18, BLOCK F, SUNWAY GEO AVENUE, JALAN LAGUN SELATAN,
SUNWAY SOUTH QUAY, BANDAR SUNWAY, 47500 SUBANG JAYA,
SELANGOR DARUL EHSAN
TEL : 603-22833633 FAX : 603-22828632

DRAWING TITLE :
KEY DRAWING
TYPE B1 & B1a
GROUND FLOOR PLAN
FIRST FLOOR PLAN
SECOND FLOOR PLAN
ROOF PLAN
SCALE : 1 : 100 DATE : JULY 2023
DRAWN BY : TEAM SERIKA CHECKED BY : AZWIN/AZ
DRAWING NUMBER : M1831 / CO / PH 3 / 12-06 REVISION : (1)

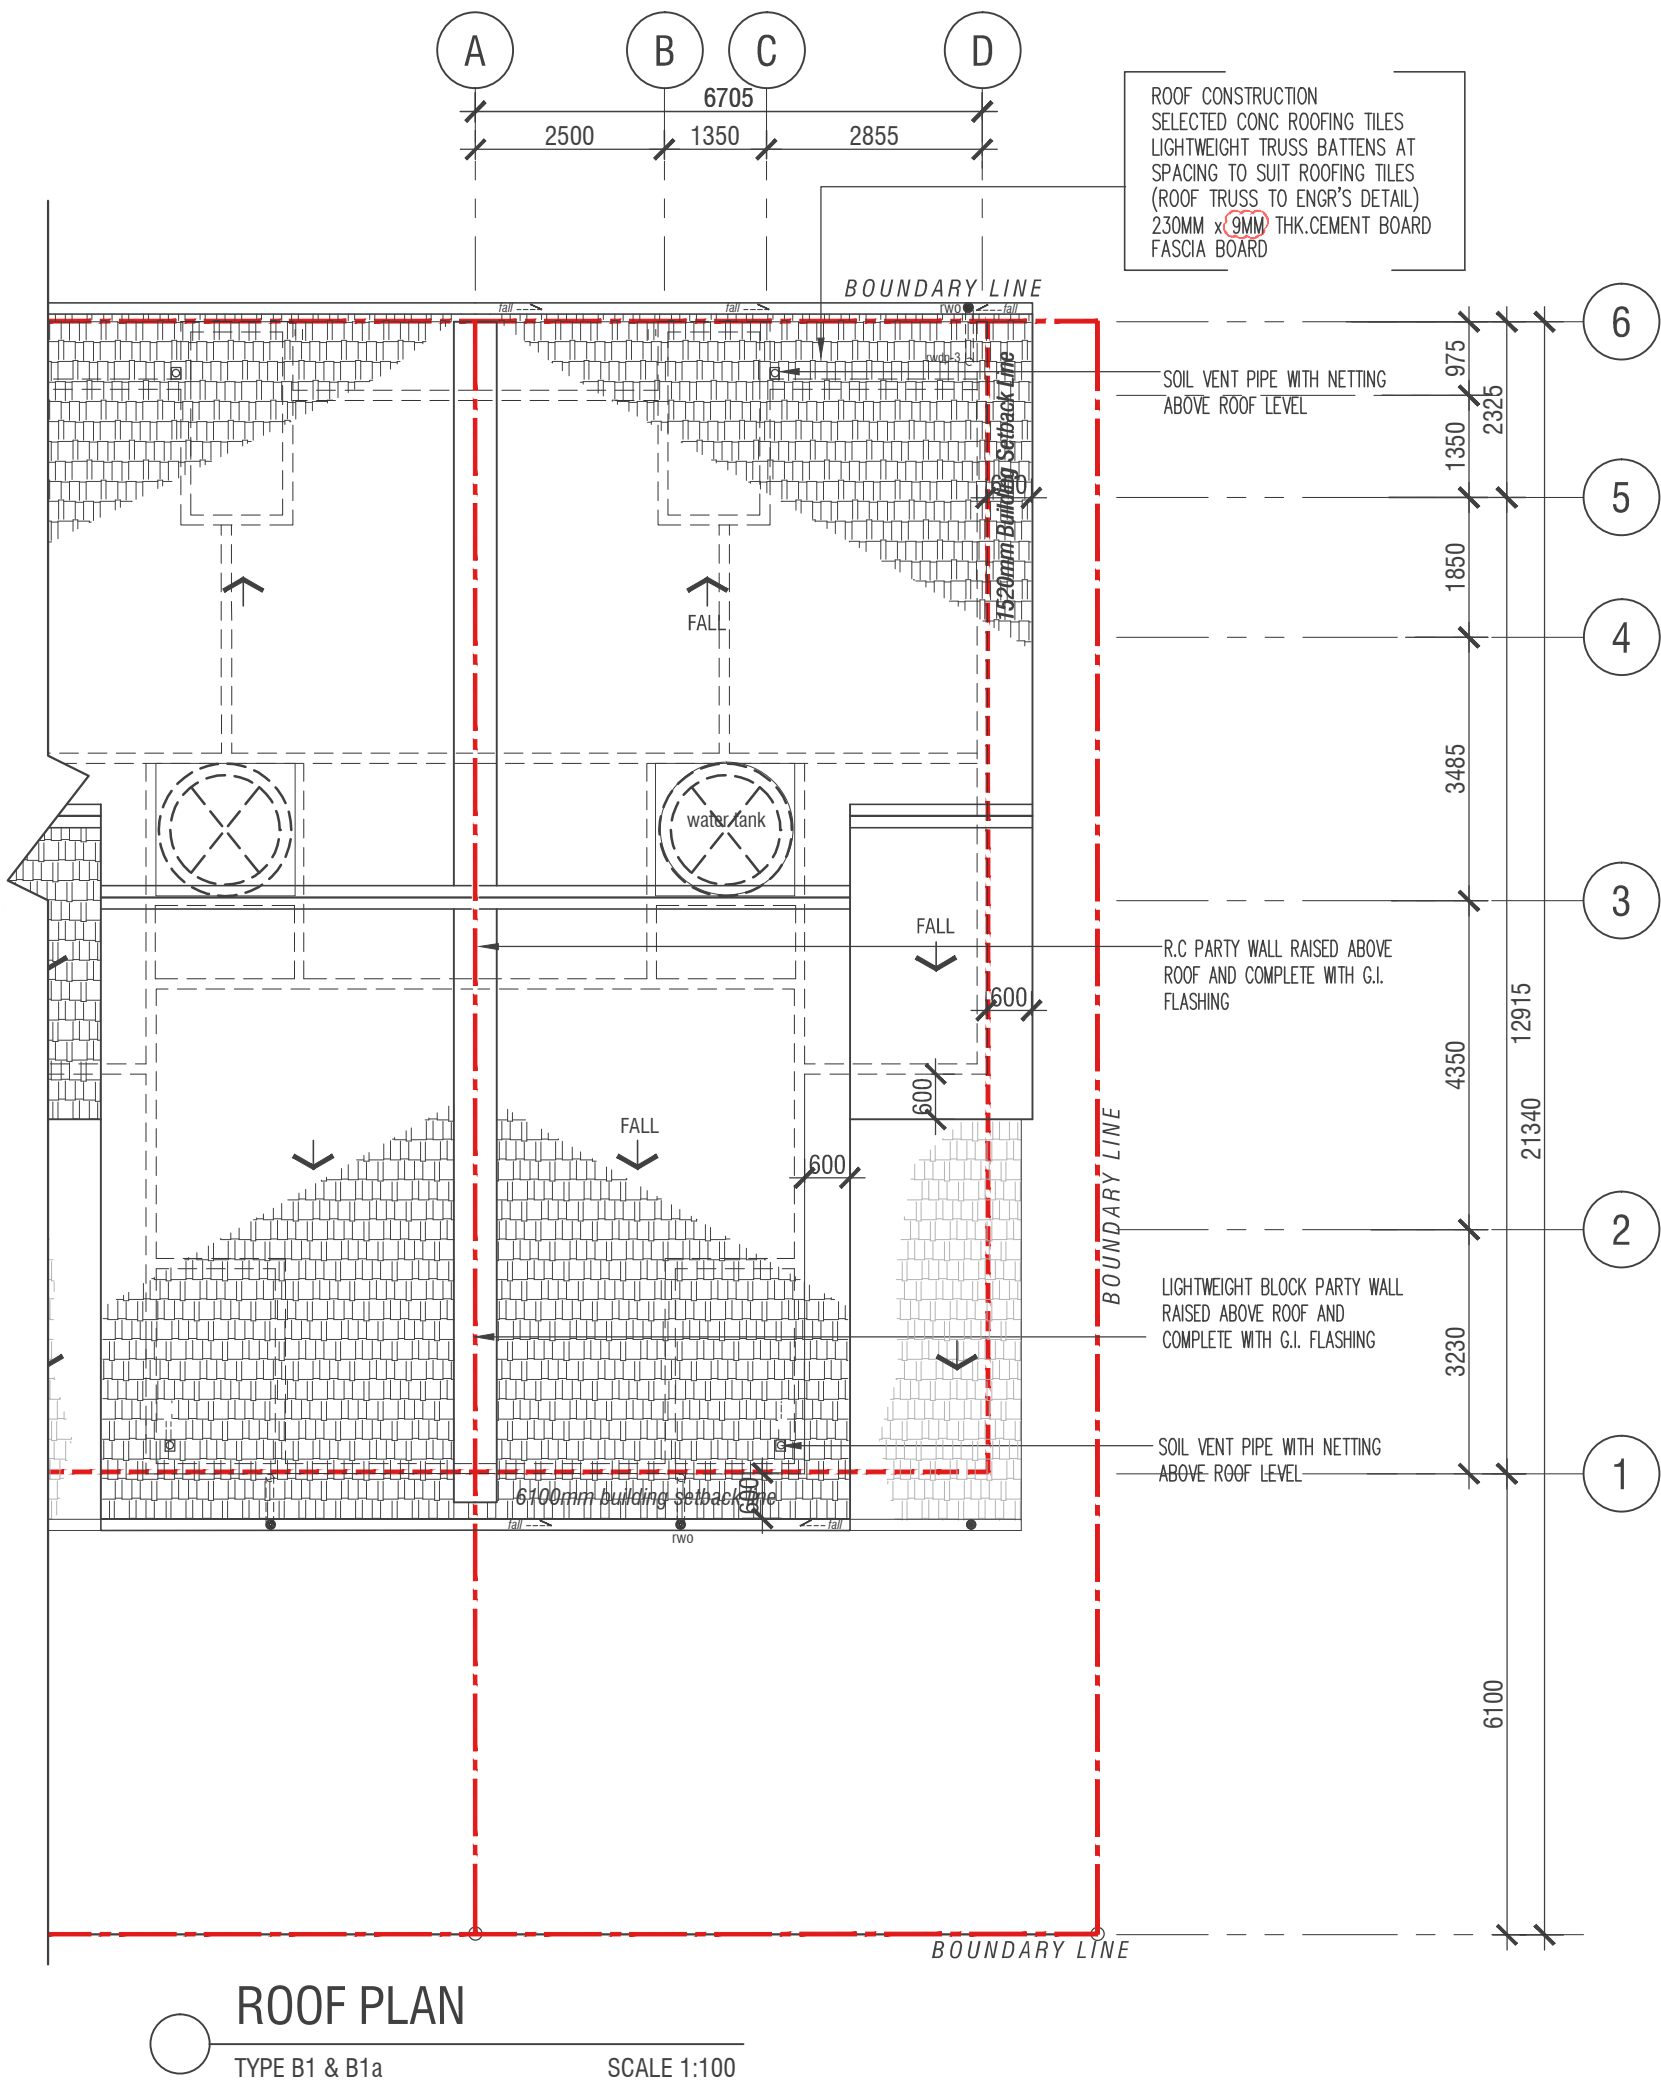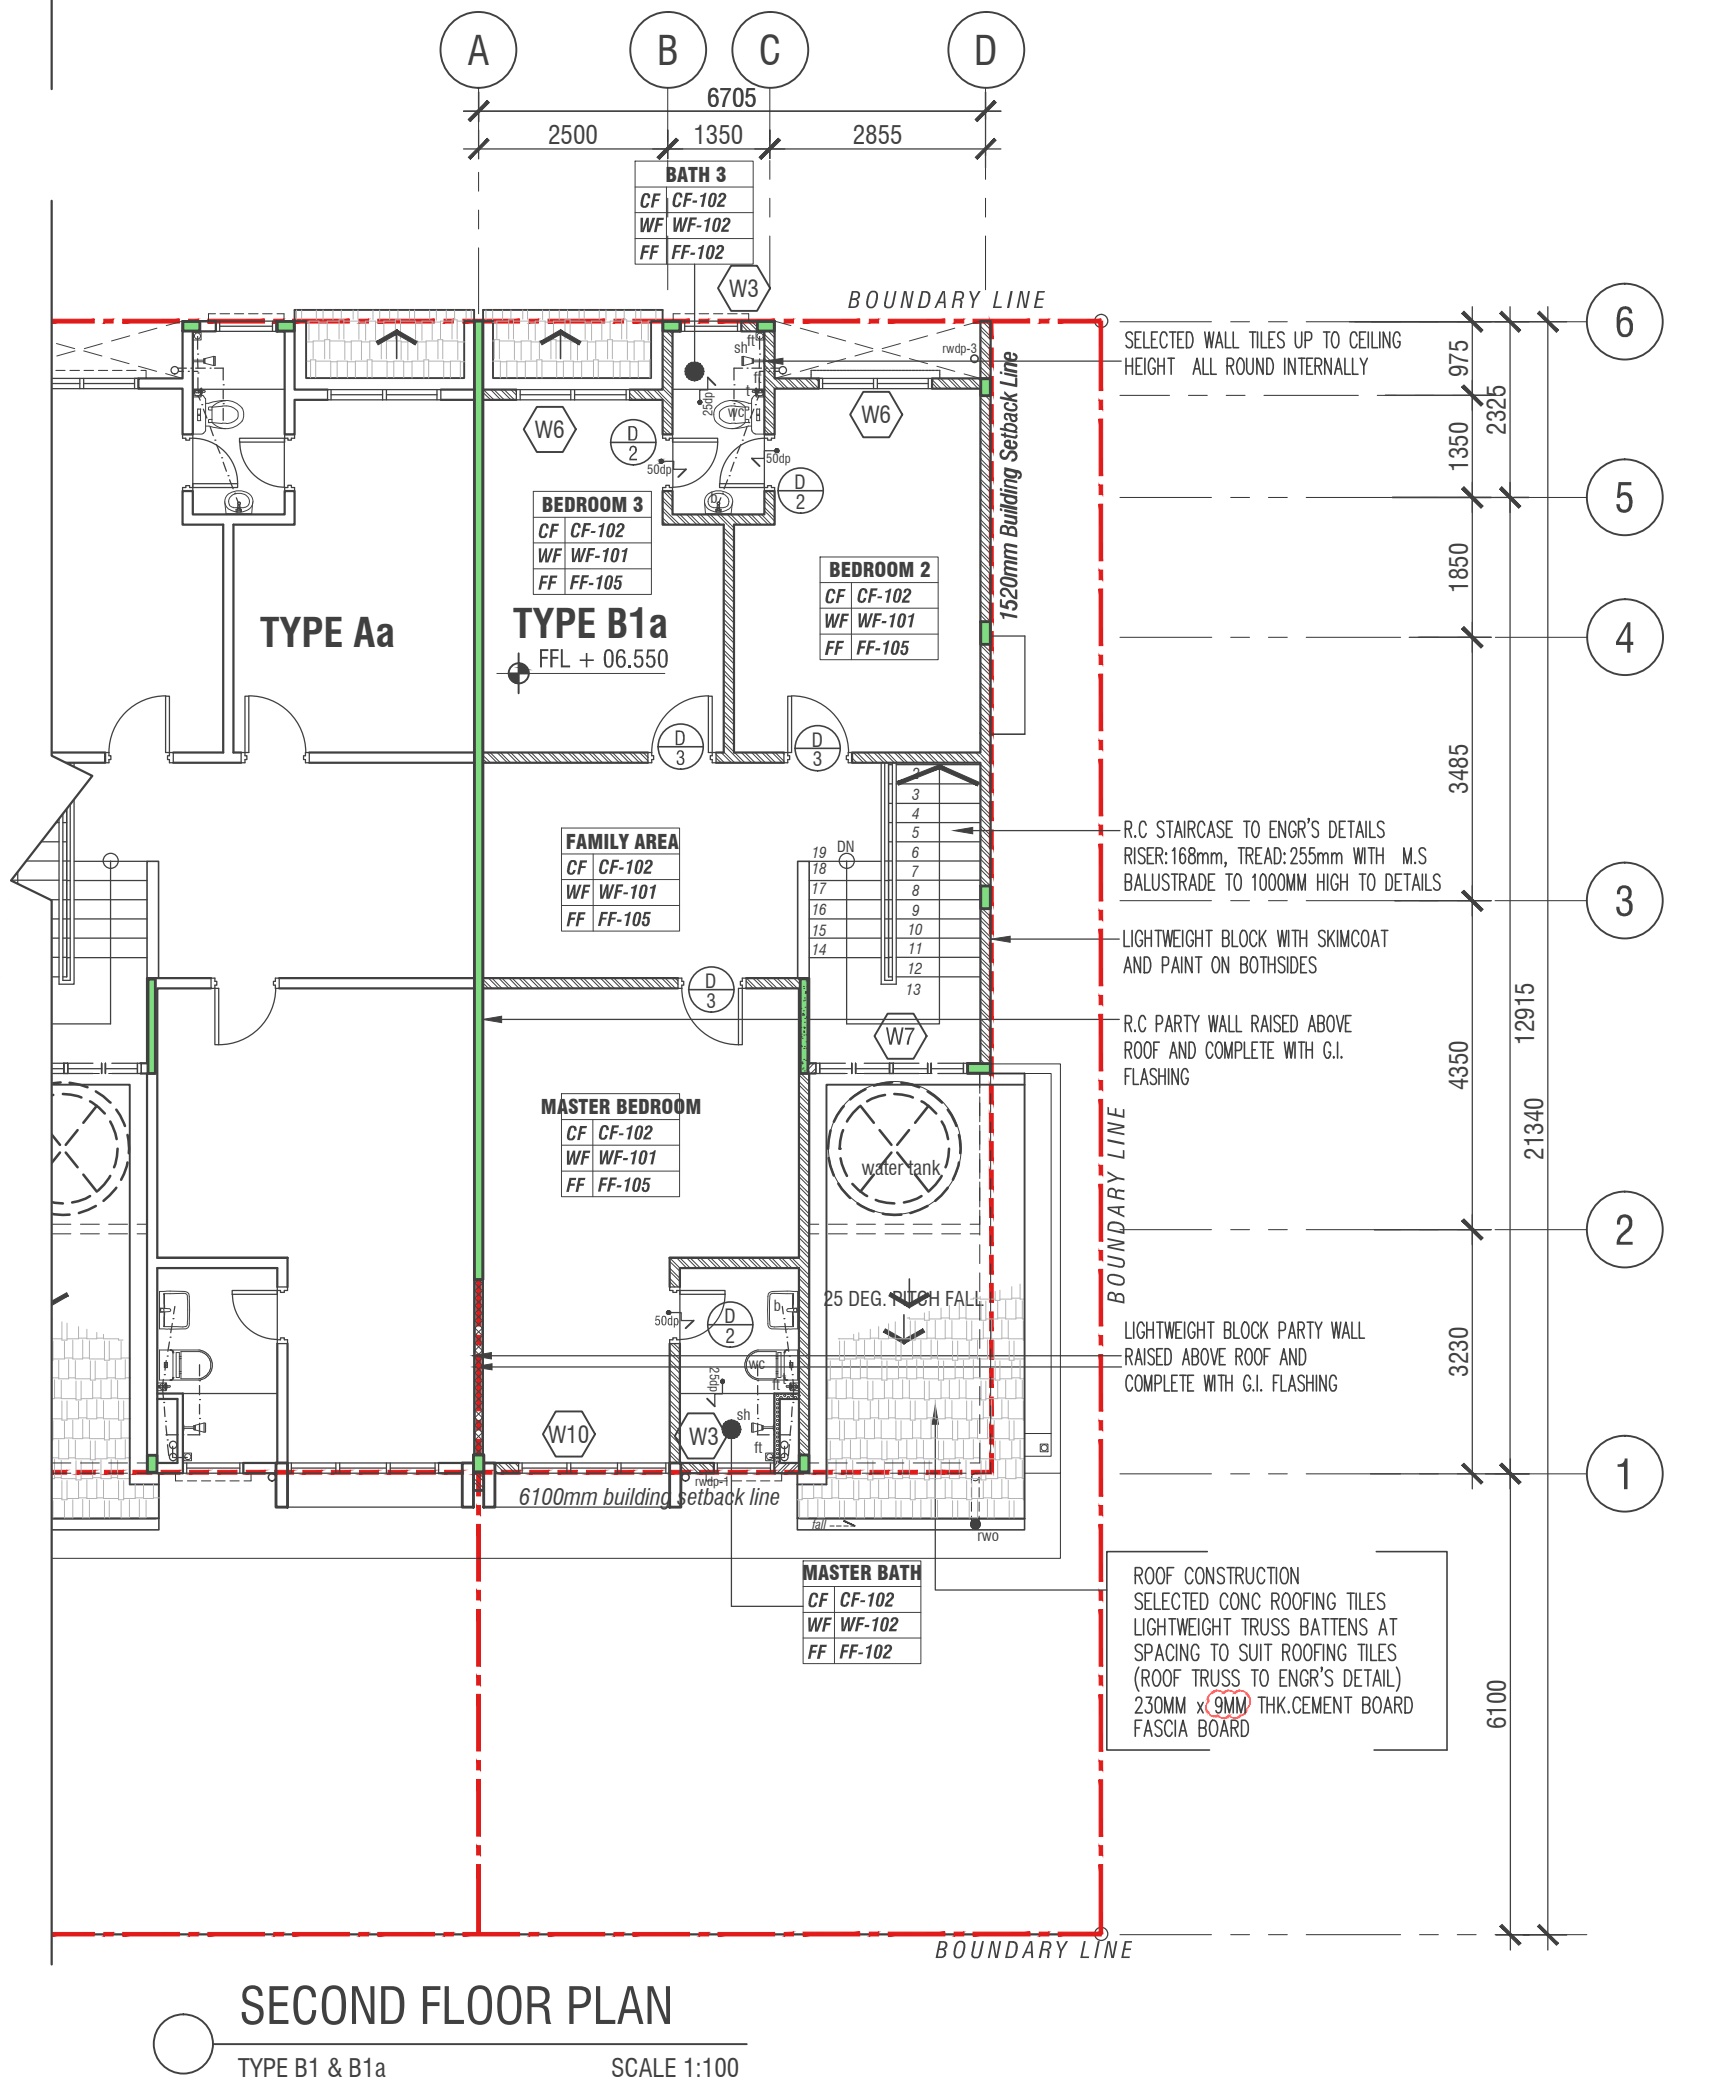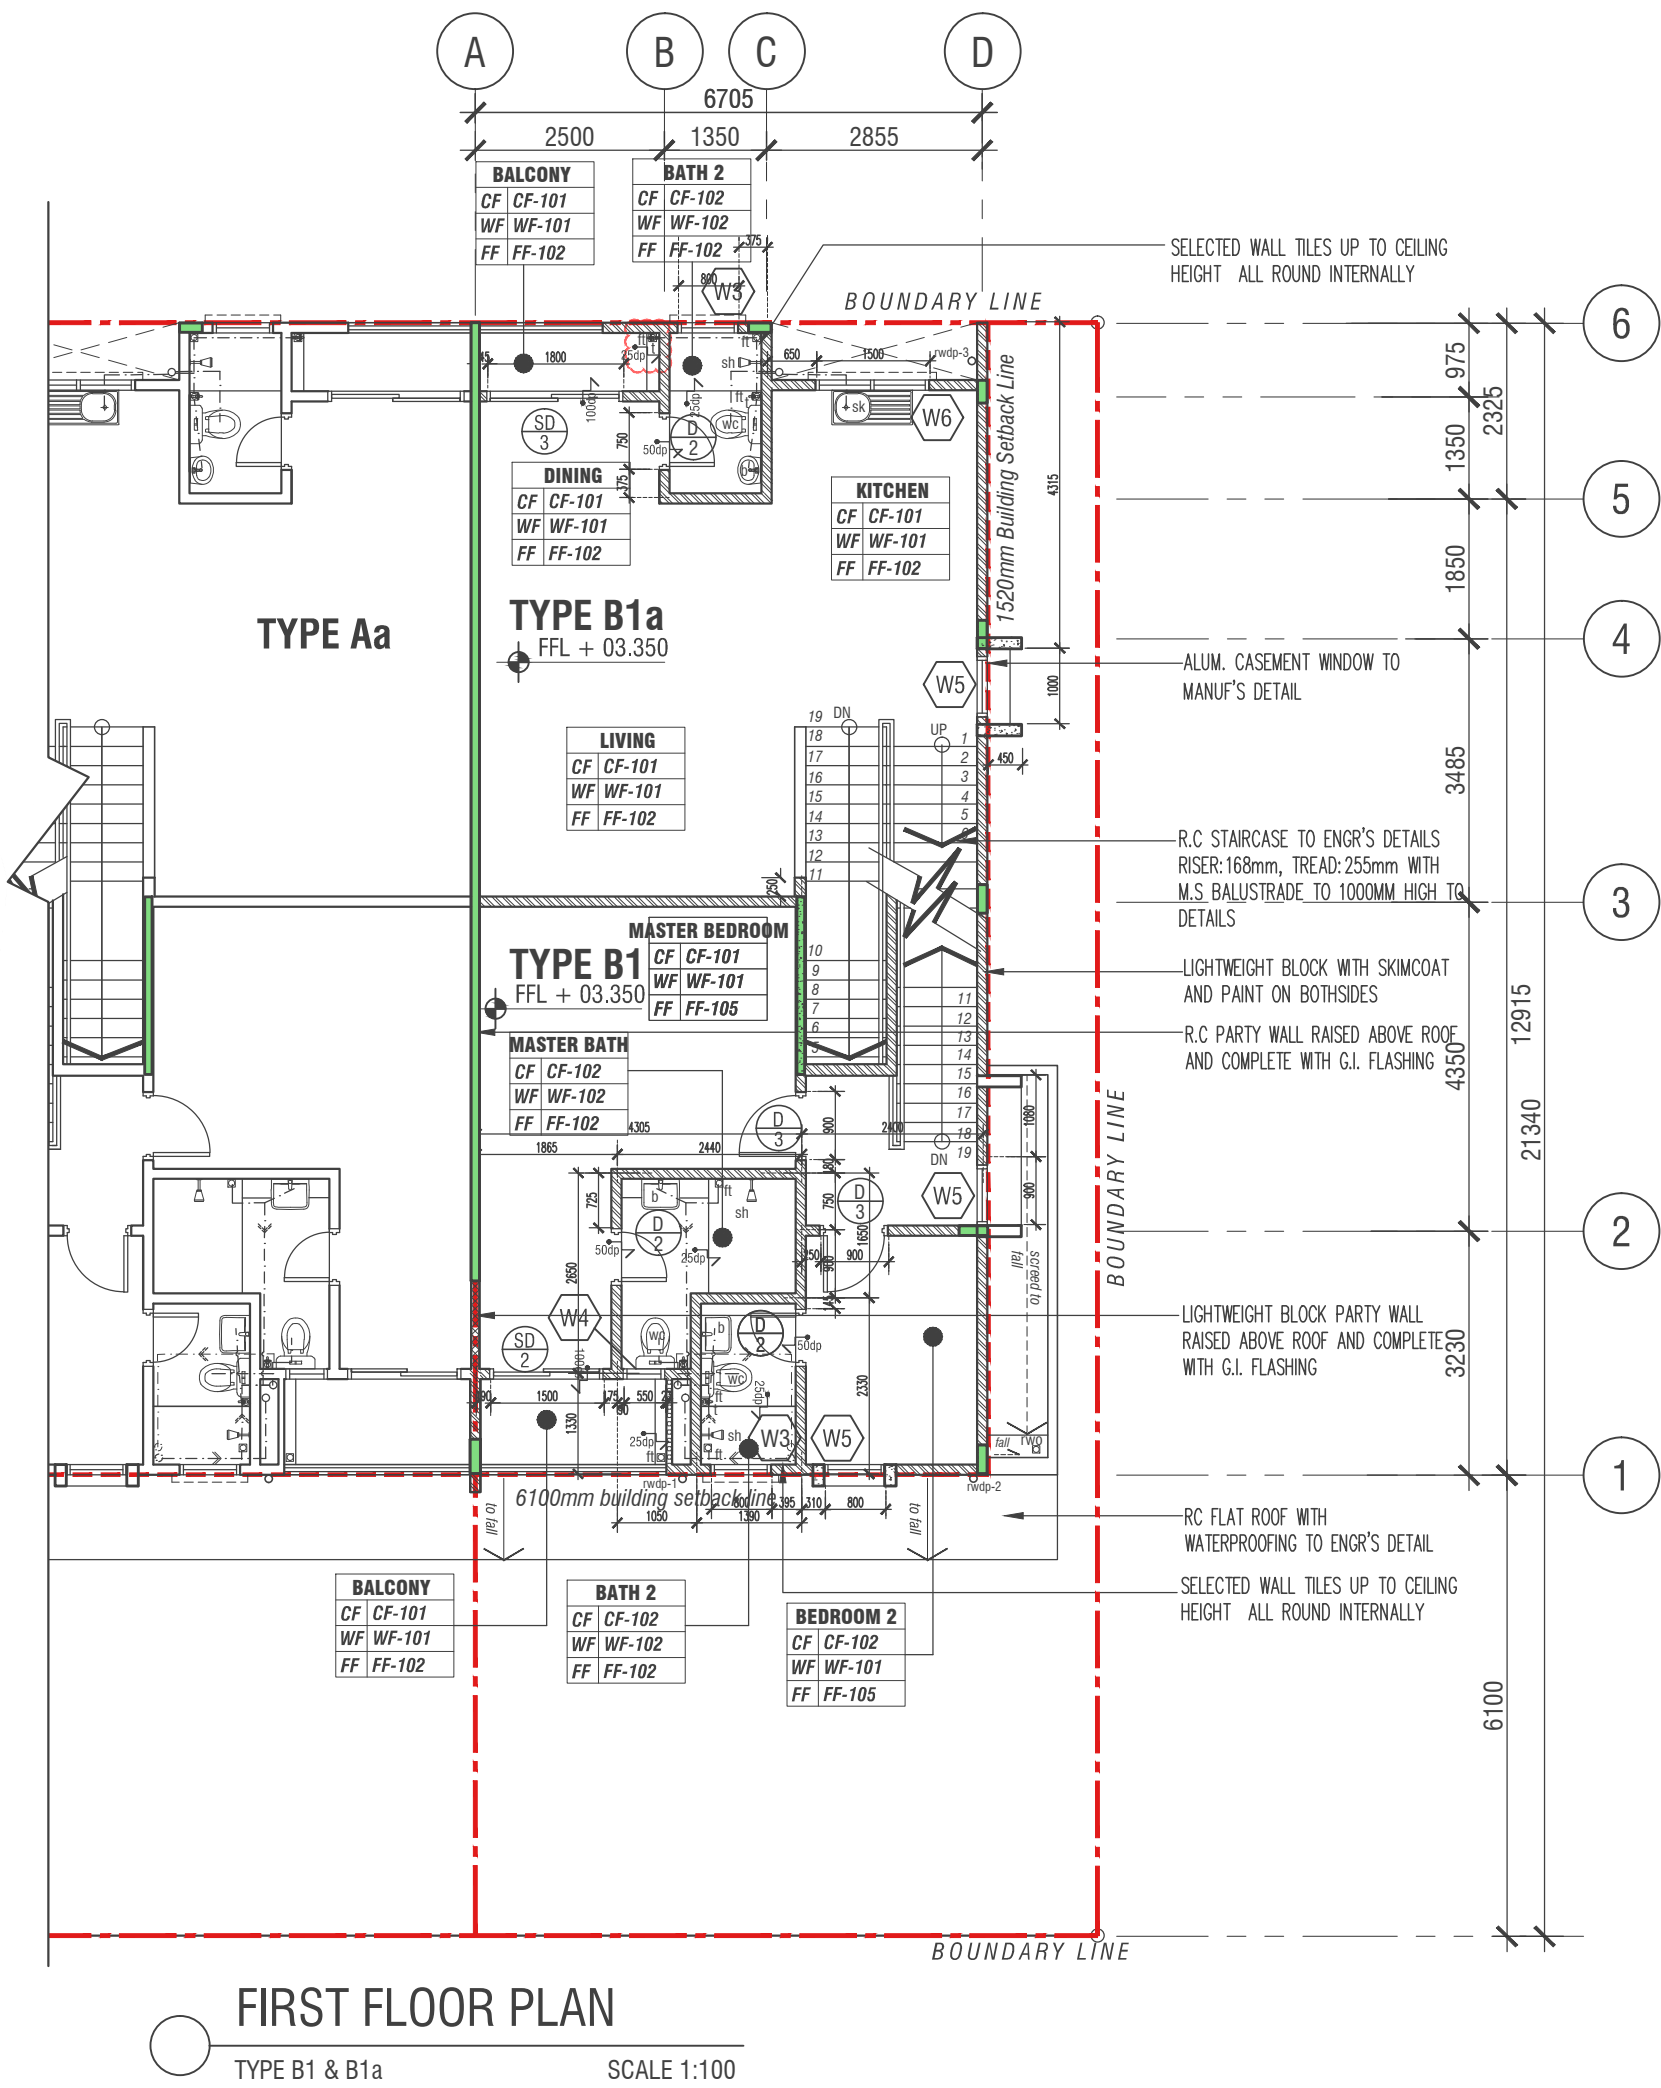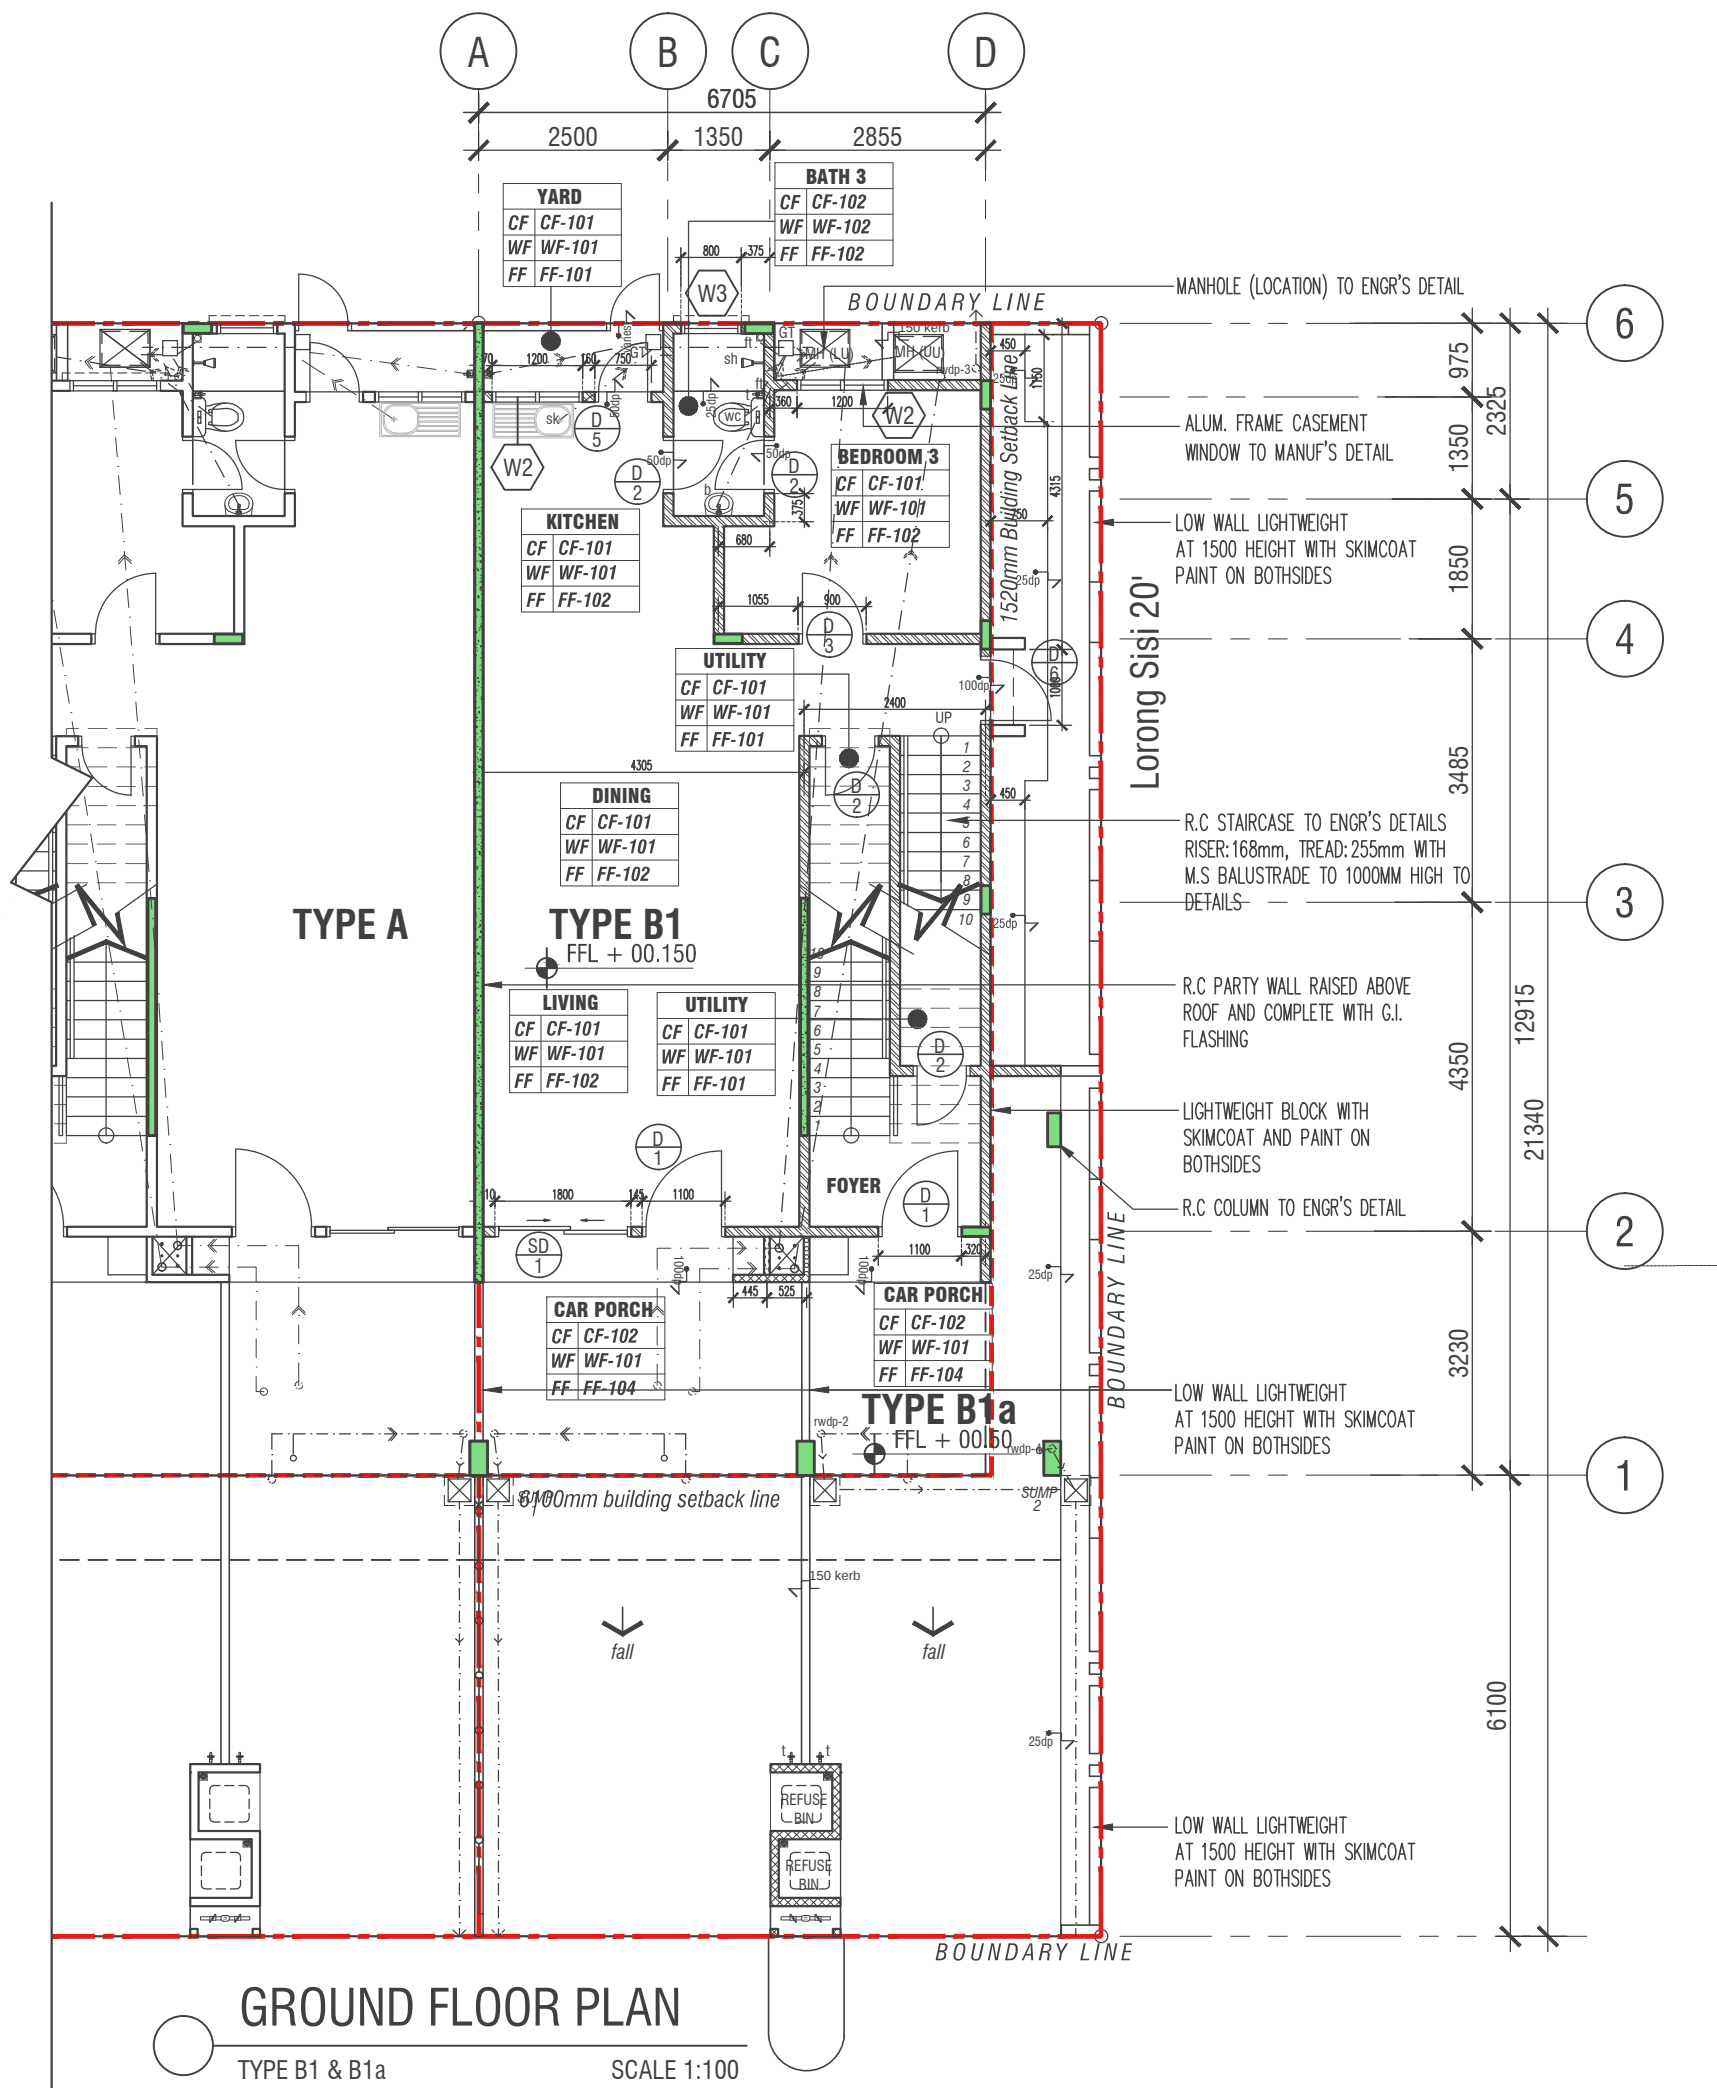

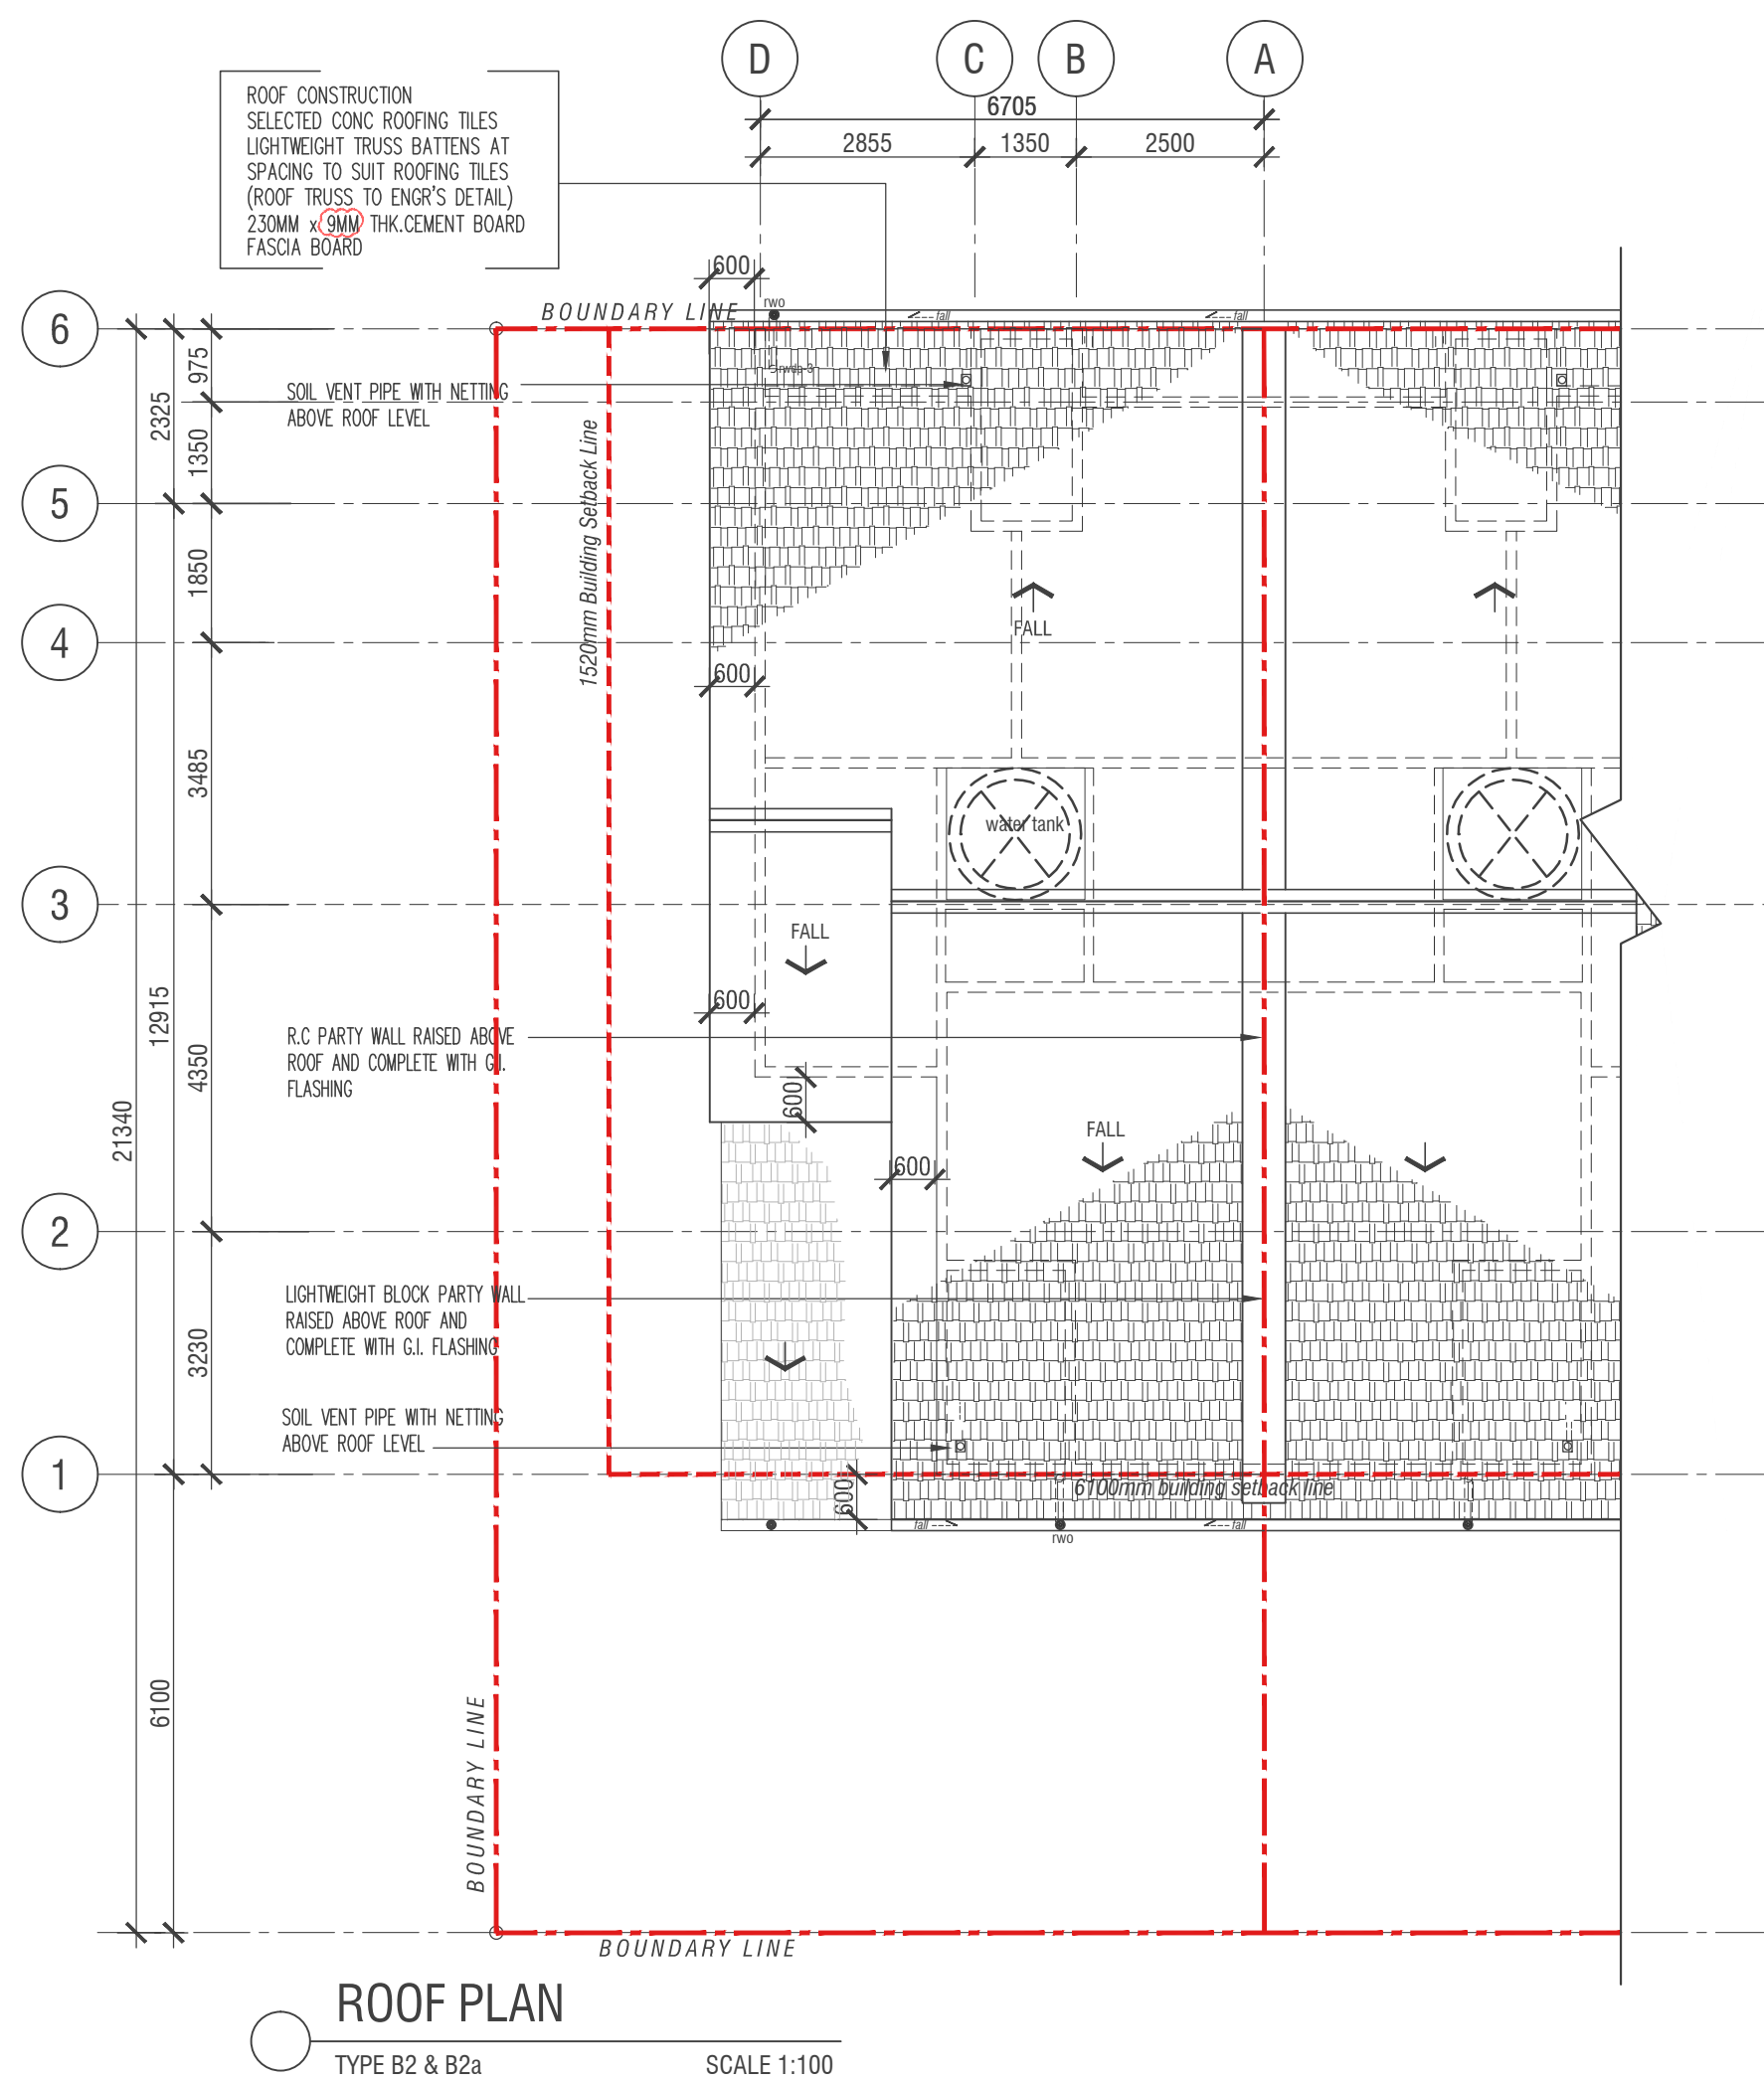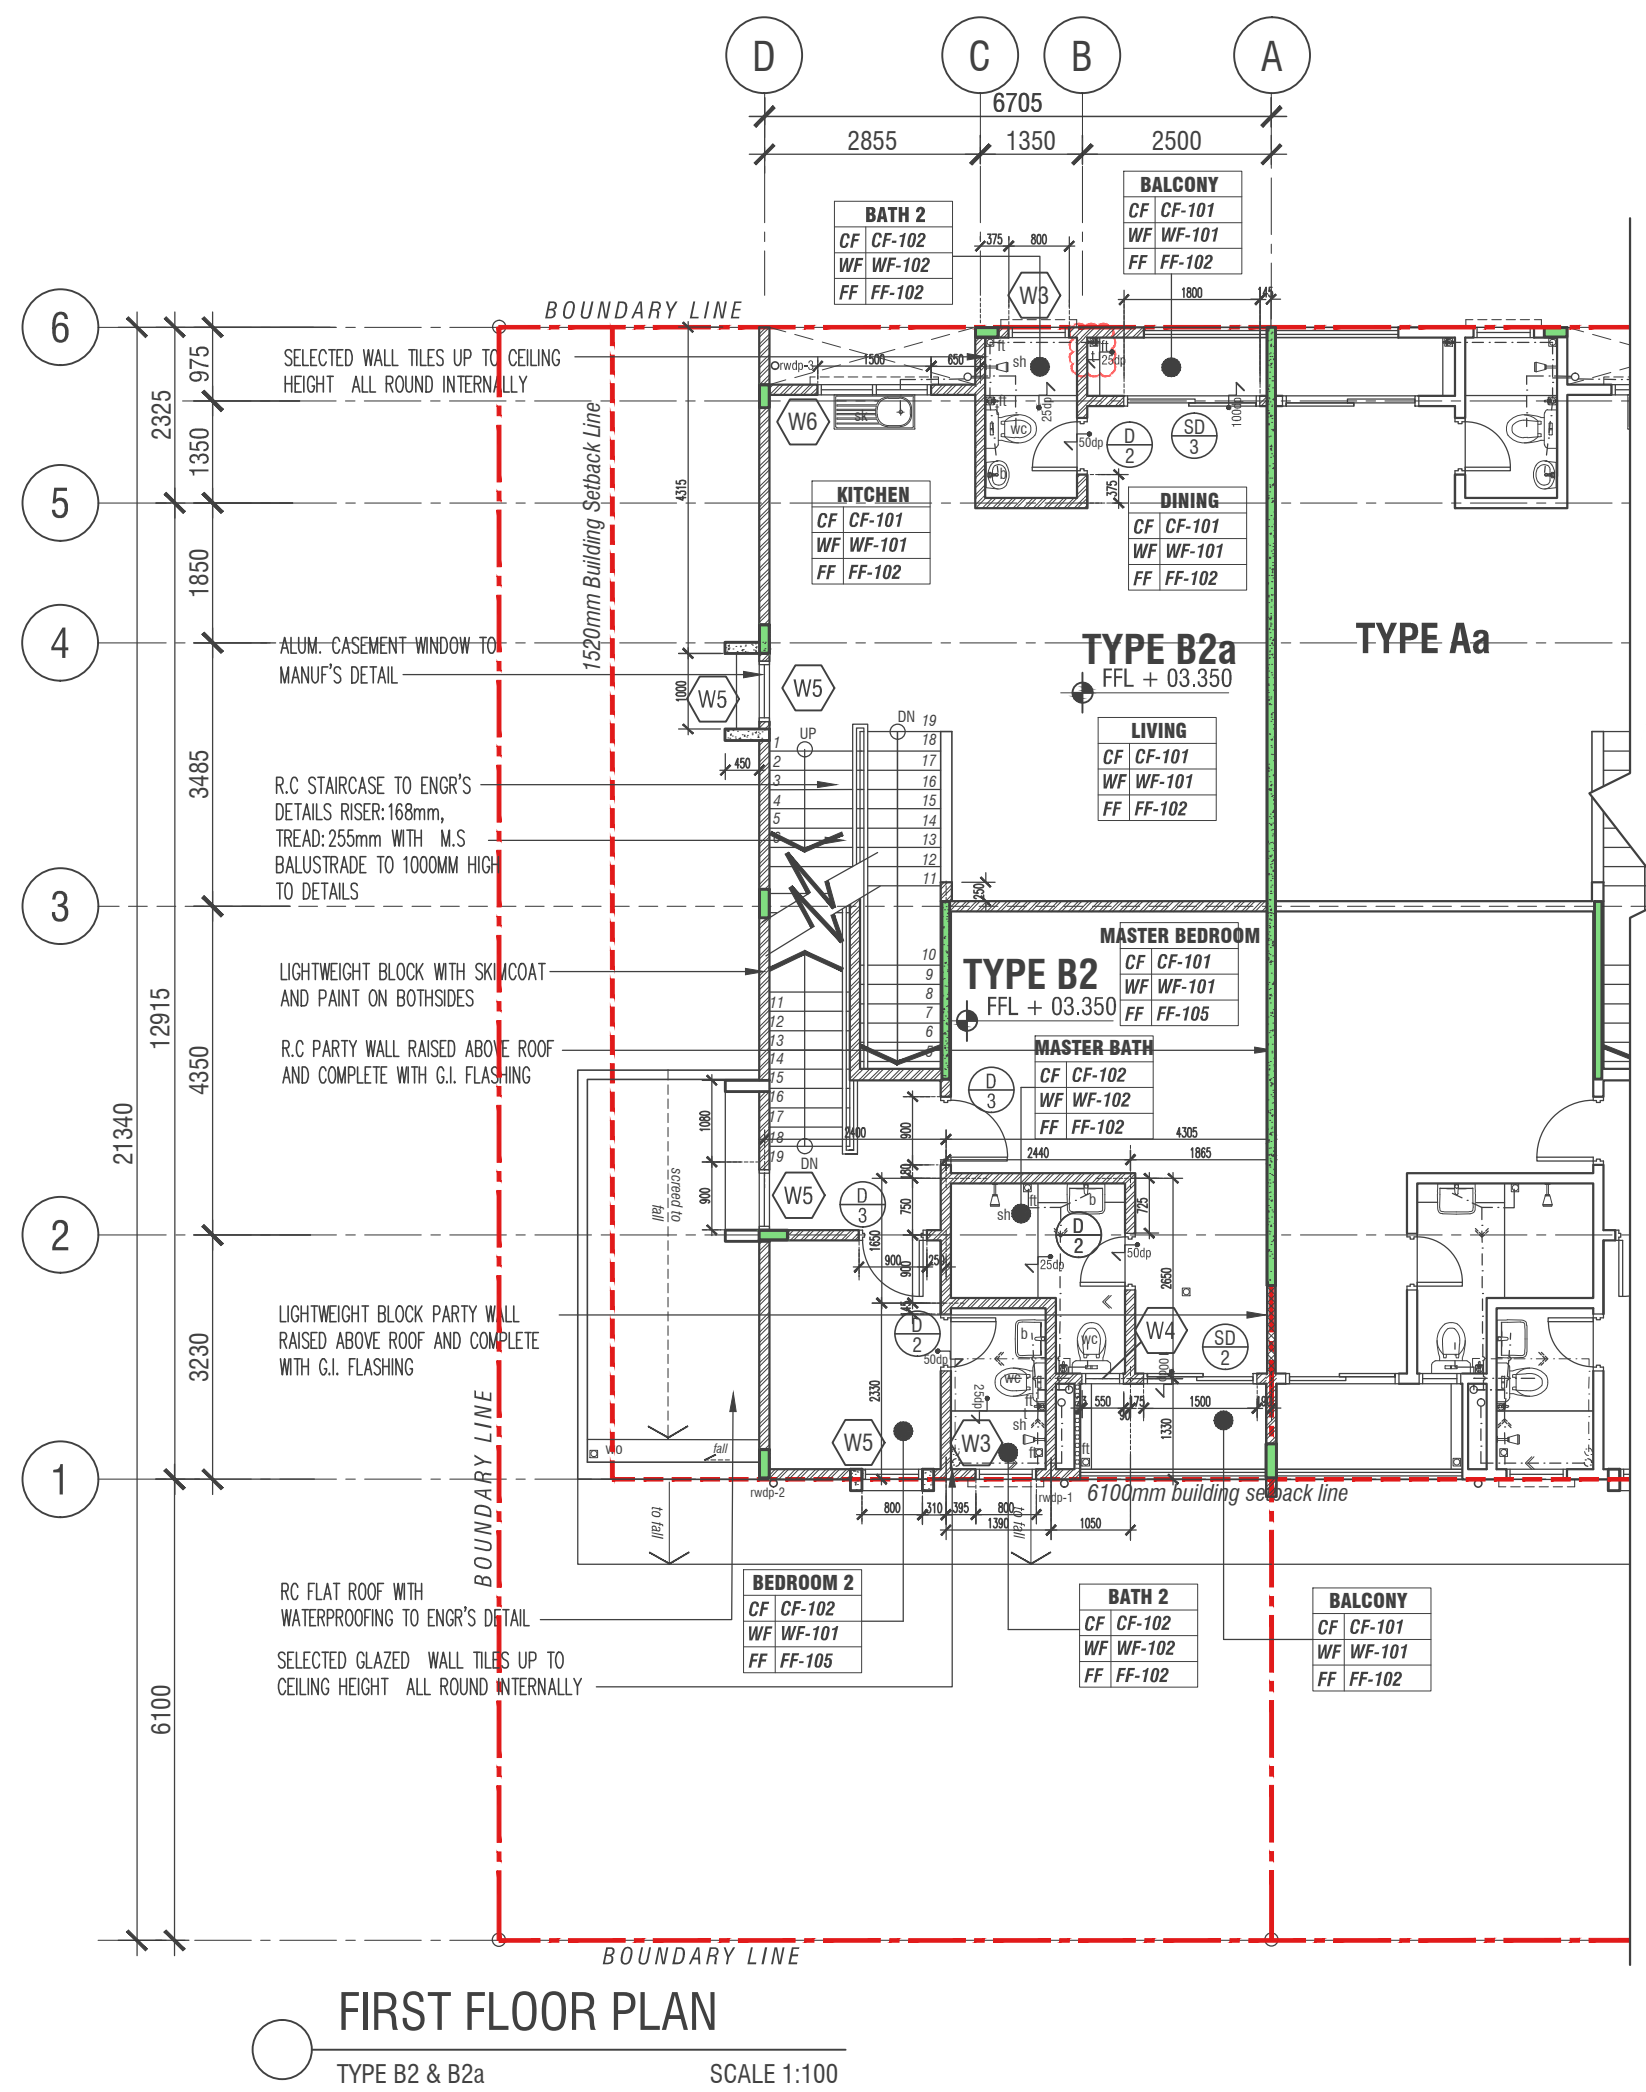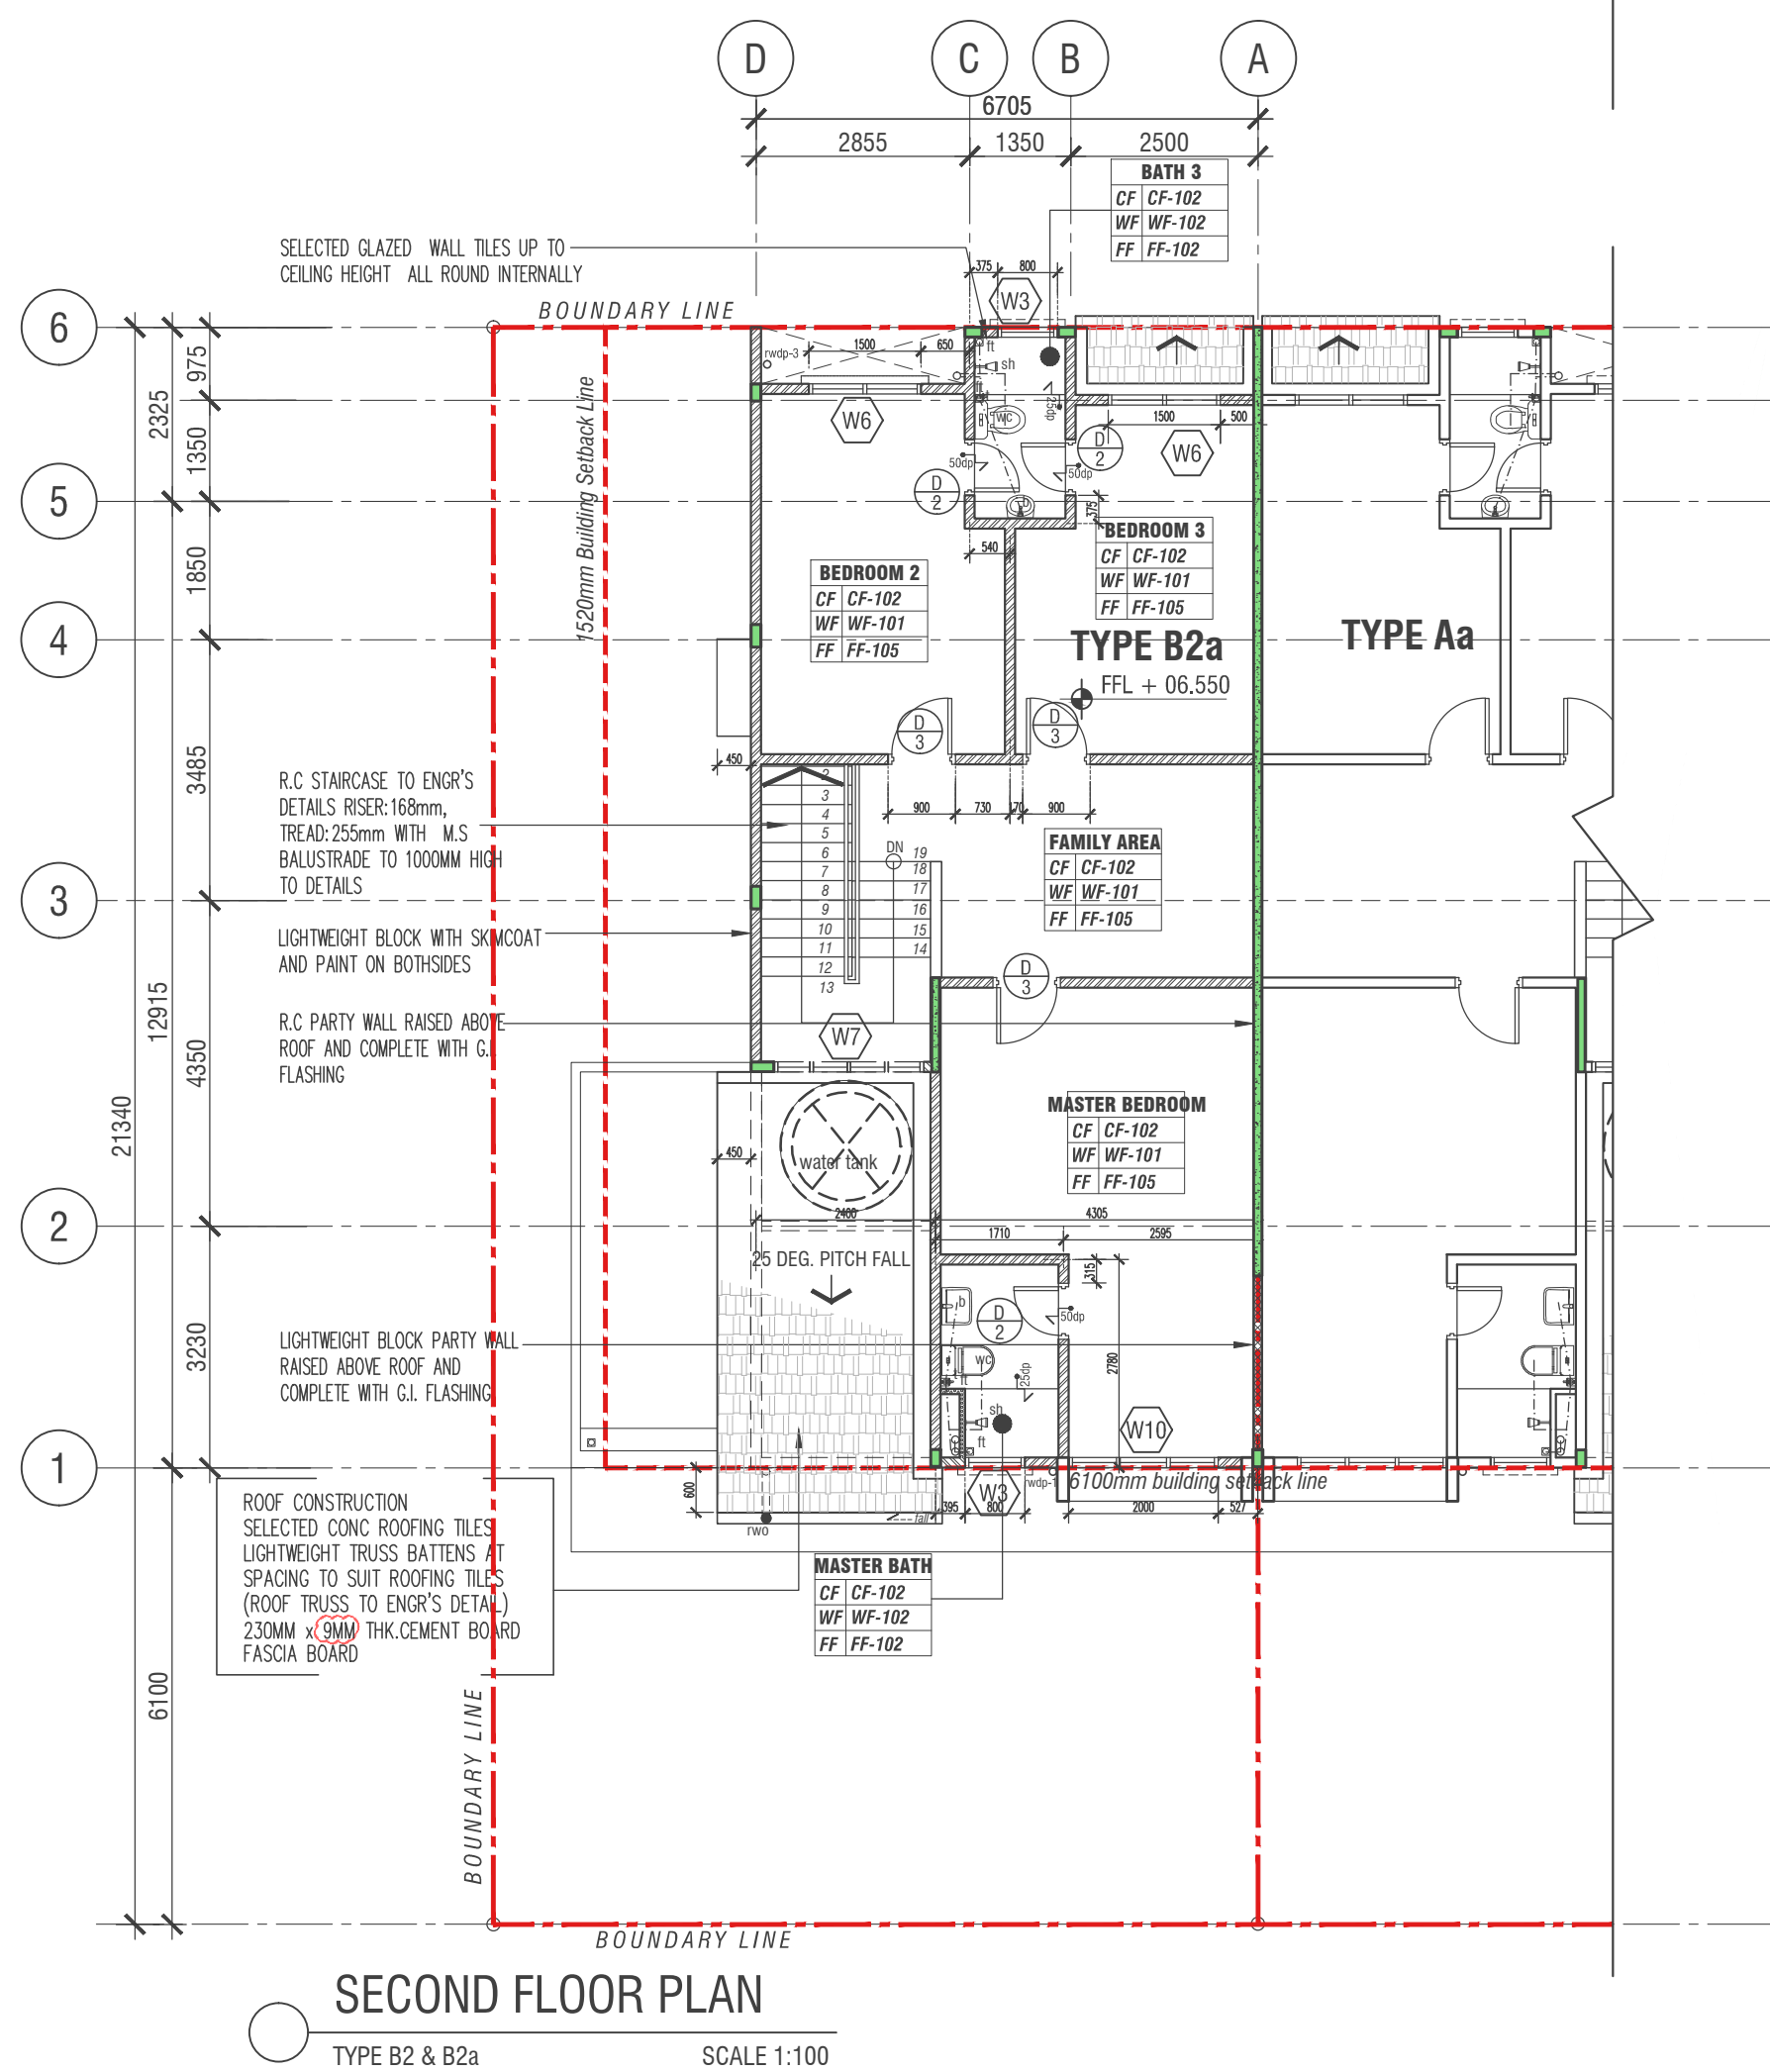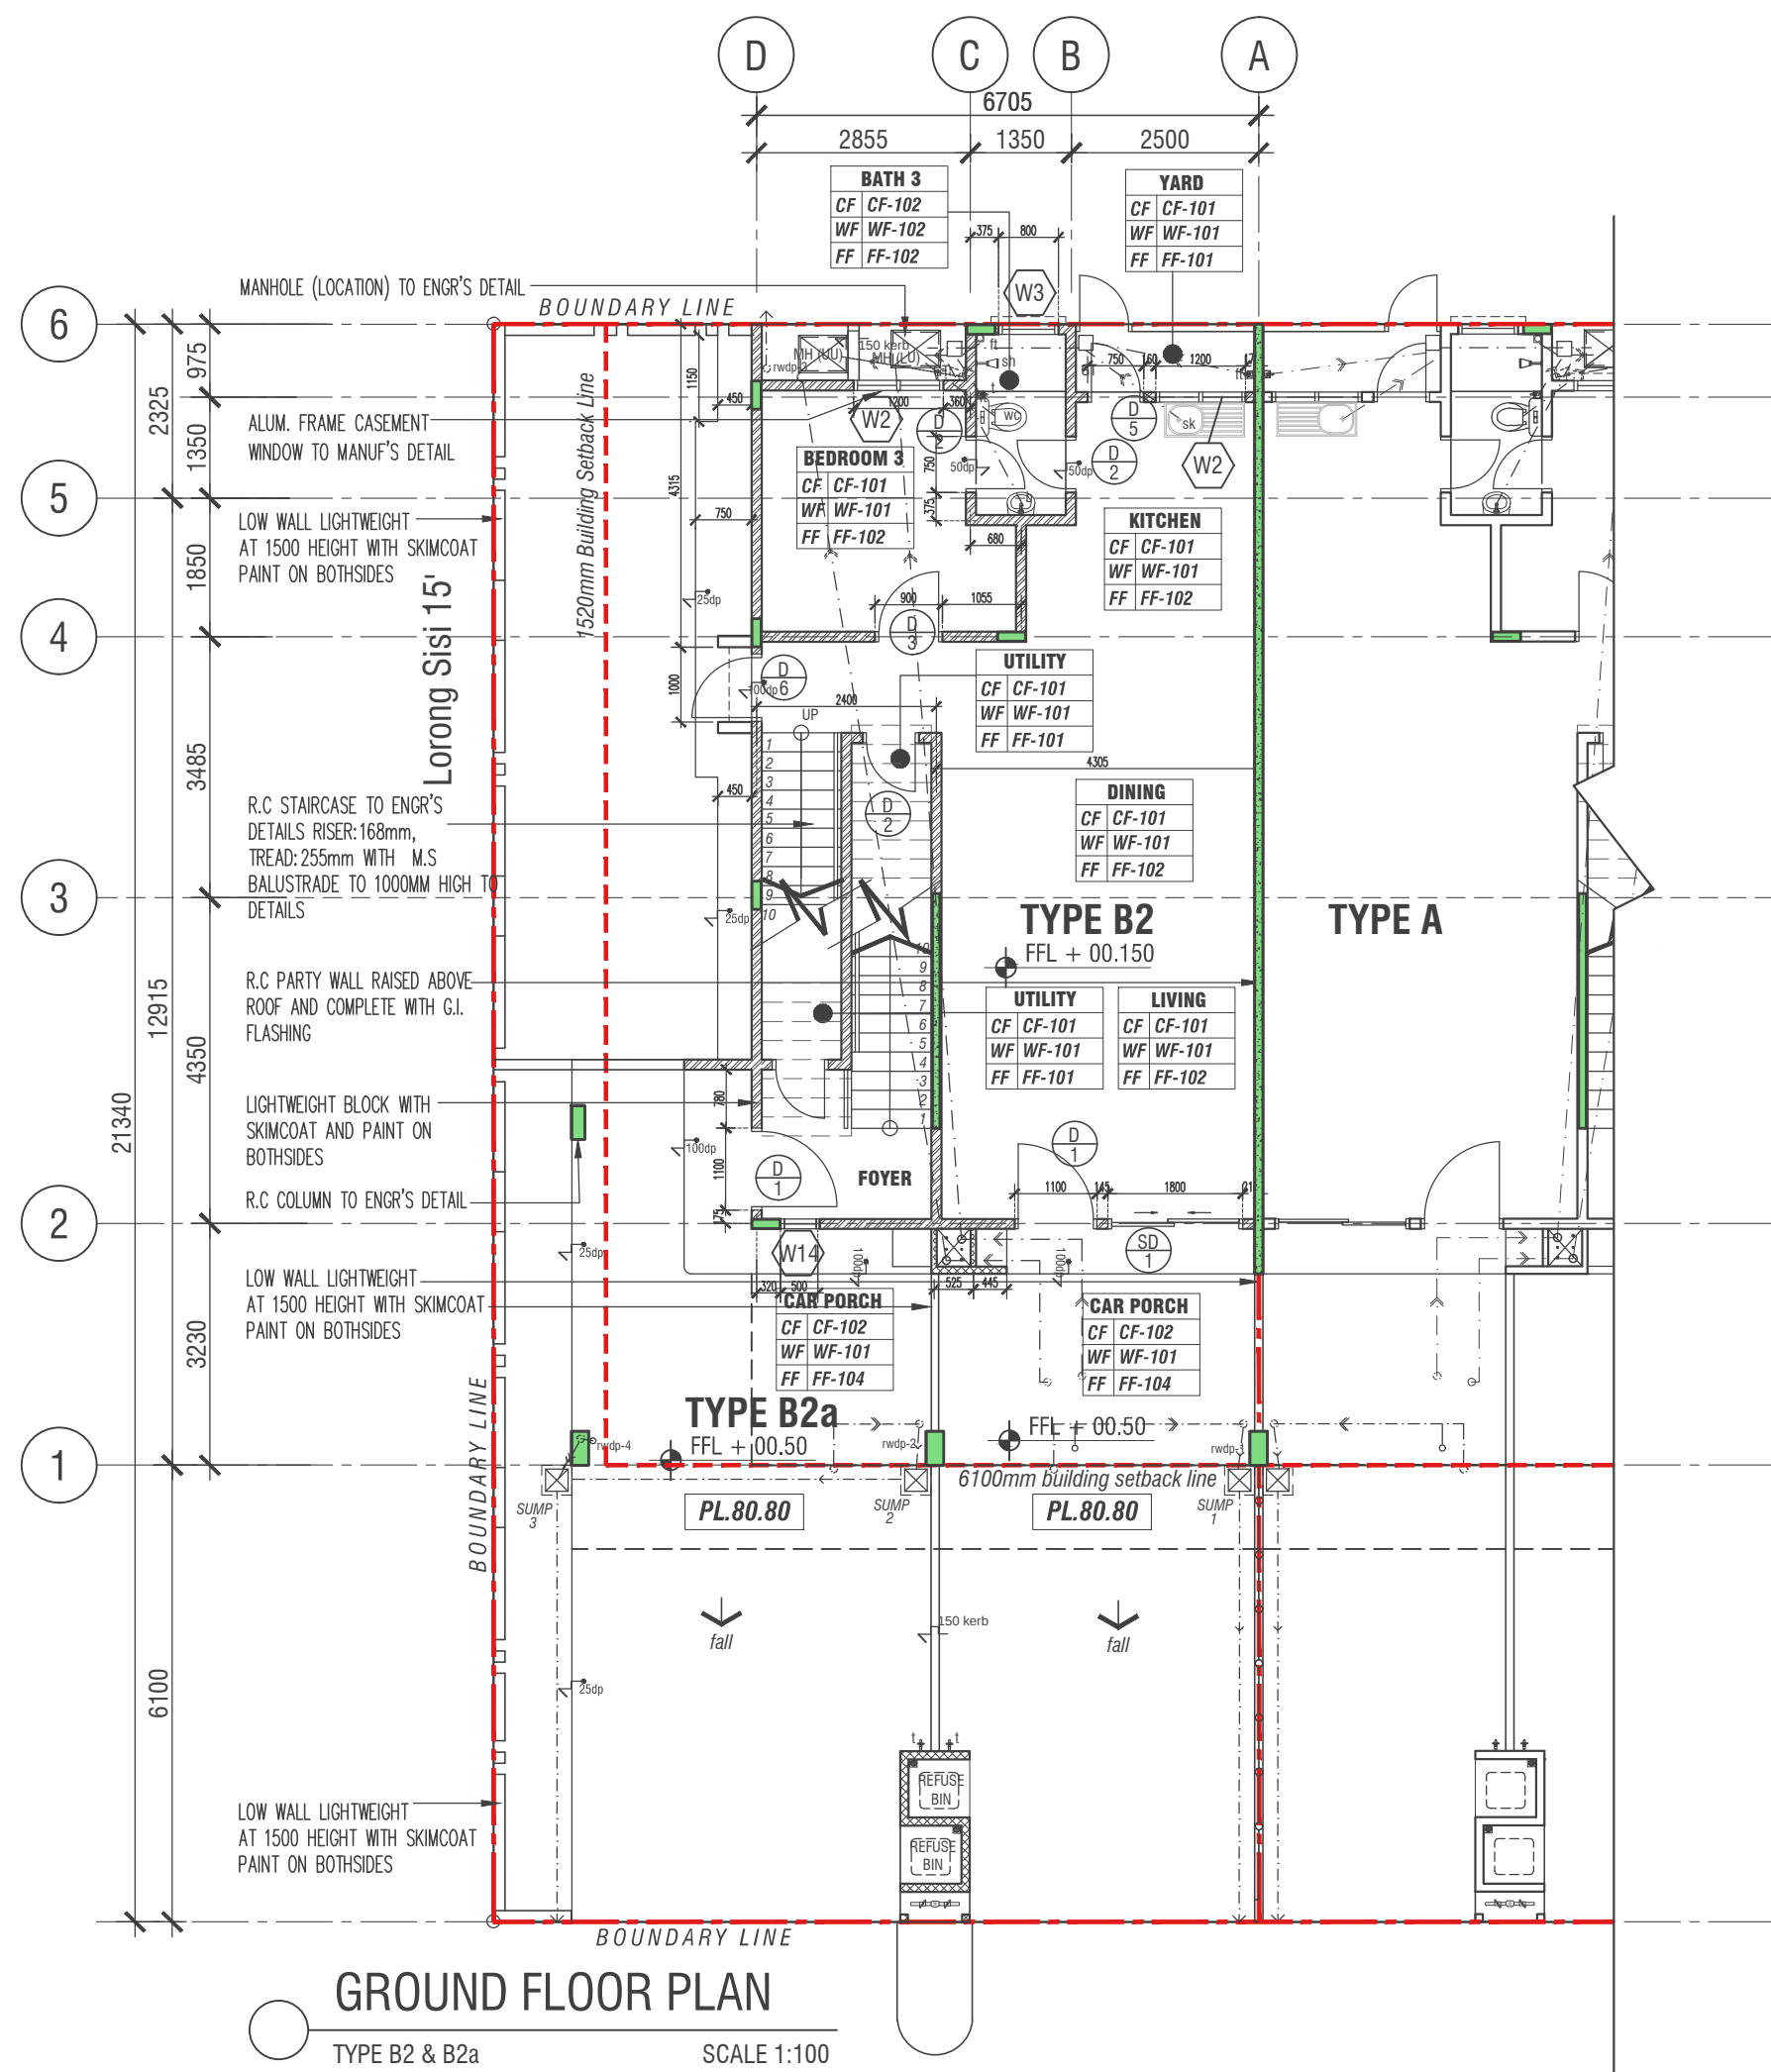

FINISHES CODE	
ROOM NAME	
CEILING TYPE	CF
WALL TYPE	WF
FLOOR TYPE	FF
FINISHES CODE	
CF-*** CEILINGS FINISHES	
CF-101	SKIMCOAT
CF-102	PLASTER BOARD
CF-103	PLASTER & PAINT
WF-*** WALL FINISHES	
WF-101	PLASTER & PAINT
WF-102	TILES
FF-*** FLOOR FINISHES	
FF-101	CEMENT RENDER
FF-102	TILES
FF-103	CEMENT RENDER WITH WATERPROOFING
FF-104	CONCRETE BARE FINISHES
FF-105	VINYL / LAMINATED
SANITARY FITTINGS	
B	BASIN
U	URINAL
AWC	SQUATTING WATER CLOSET
PWC	SITTING WATER CLOSET
SK	SINK
SH	SHOWER
VP	VENTILATION PIPE
WALL LEGEND	
	125MM THK. LIGHTWEIGHT BLOCK
	100MM THK. LIGHTWEIGHT BLOCK
	100MM THK. RC. SHEAR WALL
	75MM THK. LIGHTWEIGHT BLOCK

GENERAL NOTE: THIS DRAWING IS COPYRIGHT. CONTRACTORS MUST CHECK ALL DIMENSIONS ON SITE. ONLY FIGURED DIMENSIONS ARE TO BE WORKED FROM. DISCREPANCIES MUST BE REPORTED IMMEDIATELY TO THE ARCHITECT BEFORE PROCEEDING.	
24/07/2023	1. RELOCATED TAP LOCATION AT UPPER UNIT, FIRST FLOOR BALCONY
REV.	DATE
AMENDMENTS	

24/07/2023
CONSTRUCTION DRAWING





CADANGAN PEMBANGUNAN SKIM BERSTRATA YANG MENGANDUNGI :
i) 260 UNIT RUMAH BANDAR TIGA (3) TINGKAT,
ii) 1 UNIT PEJABAT PENGURUSAN,
iii) 1 UNIT PONDOK PENGAWAL,
iv) 1 UNIT PENCAWANG ELEKTRIK,
DI ATAS SEBAHAGIAN LOT 17171 DAN 17172, BANDAR BARU SALAK TINGGI, MUKIM DENGKIL, DAERAH SEPANG, SELANGOR DARUL EHSAN

UNTUK TETUAN:
PARAMOUNT PROPERTY (SEPANG) SDN. BHD.

OWNER :
PARAMOUNT PROPERTY
PARAMOUNT PROPERTY (SEPANG) SDN. BHD. (1122275-V)
CD-LABS SHAH ALAM, B-02-01 (BLOCK B), SEKTOR 26,
PENGARAHAN HALLI SELANGOR, SEKUTEN 26,
40400, SHAH ALAM, SELANGOR DARUL EHSAN
TEL : +603 27709100 FAX : +603 27709101

ARCHITECT :
SAA
SA ARCHITECTS SDN. BHD.
F-SC-18, BLOCK F, SUNWAY GEO AVENUE, JALAN LAGUN SELATAN,
SUNWAY SOUTH QUAY, BANDAR SUNWAY, 47500 SUBANG JAYA,
SELANGOR DARUL EHSAN
TEL : 603-22833633 FAX : 603-22828632

DRAWING TITLE :
KEY INFORMATION
TYPE B2 & B2a
GROUND FLOOR PLAN
FIRST FLOOR PLAN
ROOF PLAN
SCALE : 1 : 100 DATE : JULY 2023
DRAWN BY : TEAM SERIKA CHECKED BY : AZWIN/AZ
DRAWING NUMBER : M1831 / CO / PH 3 / 12-07 REVISION : (1)

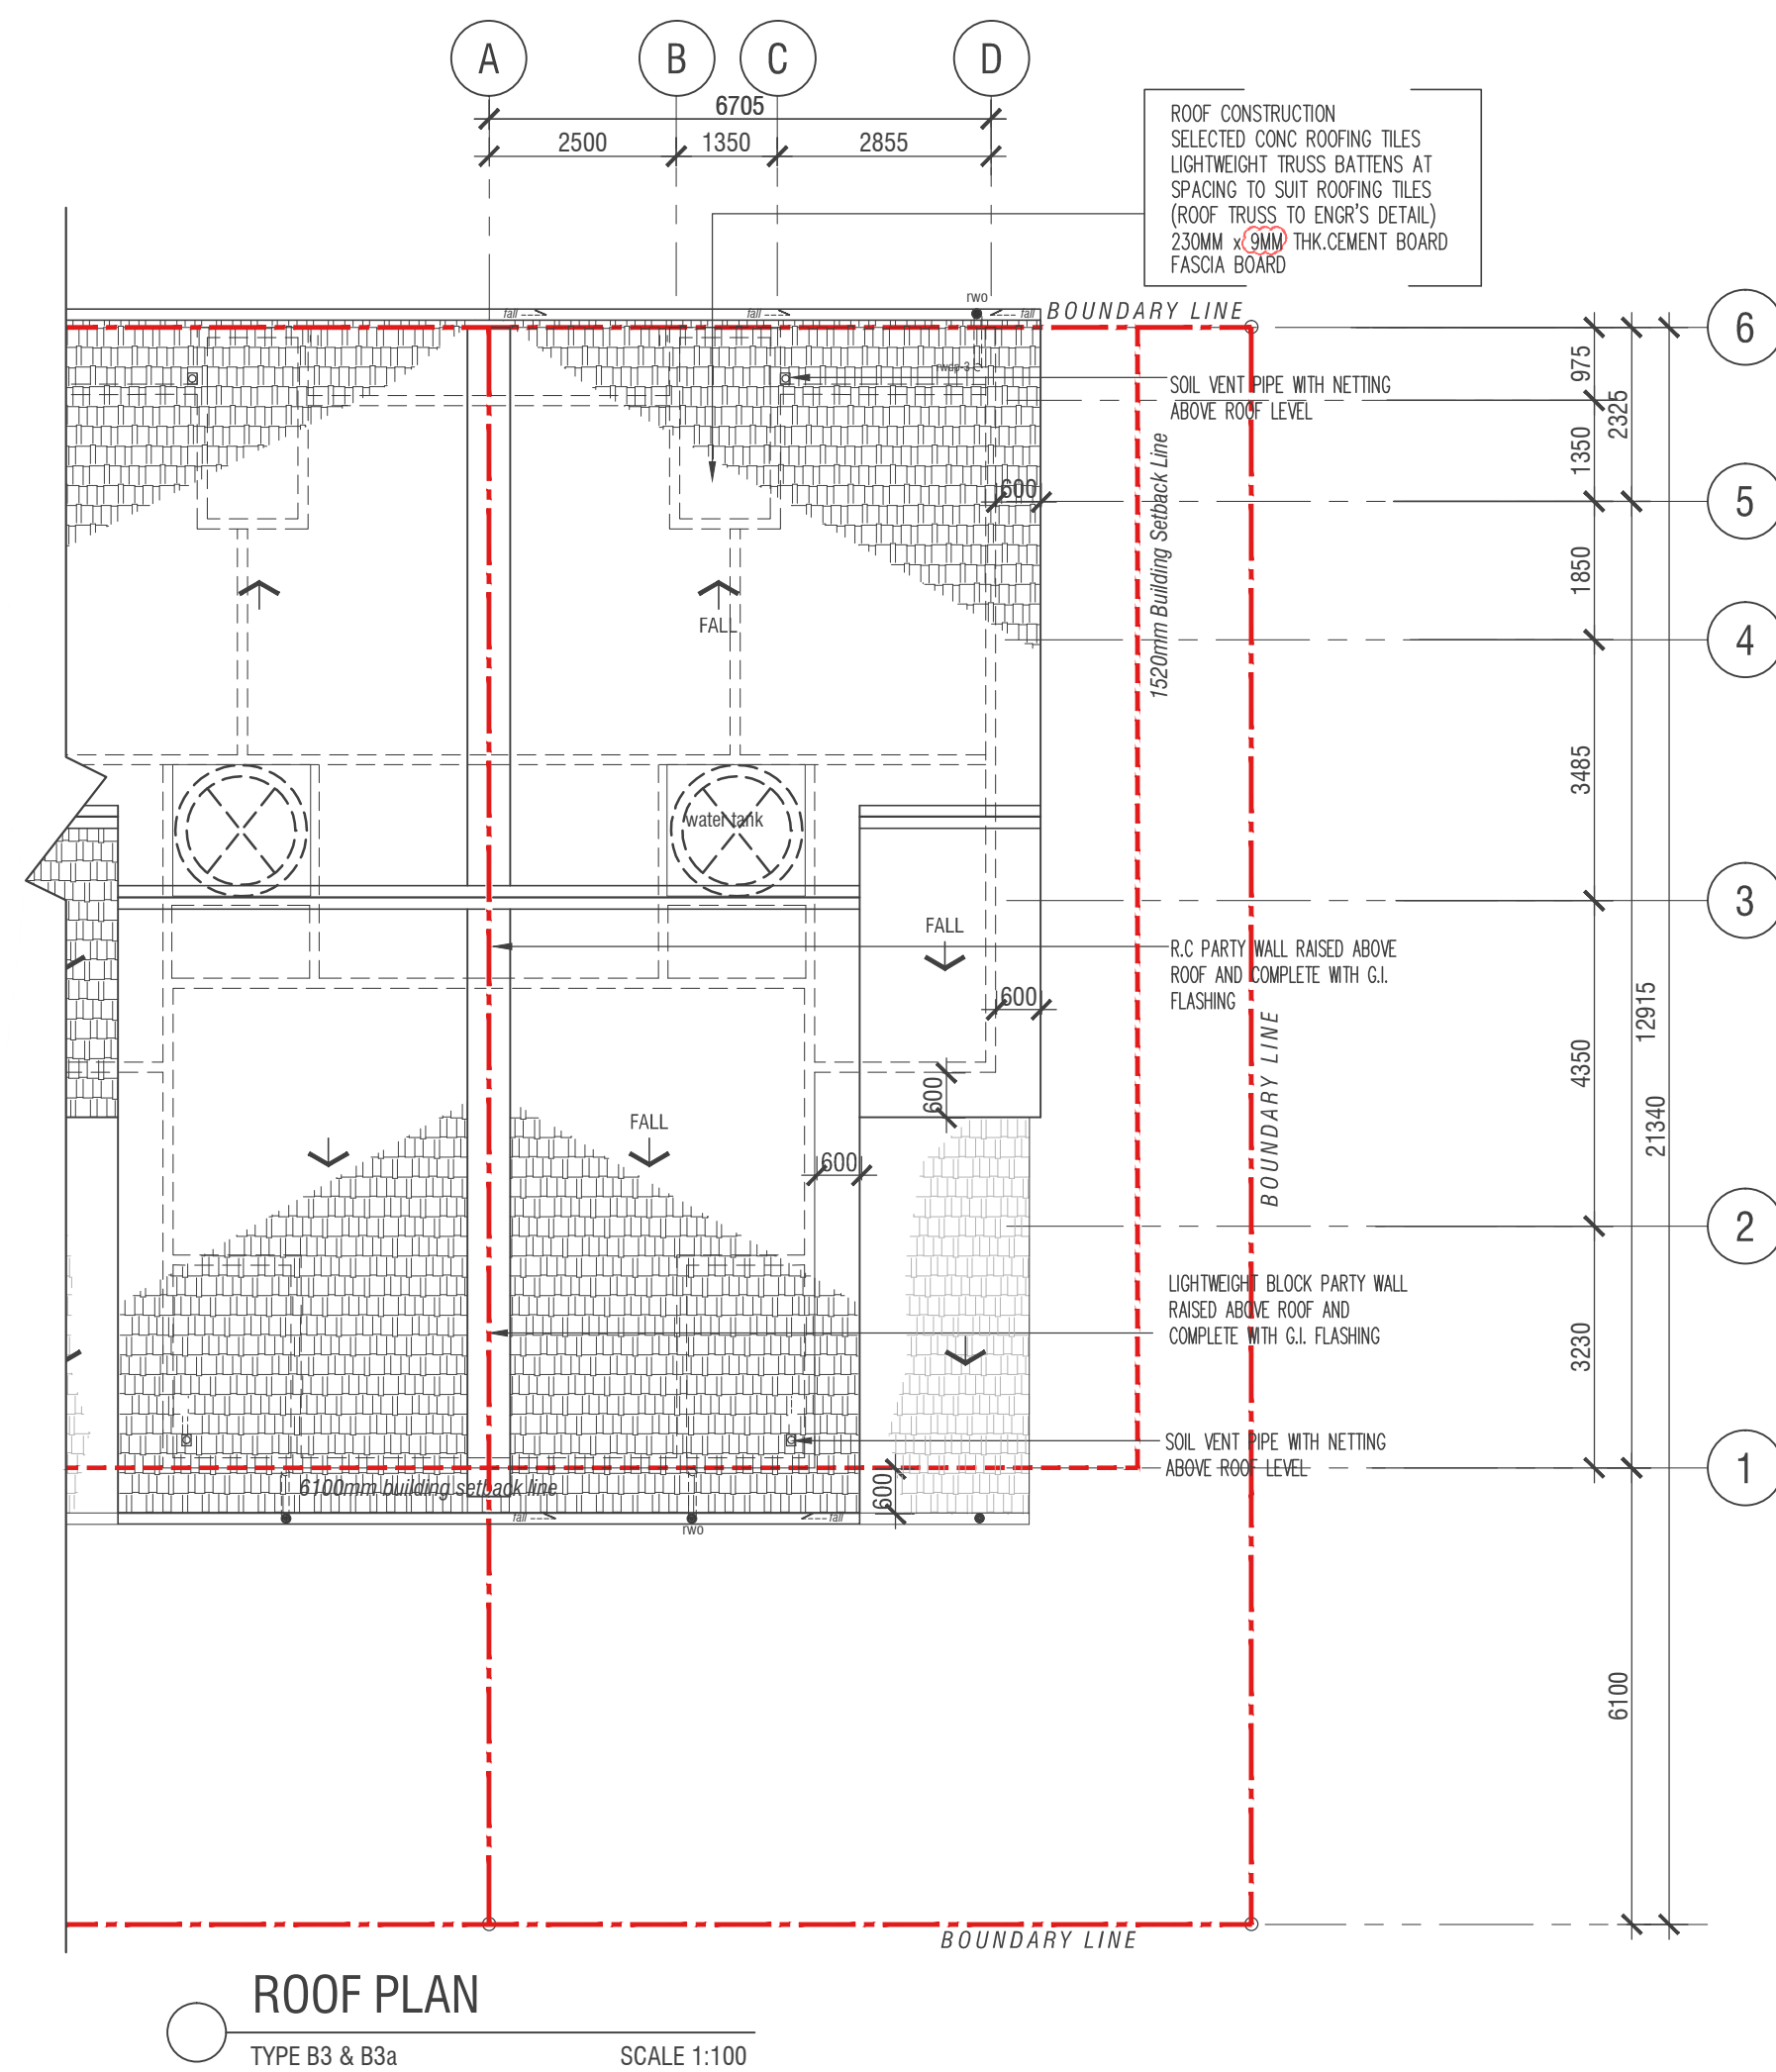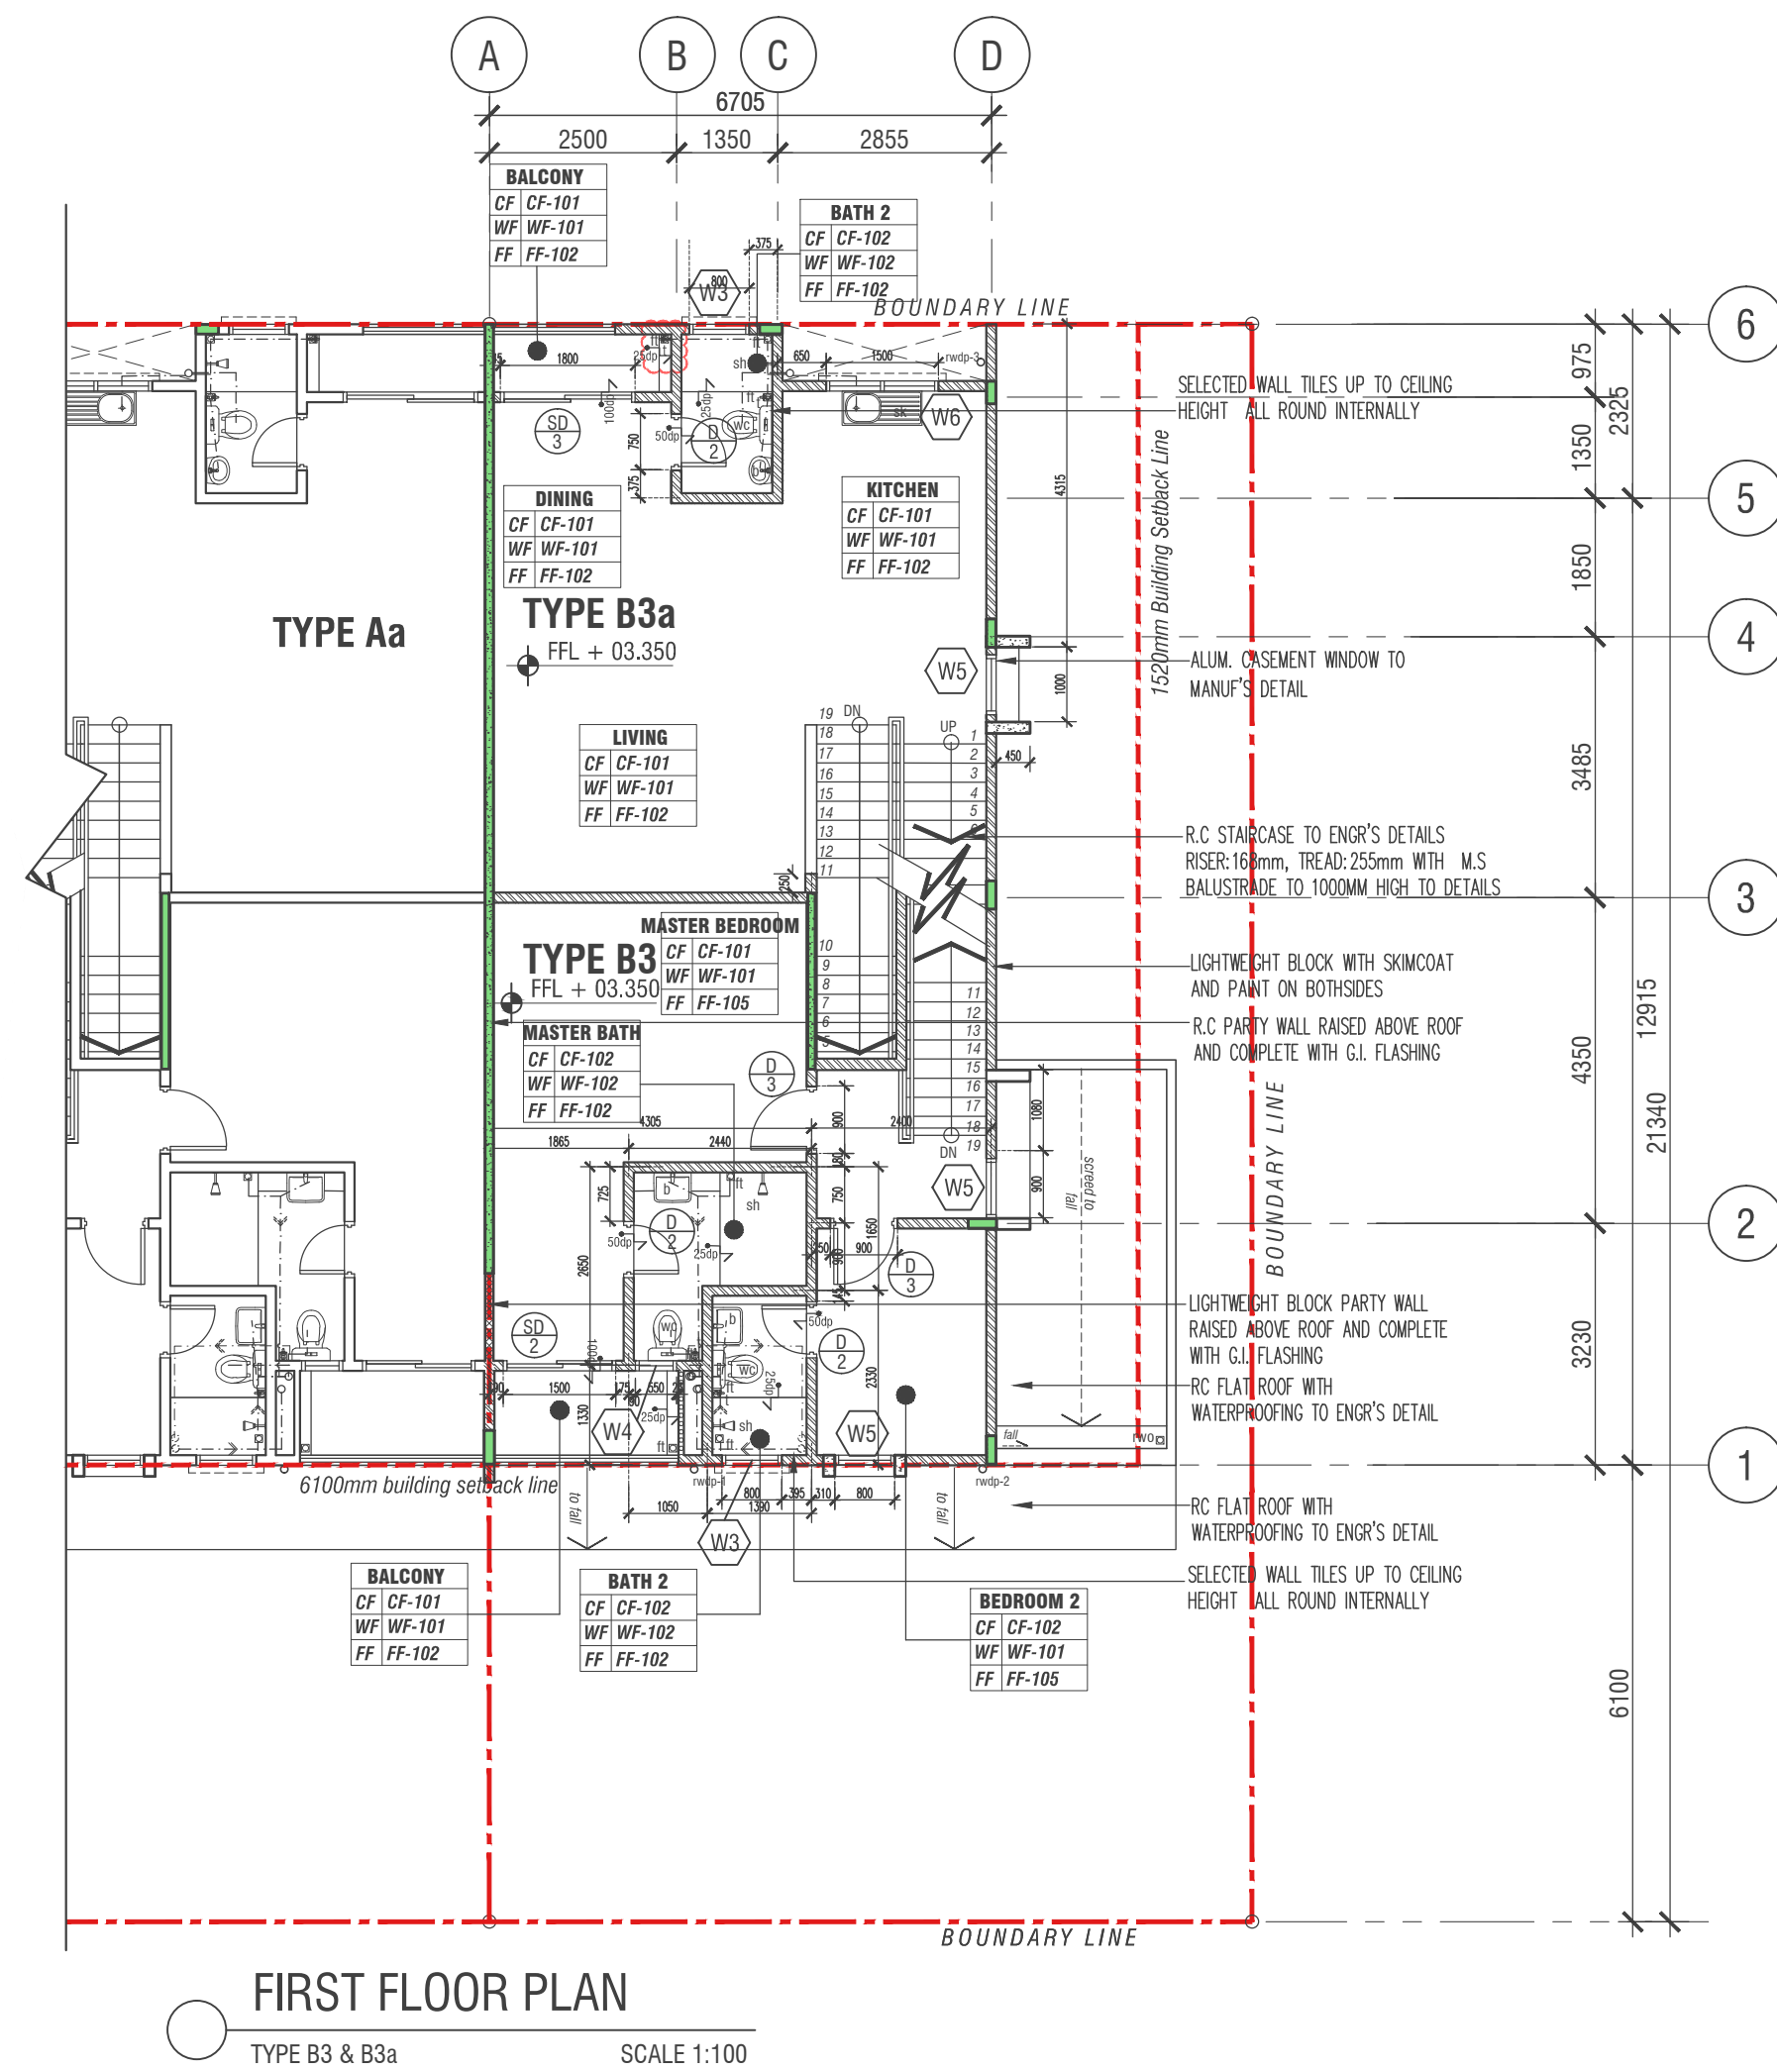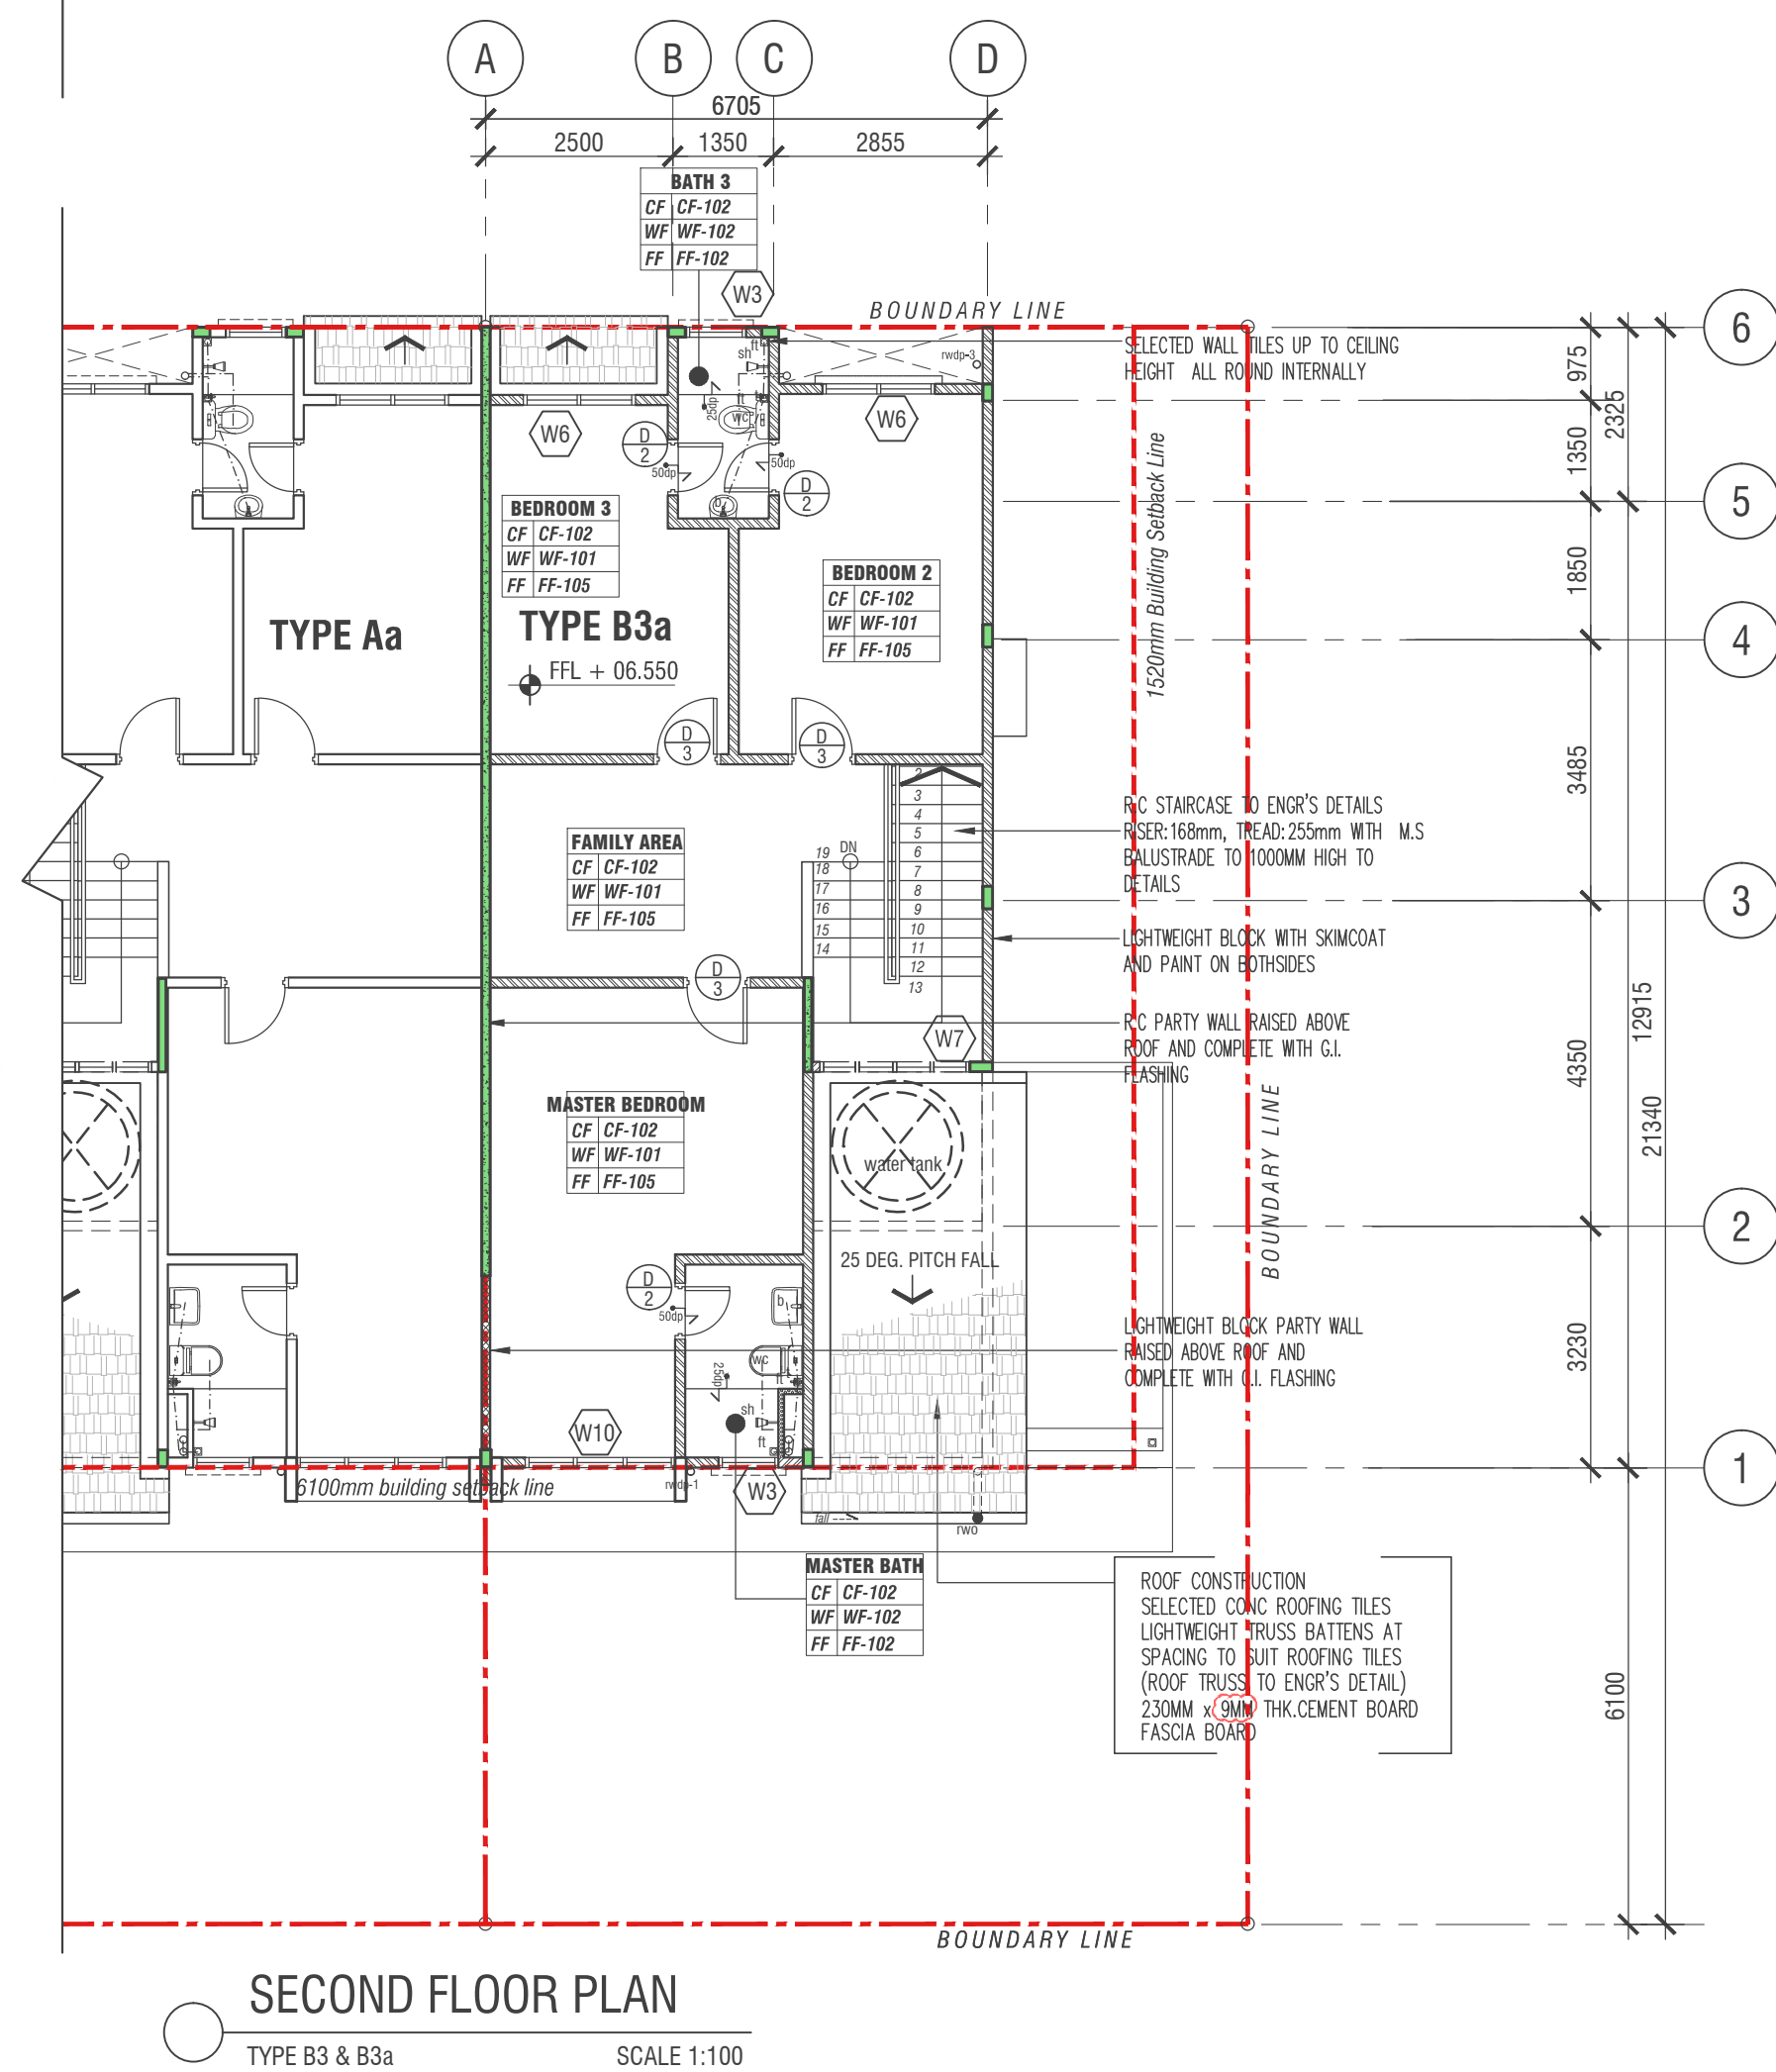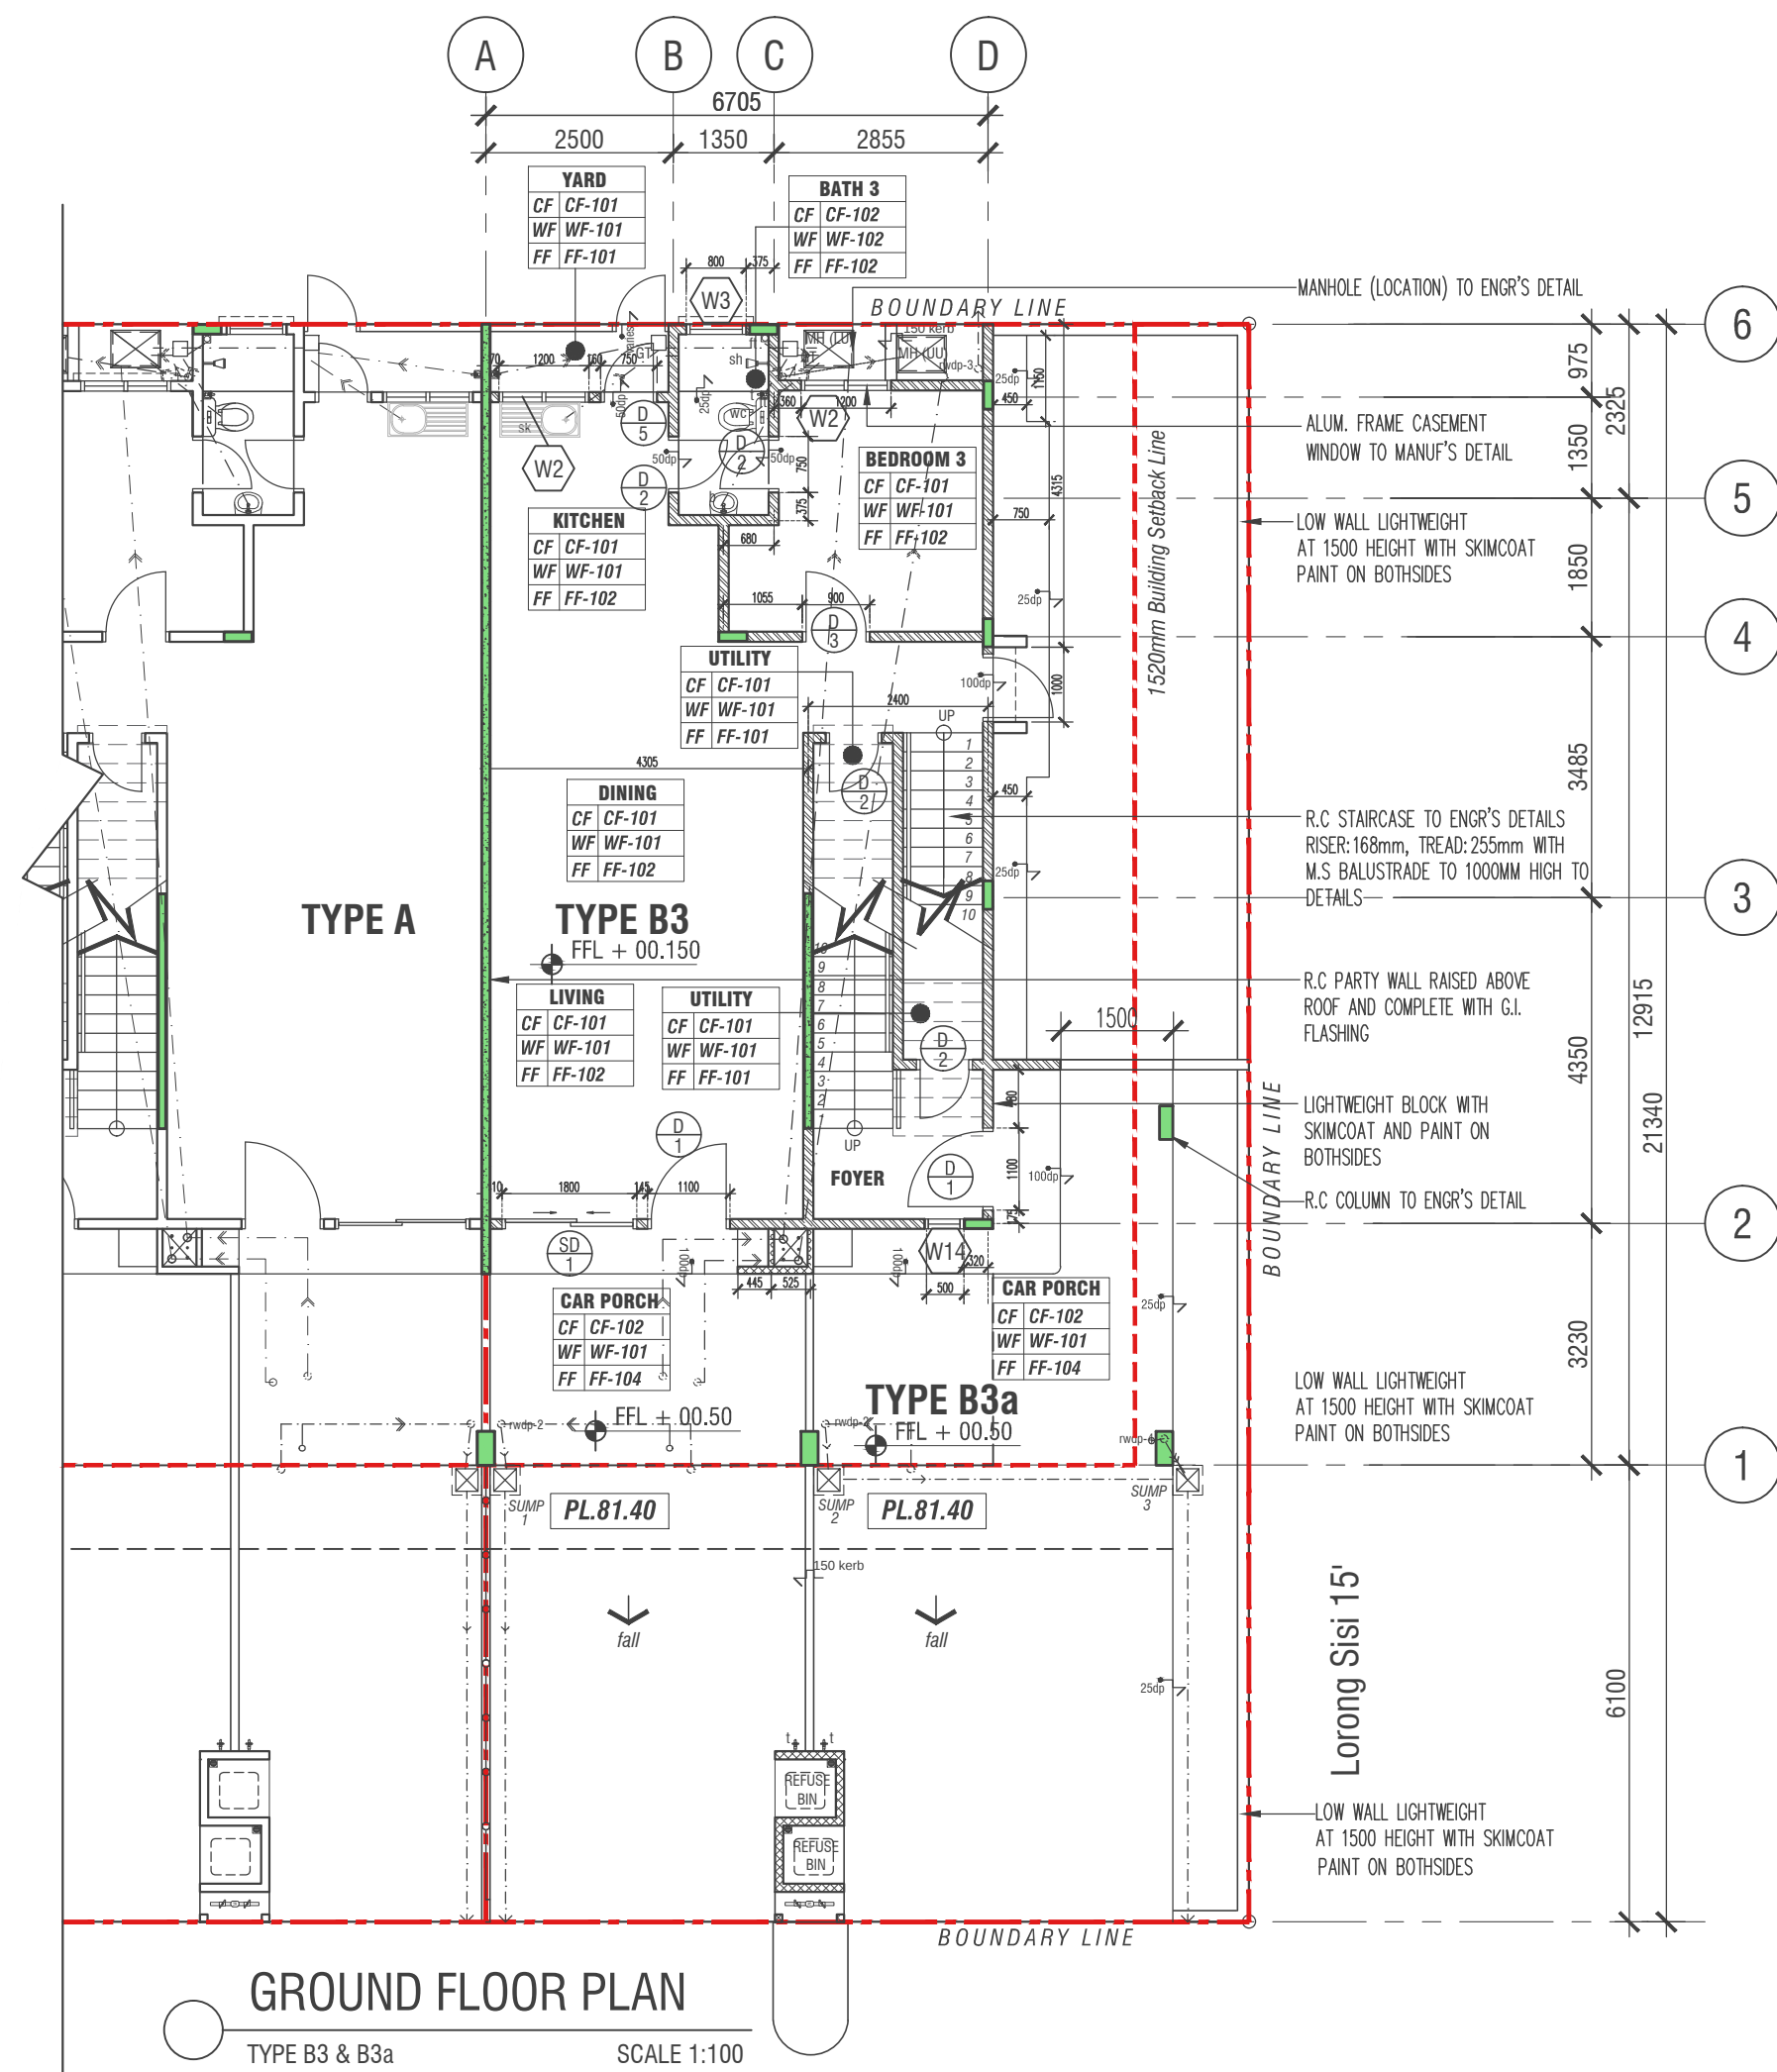

FINISHES CODE		FINISHES CODE
ROOM NAME		
CEILING TYPE	CF	
WALL TYPE	WF	
FLOOR TYPE	FF	
CF-*** CEILINGS FINISHES		
CF-101	SKIMCOAT	
CF-102	PLASTER BOARD	
CF-103	PLASTER & PAINT	
WF-*** WALL FINISHES		
WF-101	PLASTER & PAINT	
WF-102	TILES	
FF-*** FLOOR FINISHES		
FF-101	CEMENT RENDER	
FF-102	TILES	
FF-103	CEMENT RENDER WITH WATERPROOFING	
FF-104	CONCRETE BARE FINISHES	
FF-105	VINYL / LAMINATED	
SANITARY FITTINGS		
B	BASIN	
U	URINAL	
AWC	SQUATTING WATER CLOSET	
PWC	SITTING WATER CLOSET	
SK	SINK	
SH	SHOWER	
VP	VENTILATION PIPE	
WALL LEGEND		
	125MM THK. LIGHTWEIGHT BLOCK	
	100MM THK. LIGHTWEIGHT BLOCK	
	100MM THK. RC. SHEAR WALL	
	75MM THK. LIGHTWEIGHT BLOCK	

GENERAL NOTE: THIS DRAWING IS COPYRIGHT. CONTRACTORS MUST CHECK ALL DIMENSIONS ON SITE. ONLY FIGURED DIMENSIONS ARE TO BE WORKED FROM. DISCREPANCIES MUST BE REPORTED IMMEDIATELY TO THE ARCHITECT BEFORE PROCEEDING.		
DT	24/07/2023	2. REUSED ROOF FASCIA BOARD THICKNESS INTO 10MM AS PER BD
REV	DATE	1. RELOCATED TAP LOCATION AT UPPER UNIT, FIRST FLOOR BALCONY
AMENDMENTS		

24 / 07 / 2023
CONSTRUCTION DRAWING


CADANGAN PEMBANGUNAN SKIM BERSTRATA YANG MENGANDUNGI :
i) 260 UNIT RUMAH BANDAR TIGA (3) TINGKAT,
ii) 1 UNIT PEJABAT PENGURUSAN,
iii) 1 UNIT PONDOK PENGAWAL,
iv) 1 UNIT PENCANGKUP ELEKTRIK,
DI ATAS SEBAHAGIAN LOT 17171 DAN 17172, BANDAR BARU SALAK TINGGI, MUKIM DENGKIL, DAERAH SEPANG, SELANGOR DARUL EHSAN

UNTUK TETUAN:
PARAMOUNT PROPERTY (SEPANG) SDN. BHD.

OWNER : **PARAMOUNT PROPERTY**
PARAMOUNT PROPERTY (SEPANG) SDN. BHD. (1122275-V)
CD-LAB 8, BLOK F, SUNWAY GEO AVENUE, SEKUTAR 26,
PENGARAH HALL SELANGOR, SELANGOR 26,
40400, SHAH ALAM, SELANGOR DARUL EHSAN
TEL : +603 27709100 FAX : +603 27709101


ARCHITECT : **SAA**
SA ARCHITECTS SDN. BHD.
F-50-18, BLOK F, SUNWAY GEO AVENUE, JALAN LAGUN SELATAN,
SUNWAY SOUTH QUAY, BANDAR SUNWAY, 47500 SUBANG JAYA,
SELANGOR DARUL EHSAN
TEL : 603-22833633 FAX : 603-22828632

DRAWING TITLE :
KEY DRAWING
TYPE B3 & B3a
GROUND FLOOR PLAN
FIRST FLOOR PLAN
SECOND FLOOR PLAN
ROOF PLAN
SCALE : 1 : 100 DATE : JULY 2023
DRAWN BY : TEAM DESIGN CHECKED BY : AZWIN/AZ
DRAWING NUMBER : M1831 / CO / PH 3 / 12-08 REVISION : (1)

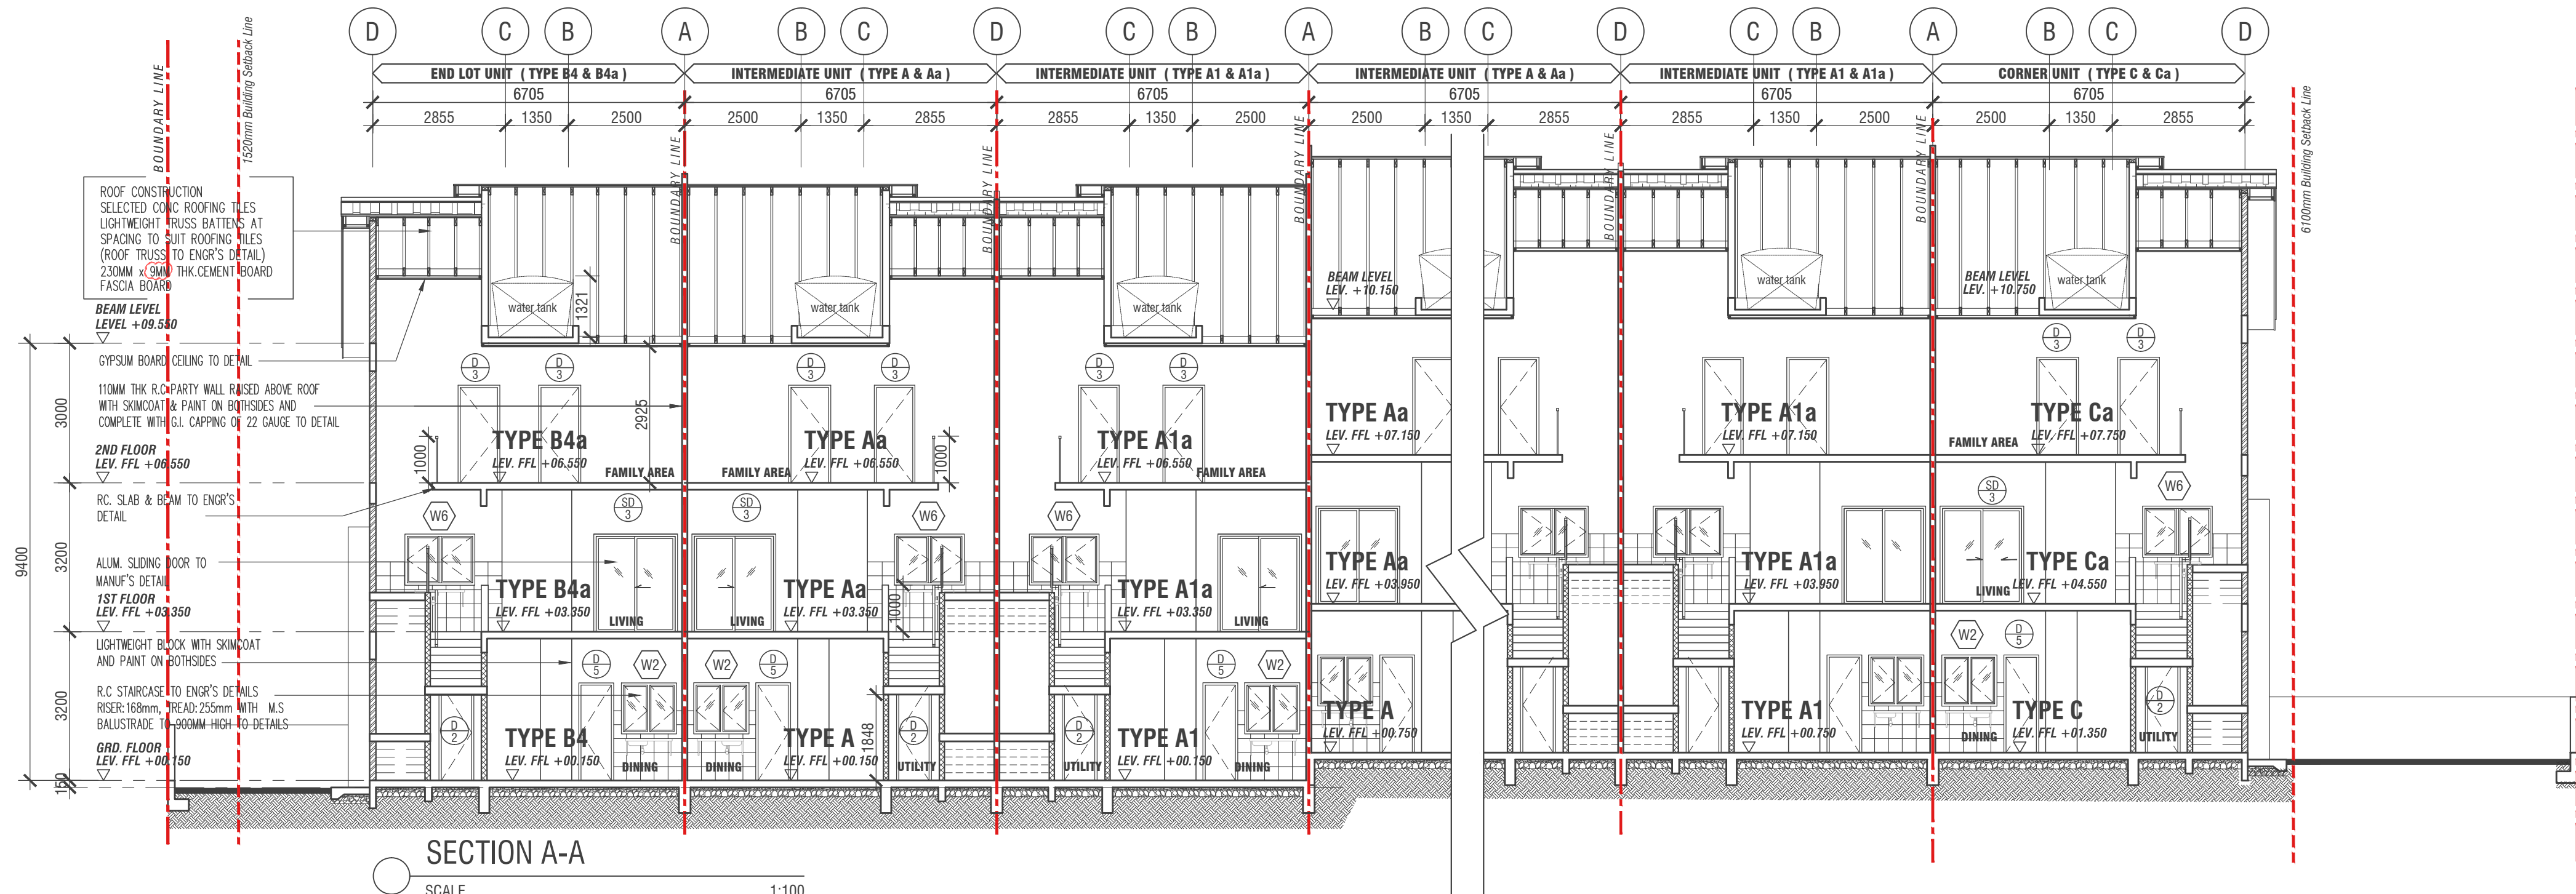


SECTION A-A

SCALE 1:100

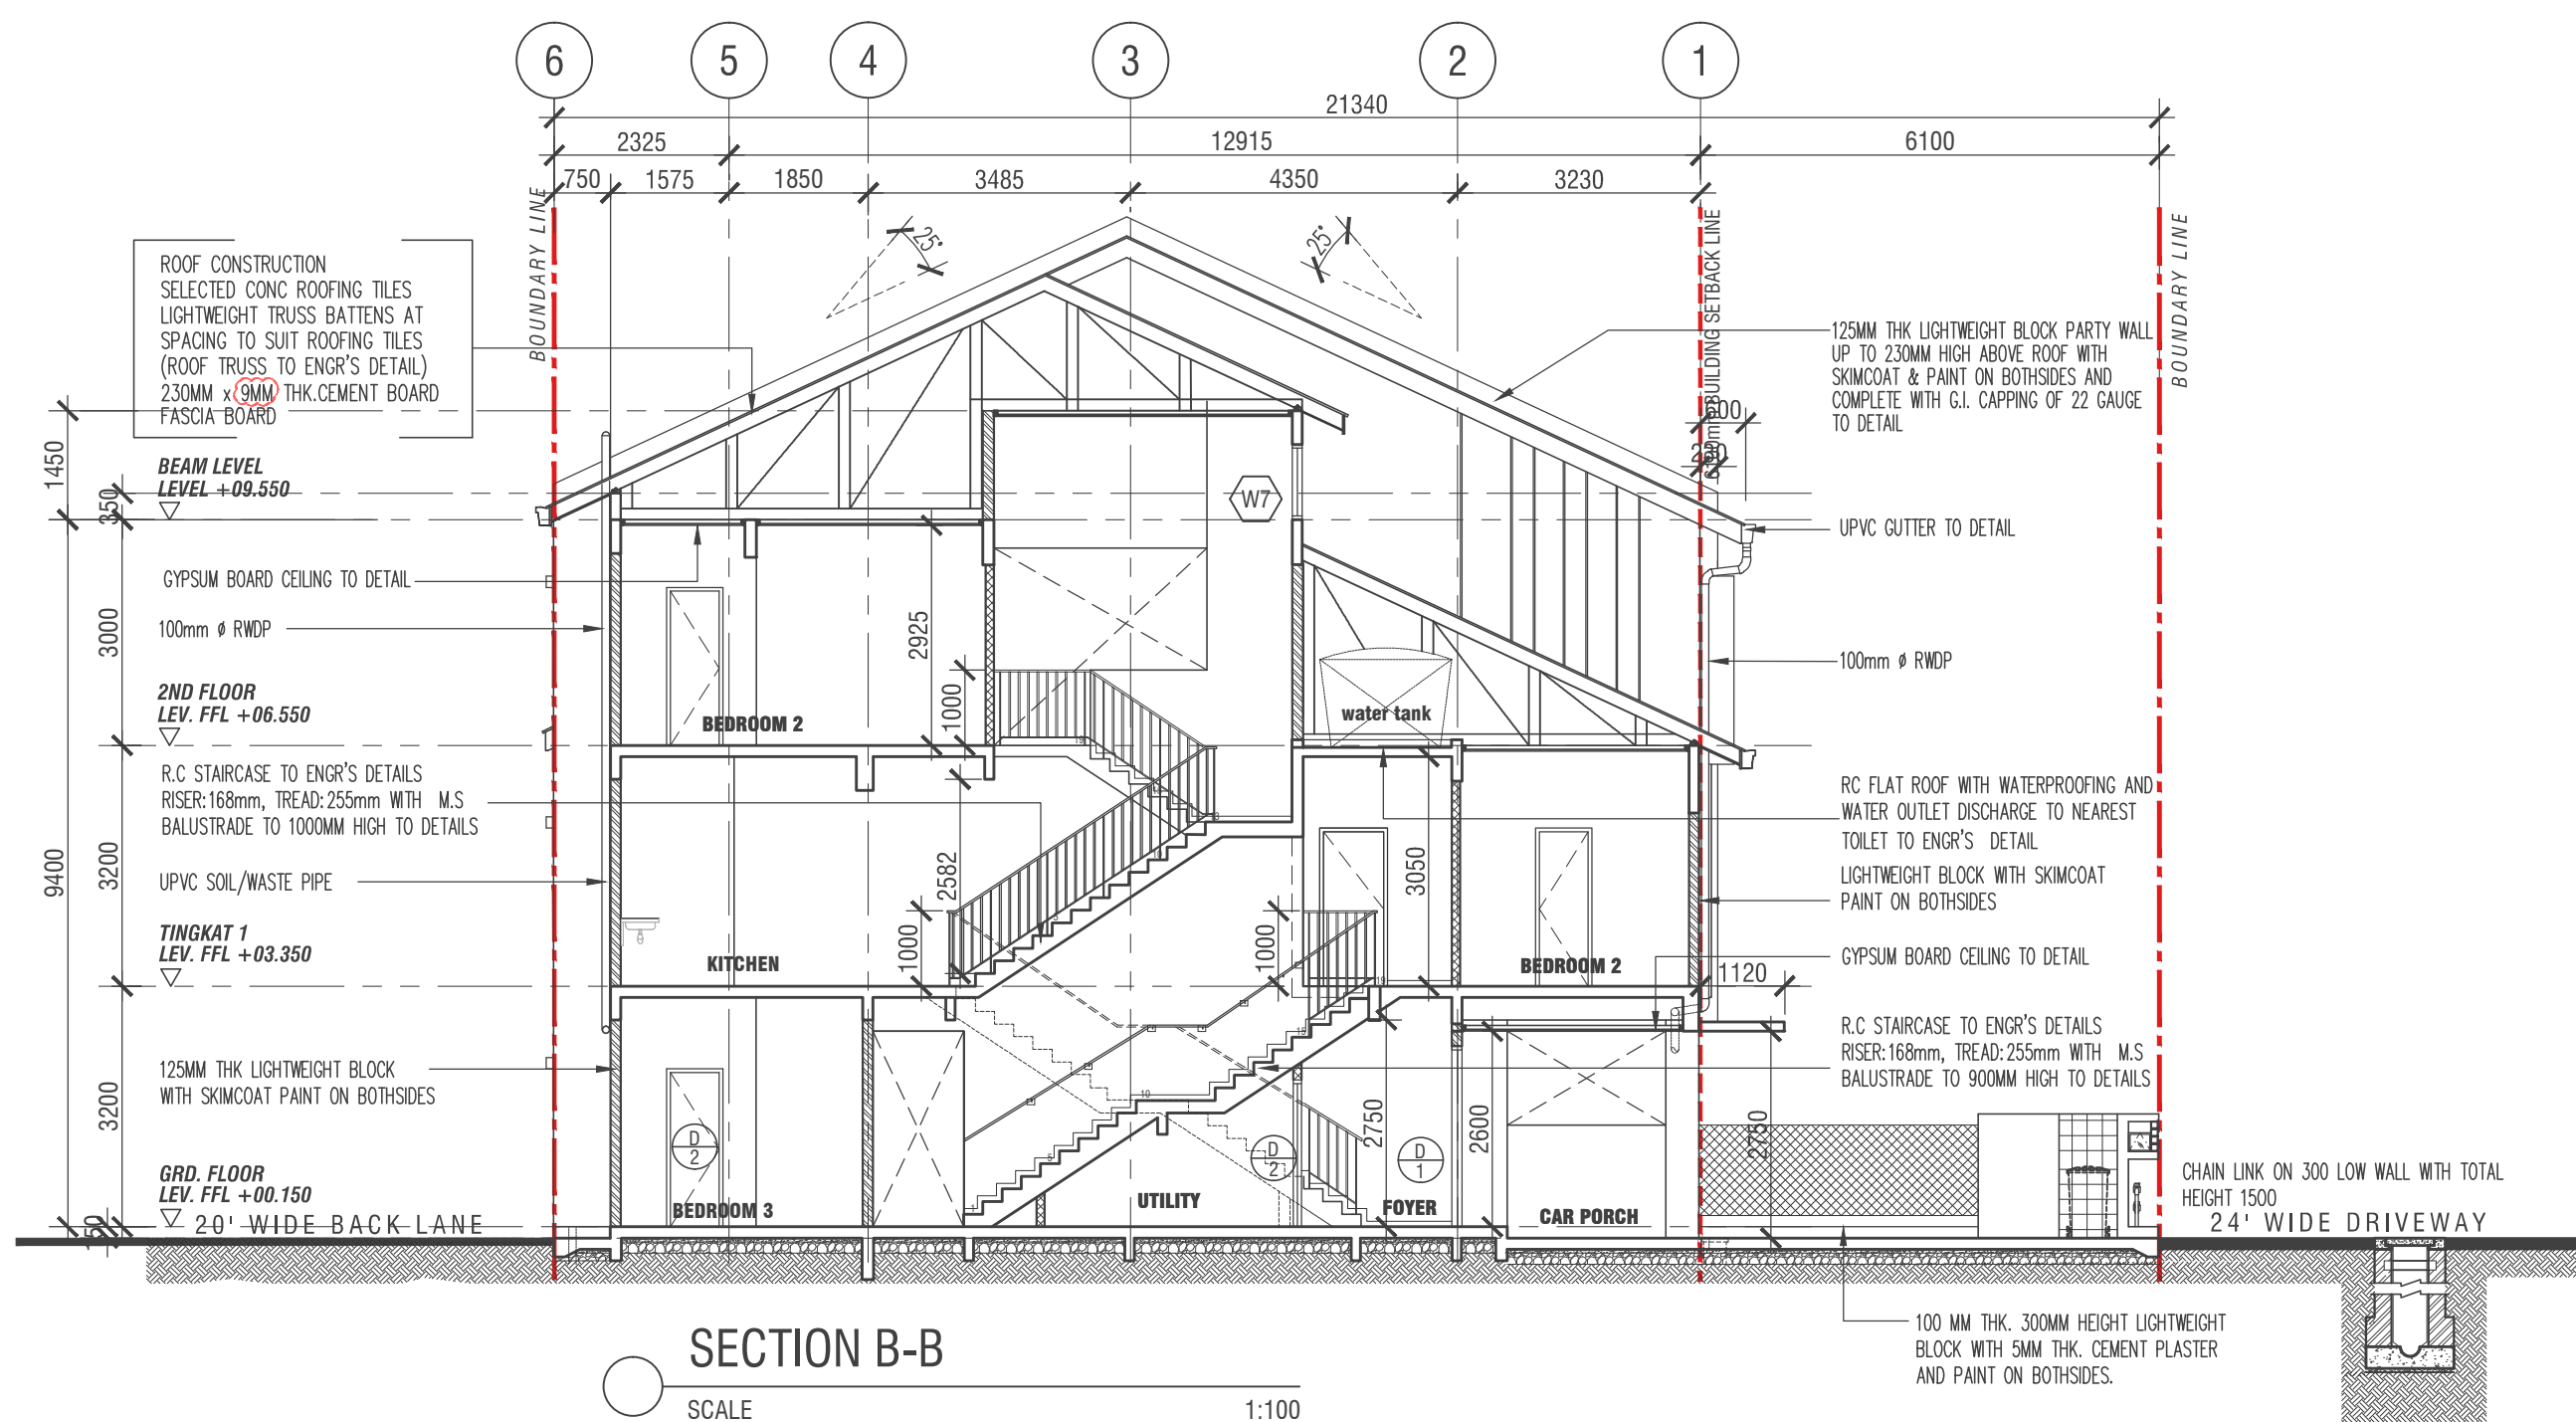


SECTION B-B

SCALE 1:100

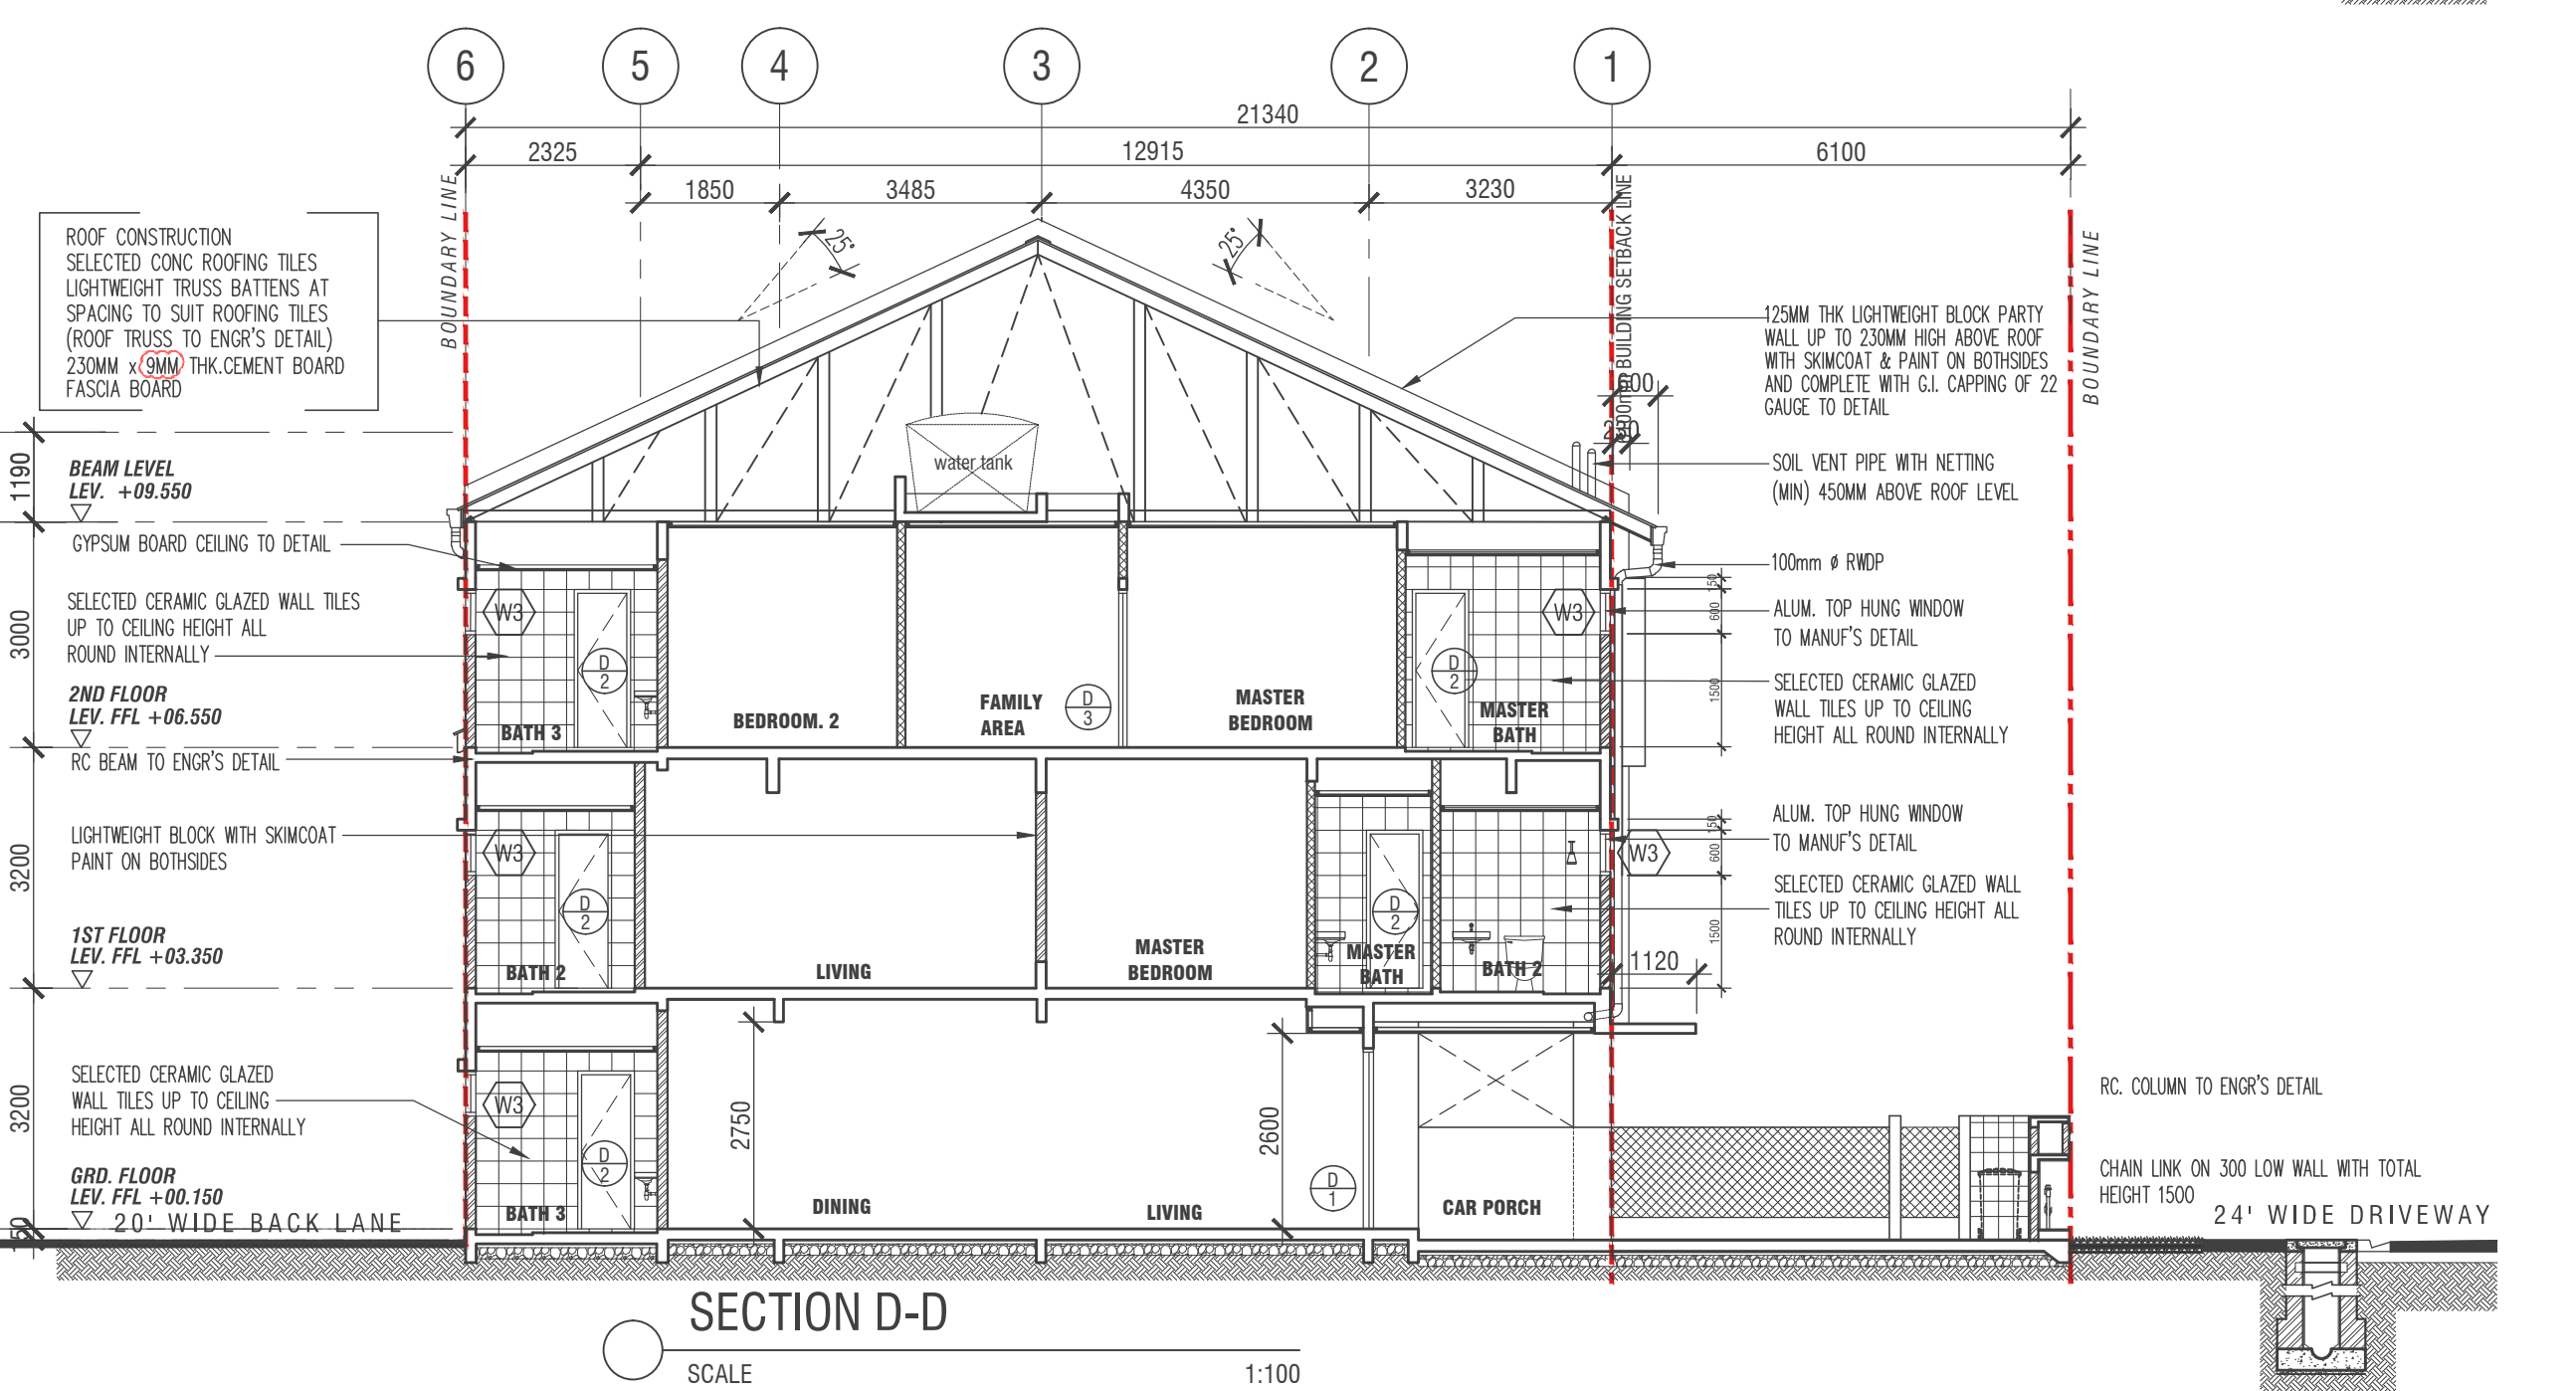

SECTION D-D

SCALE 1:100

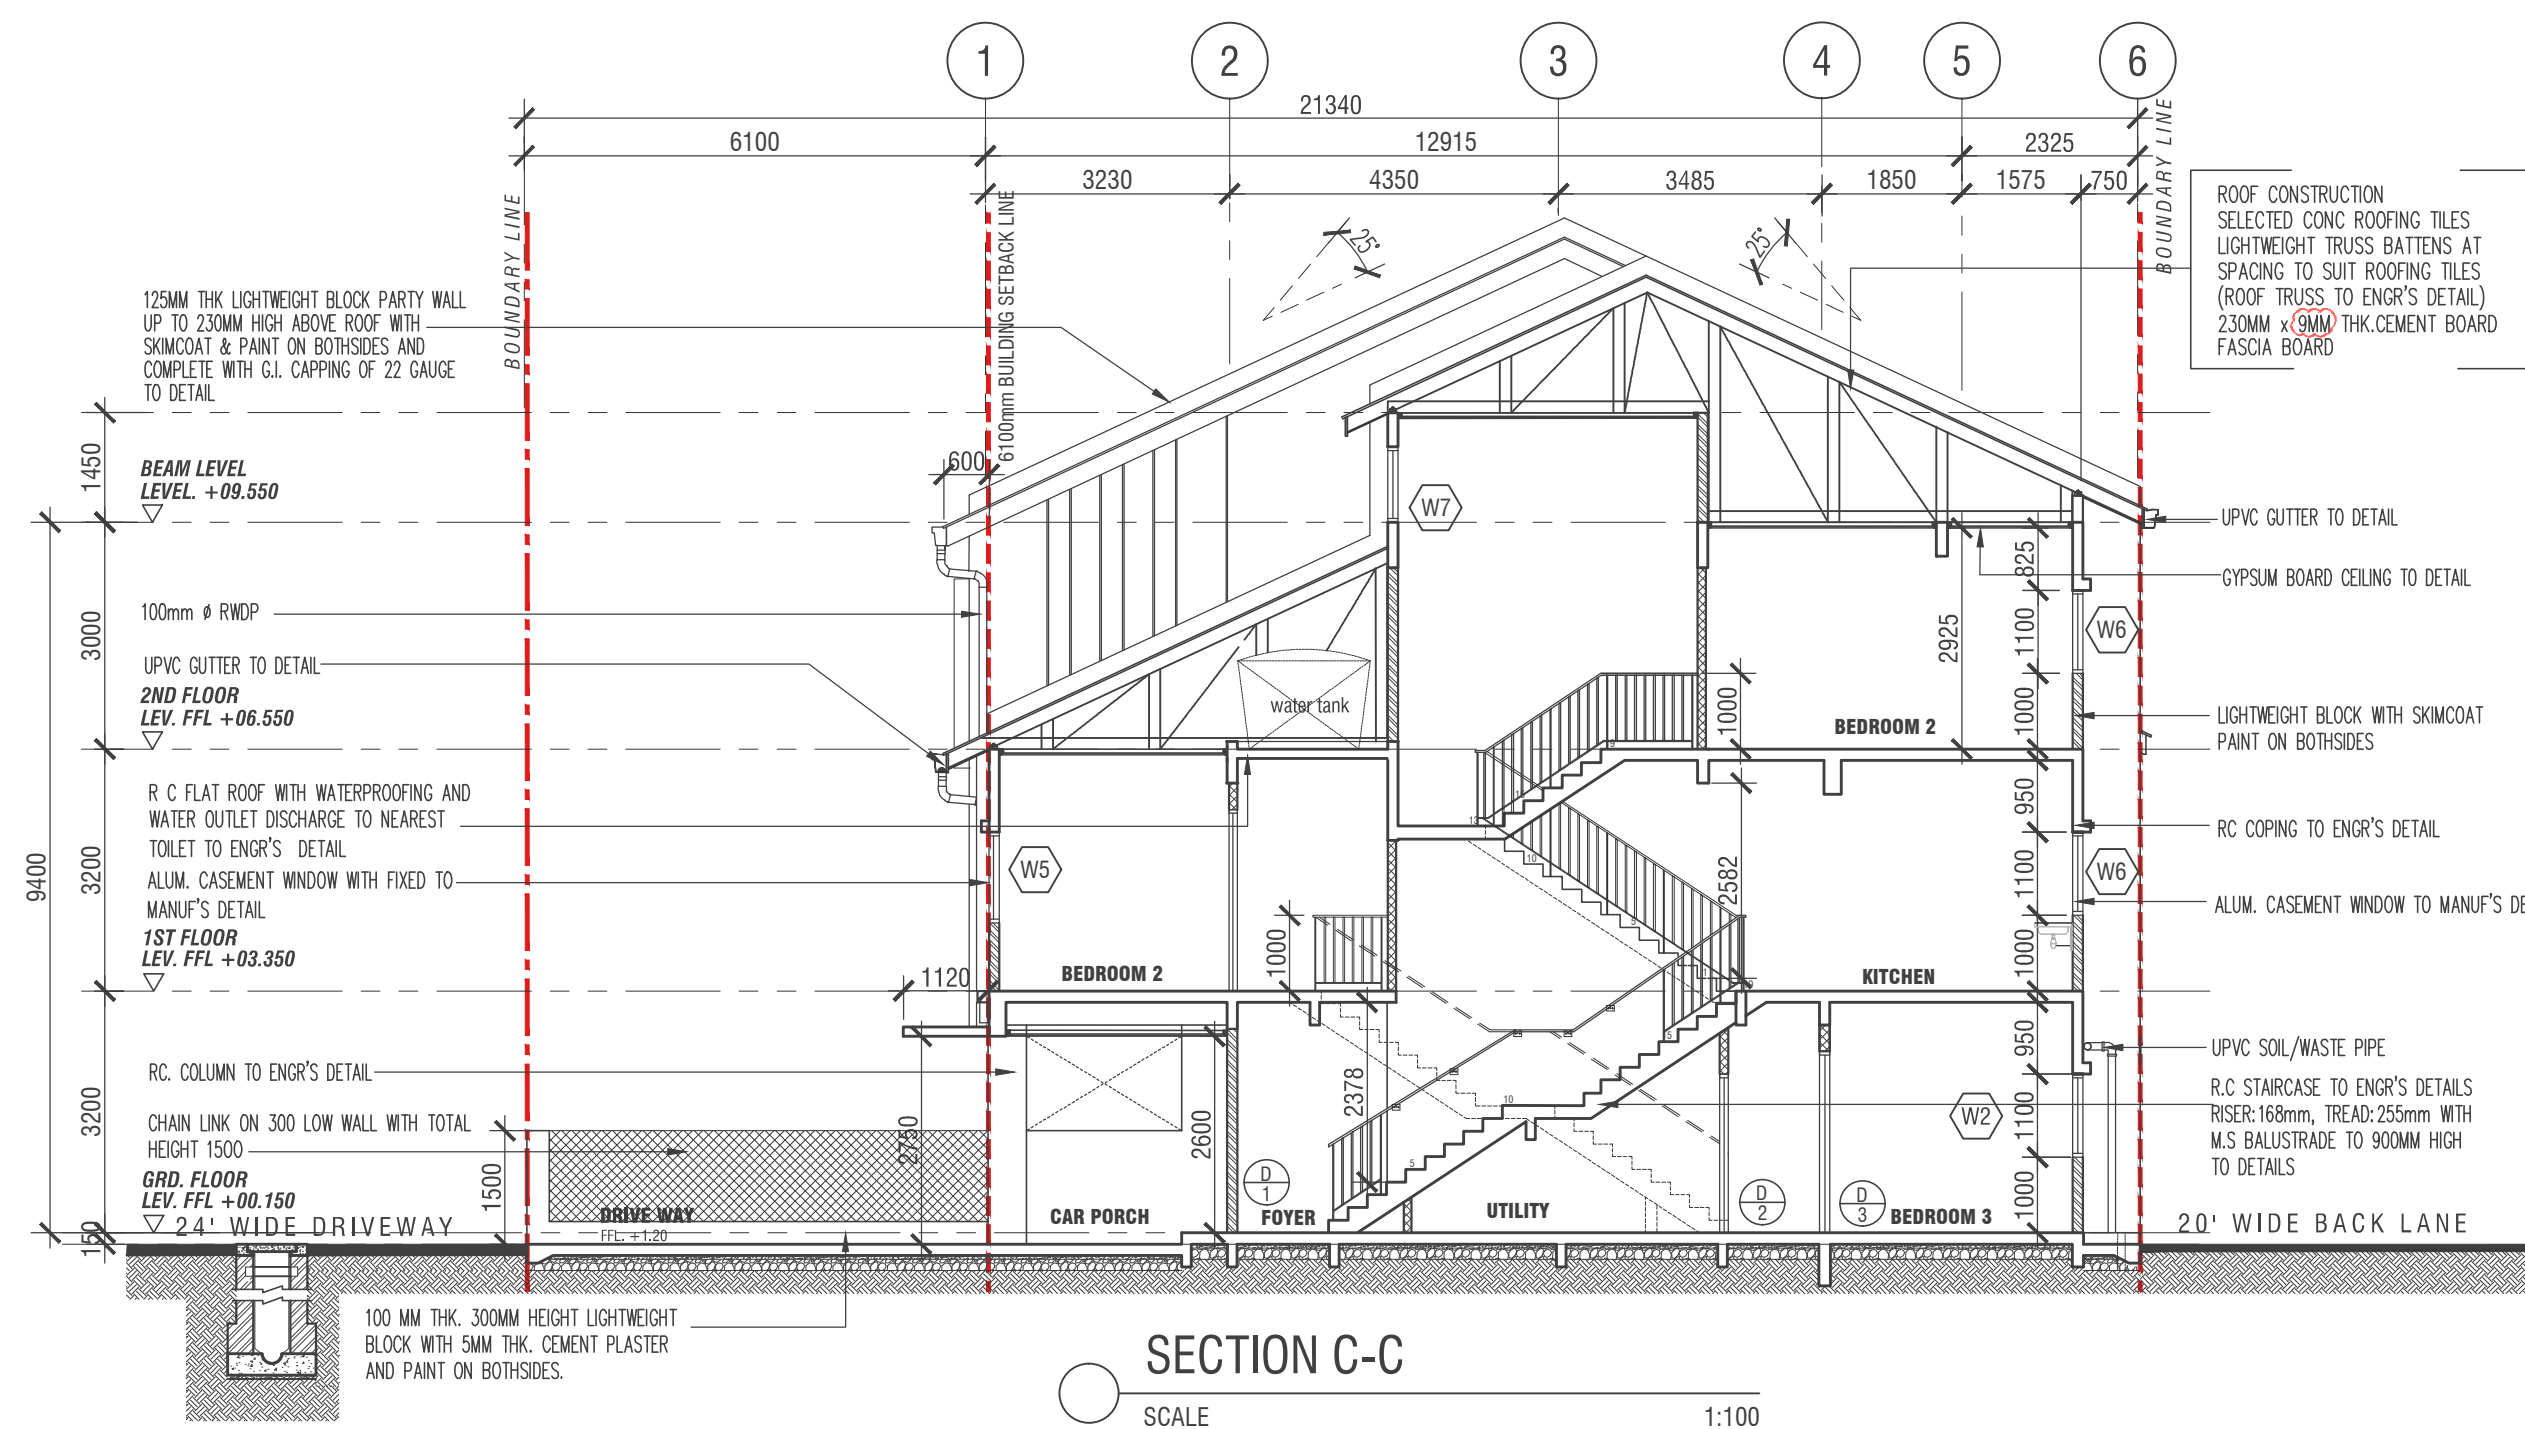

SECTION C-C

SCALE 1:100

GENERAL NOTE:
THIS DRAWING IS COPYRIGHT. CONTRACTORS MUST CHECK ALL DIMENSIONS
ON SITE. ONLY FIGURED DIMENSIONS ARE TO BE WORKED FROM.
DISCREPANCIES MUST BE REPORTED IMMEDIATELY TO THE ARCHITECT
BEFORE PROCEEDING.

01 : 24/07/2023 1. REVISED ROOF FASCIA BOARD THICKNESS INTO 9MM AS PER B0
REV. DATE AMENDMENTS

24 / 07 / 2023

CONSTRUCTION DRAWING


CADANGAN PEMBANGUNAN SKIM BERSTRATA
YANG MENGANDUNGI :
i) 260 UNIT RUMAH BANDAR TIGA (3) TINGKAT,
ii) 1 UNIT PEJABAT PENGURUSAN,
iii) 1 UNIT PONDOK PENGAWAL,
iv) 1 UNIT PENCAWANG ELEKTRIK,
DI ATAS SEBAHAGIAN LOT 17171 DAN 17172,
BANDAR BARU SELAK TINGGI, MUKIM DENGKIL,
DAERAH SEPANG, SELANGOR DARUL EHSAN

UNTUK TETUAN:
PARAMOUNT PROPERTY (SEPANG) SDN. BHD.

OWNER : **PARAMOUNT PROPERTY**
PARAMOUNT PROPERTY (SEPANG) SDN. BHD. (1122275-W)
CD-LAB5 SHAH ALAM, B-02-01 (BLOCK B), SEKUTAR 26,
PESERAN HALLI SELANGOR, SEKUTAR 26,
40400, SHAH ALAM, SELANGOR DARUL EHSAN
TEL : +603 27709100 FAX : +603 27709101


ARCHITECT : **SAA**
SA ARCHITECTS SDN. BHD.
F-50-18, BLOCK F, SUNWAY GEO AVENUE, JALAN LAGUN SELATAN,
SUNWAY SOUTH QUAY, BANDAR SUNWAY, 47500 SUBANG JAYA,
SELANGOR DARUL EHSAN
TEL : 603-22833633 FAX : 603-22829632

DRAWING TITLE :
KEY DRAWING
SECTION A-A
SECTION B-B
SECTION C-C
SECTION D-D
SCALE : 1 : 100 DATE : JULY 2023
DRAWN BY : TEAM SERIKA CHECKED BY : AZWIN/AZ
DRAWING NUMBER : M1831 / CO / PH 3 / 13-01 REVISION : (1)

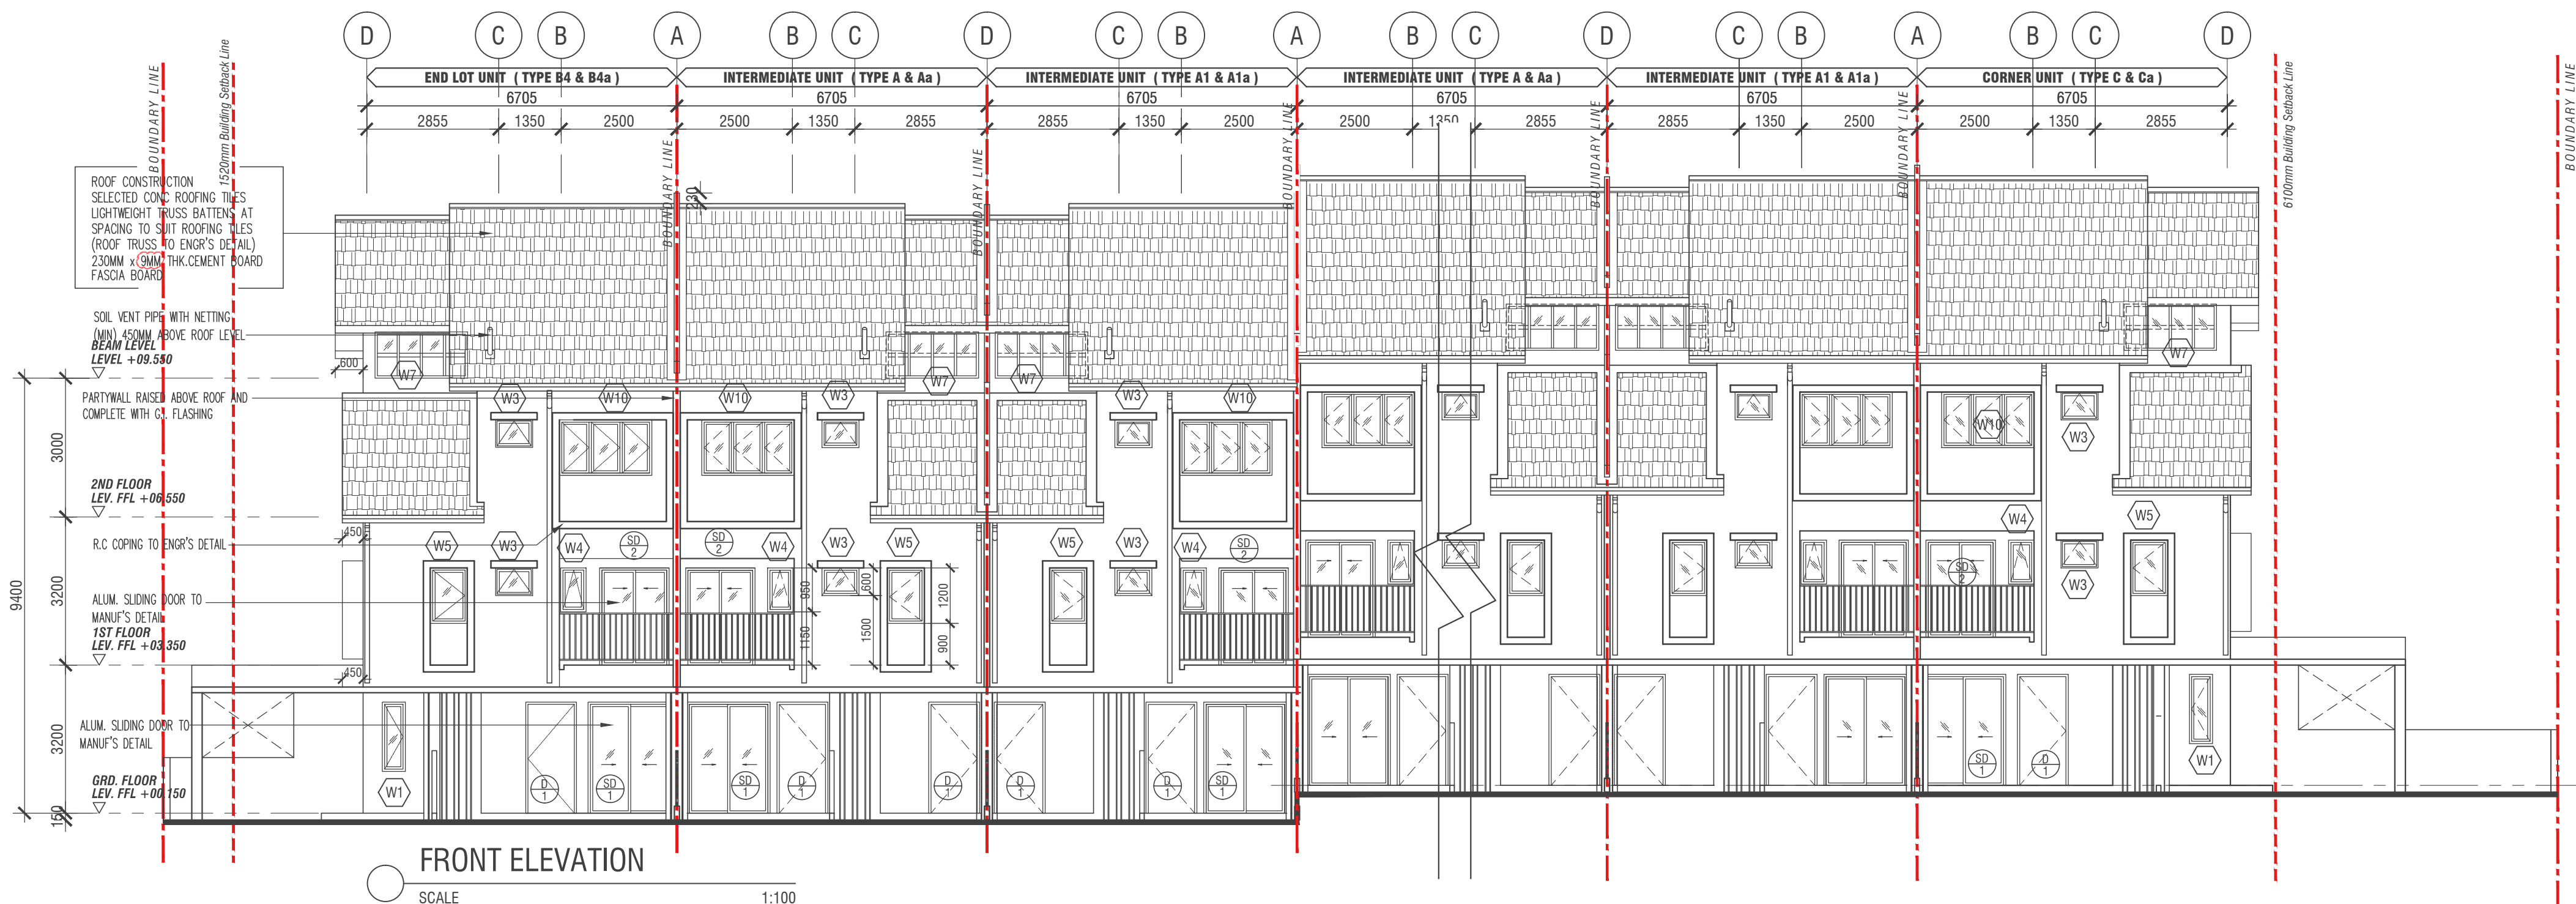


FRONT ELEVATION

SCALE 1:100

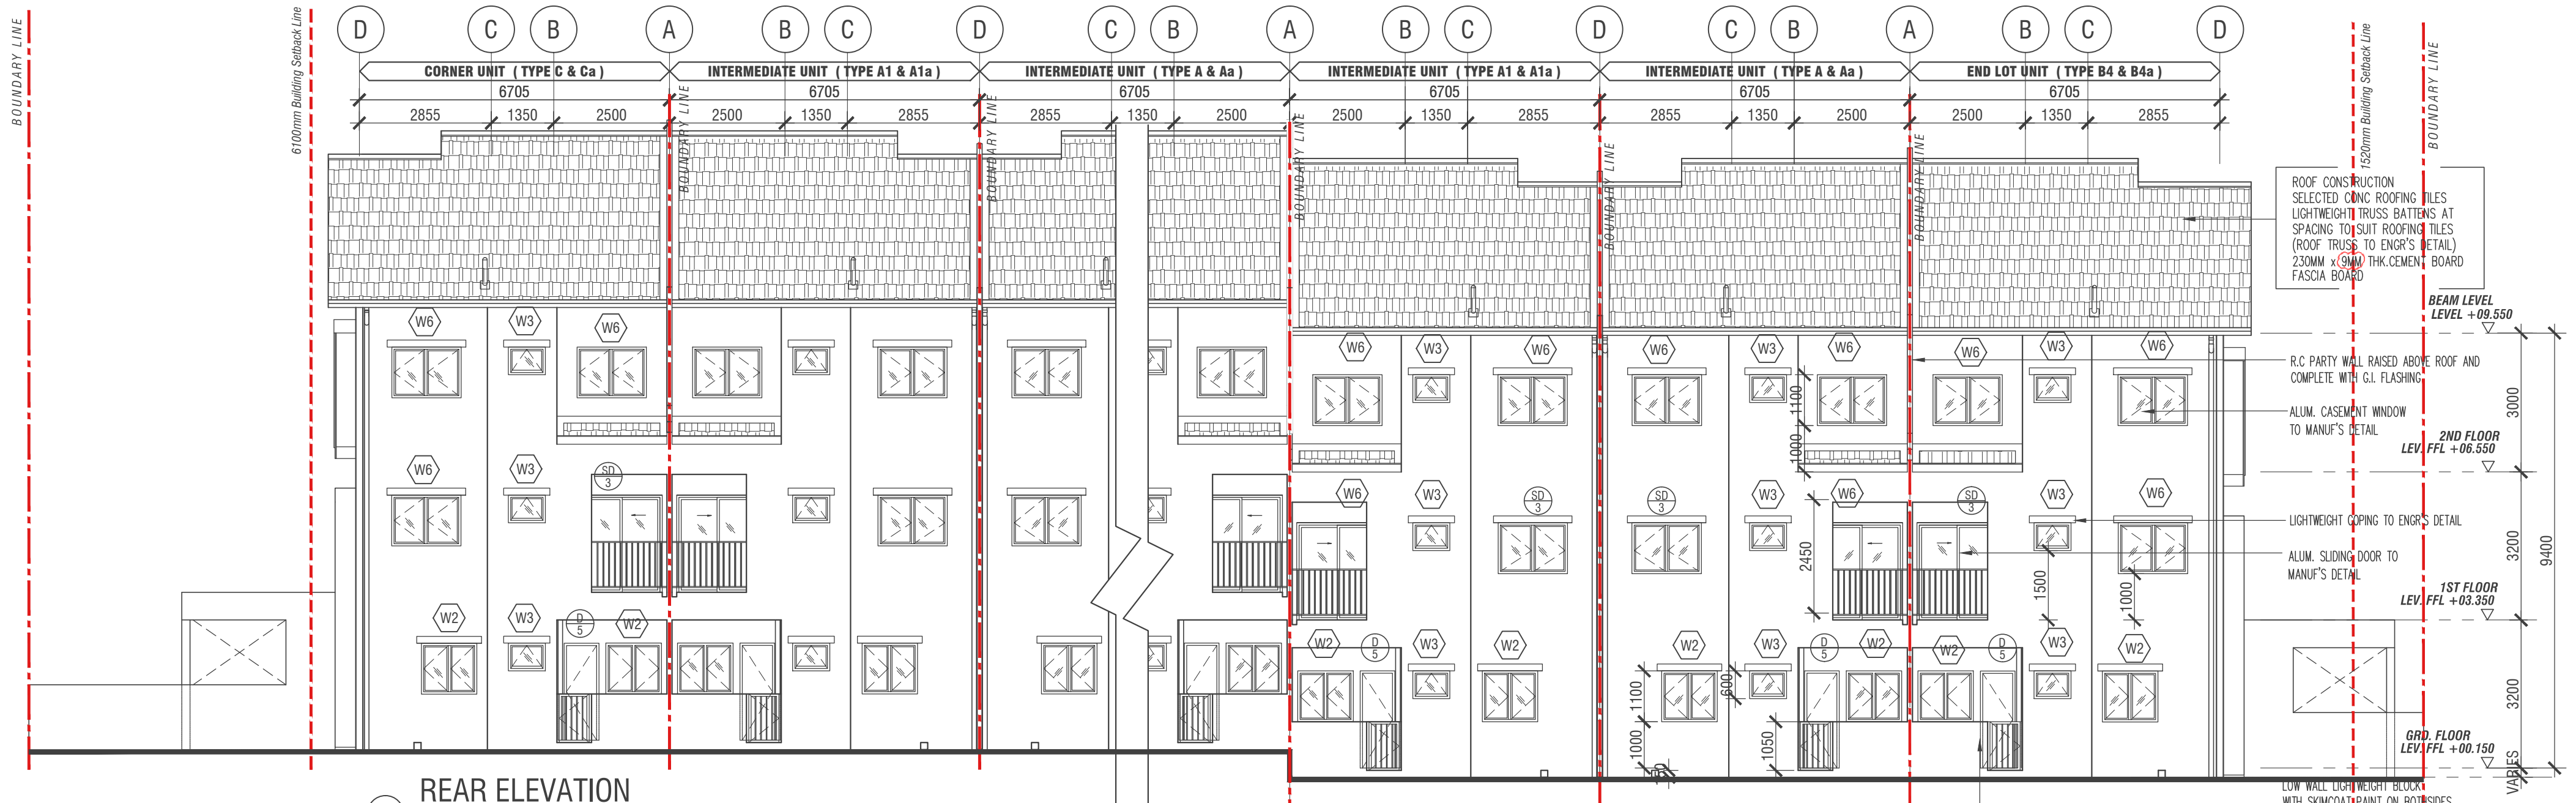


REAR ELEVATION

SCALE 1:100

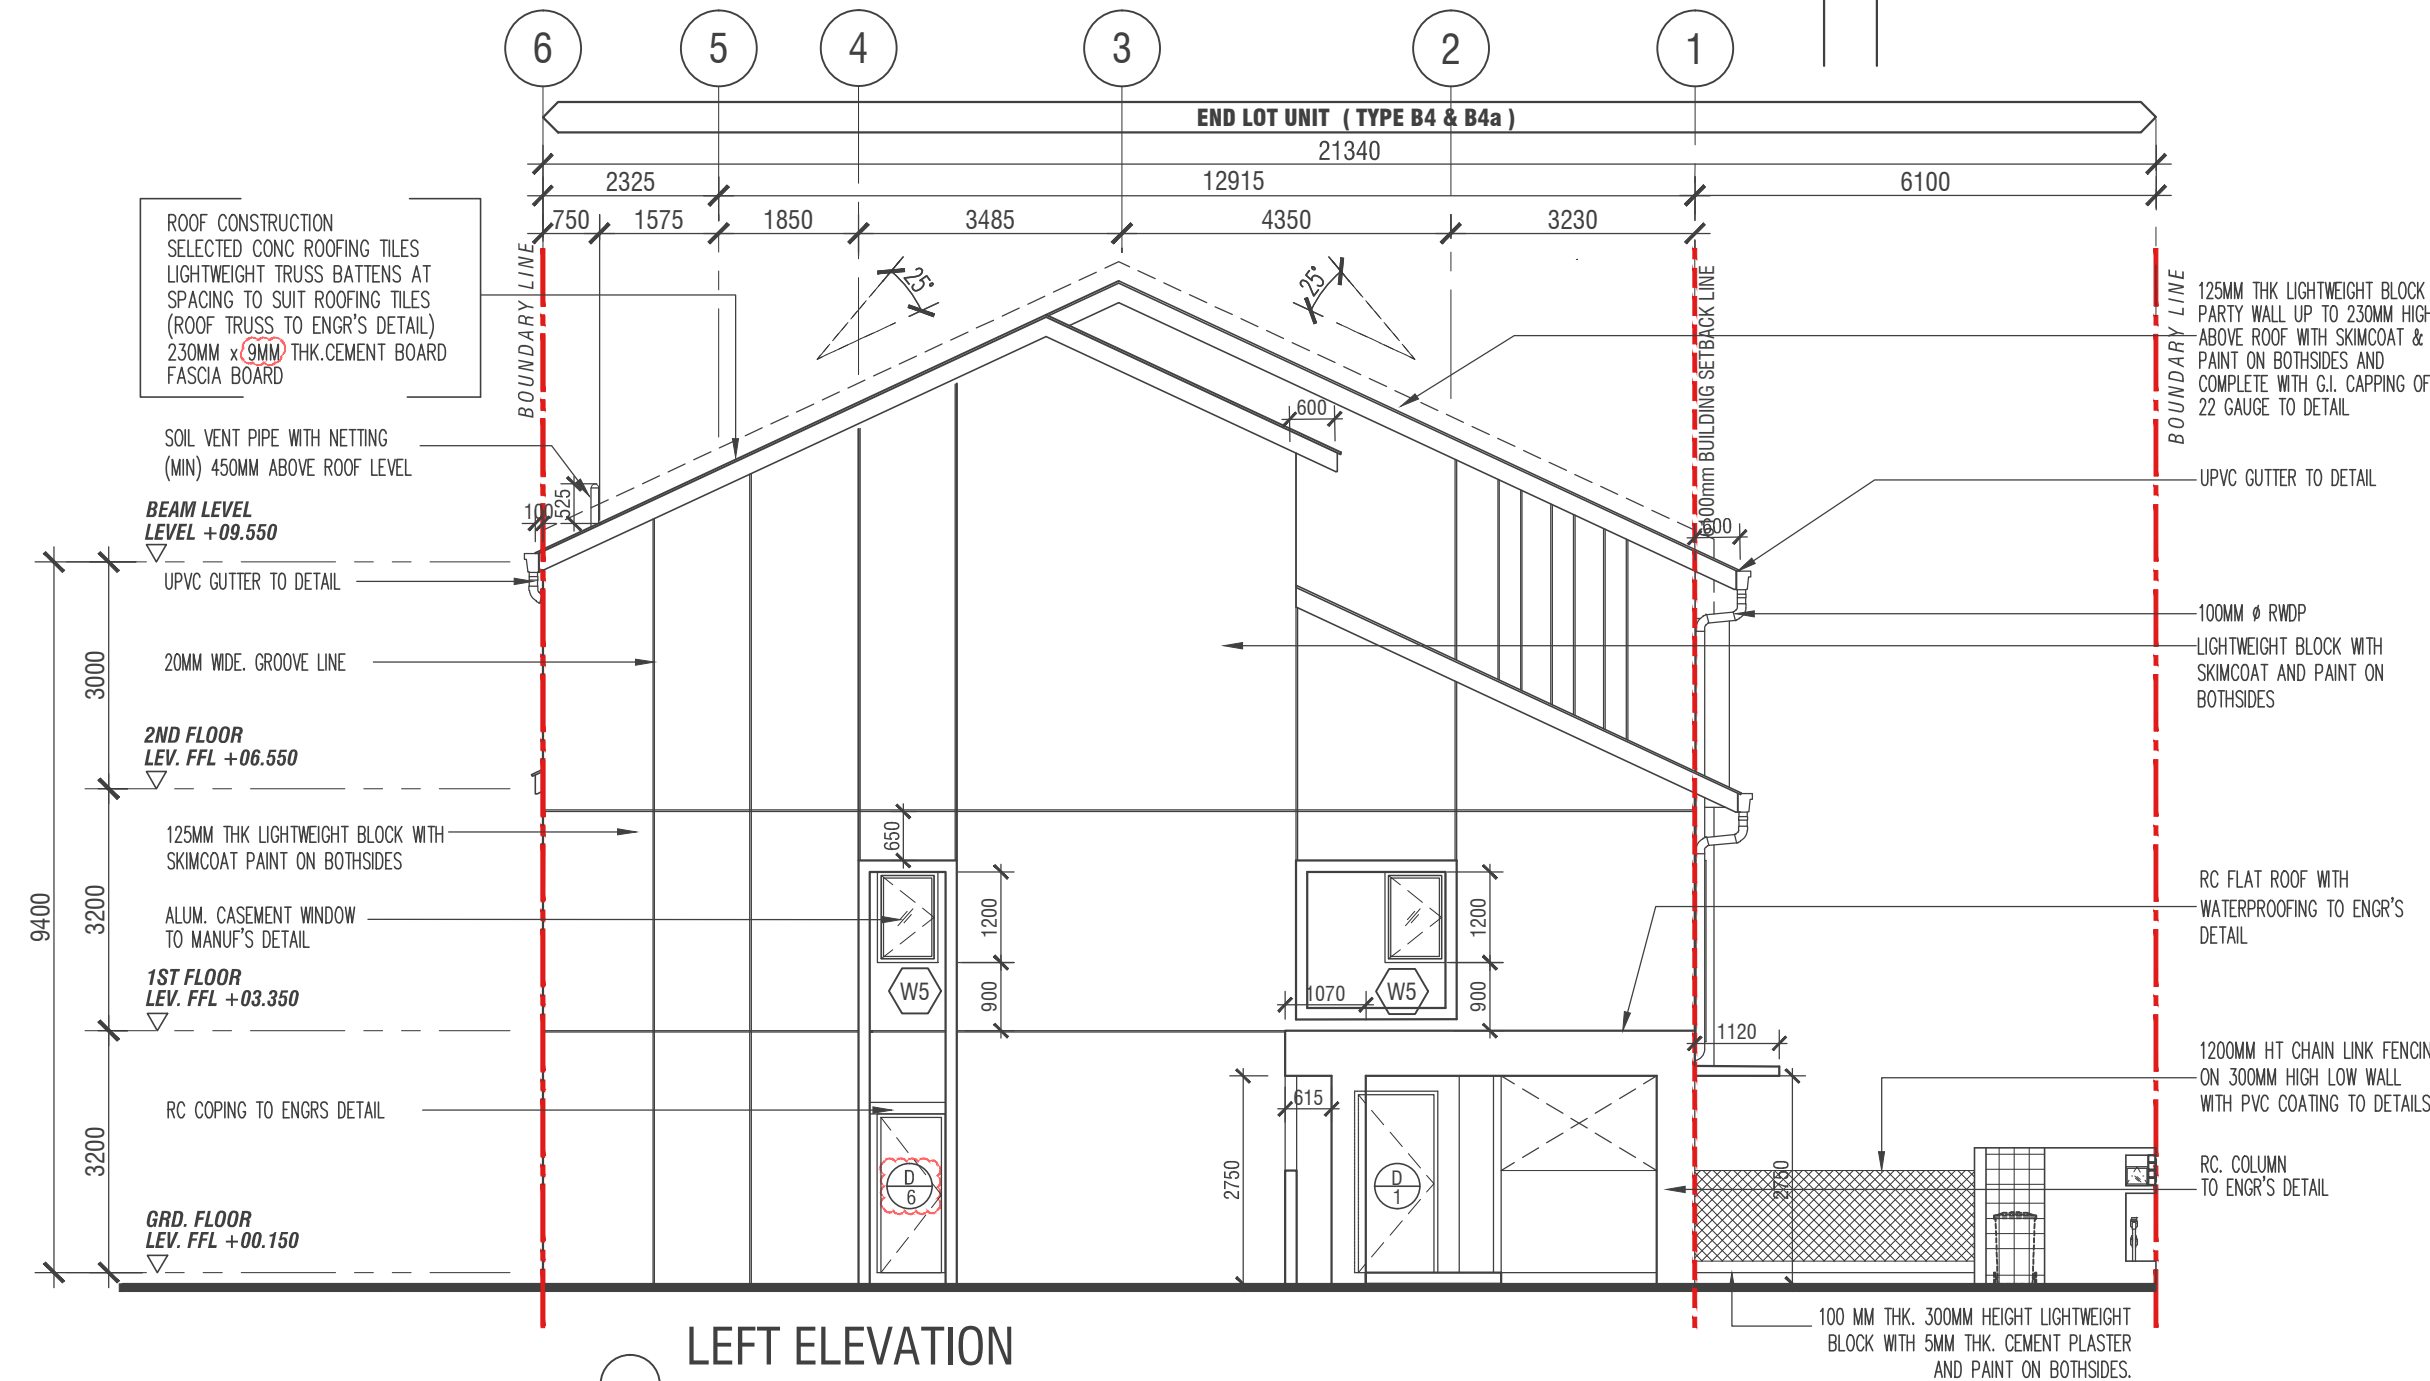

LEFT ELEVATION

SCALE 1:100

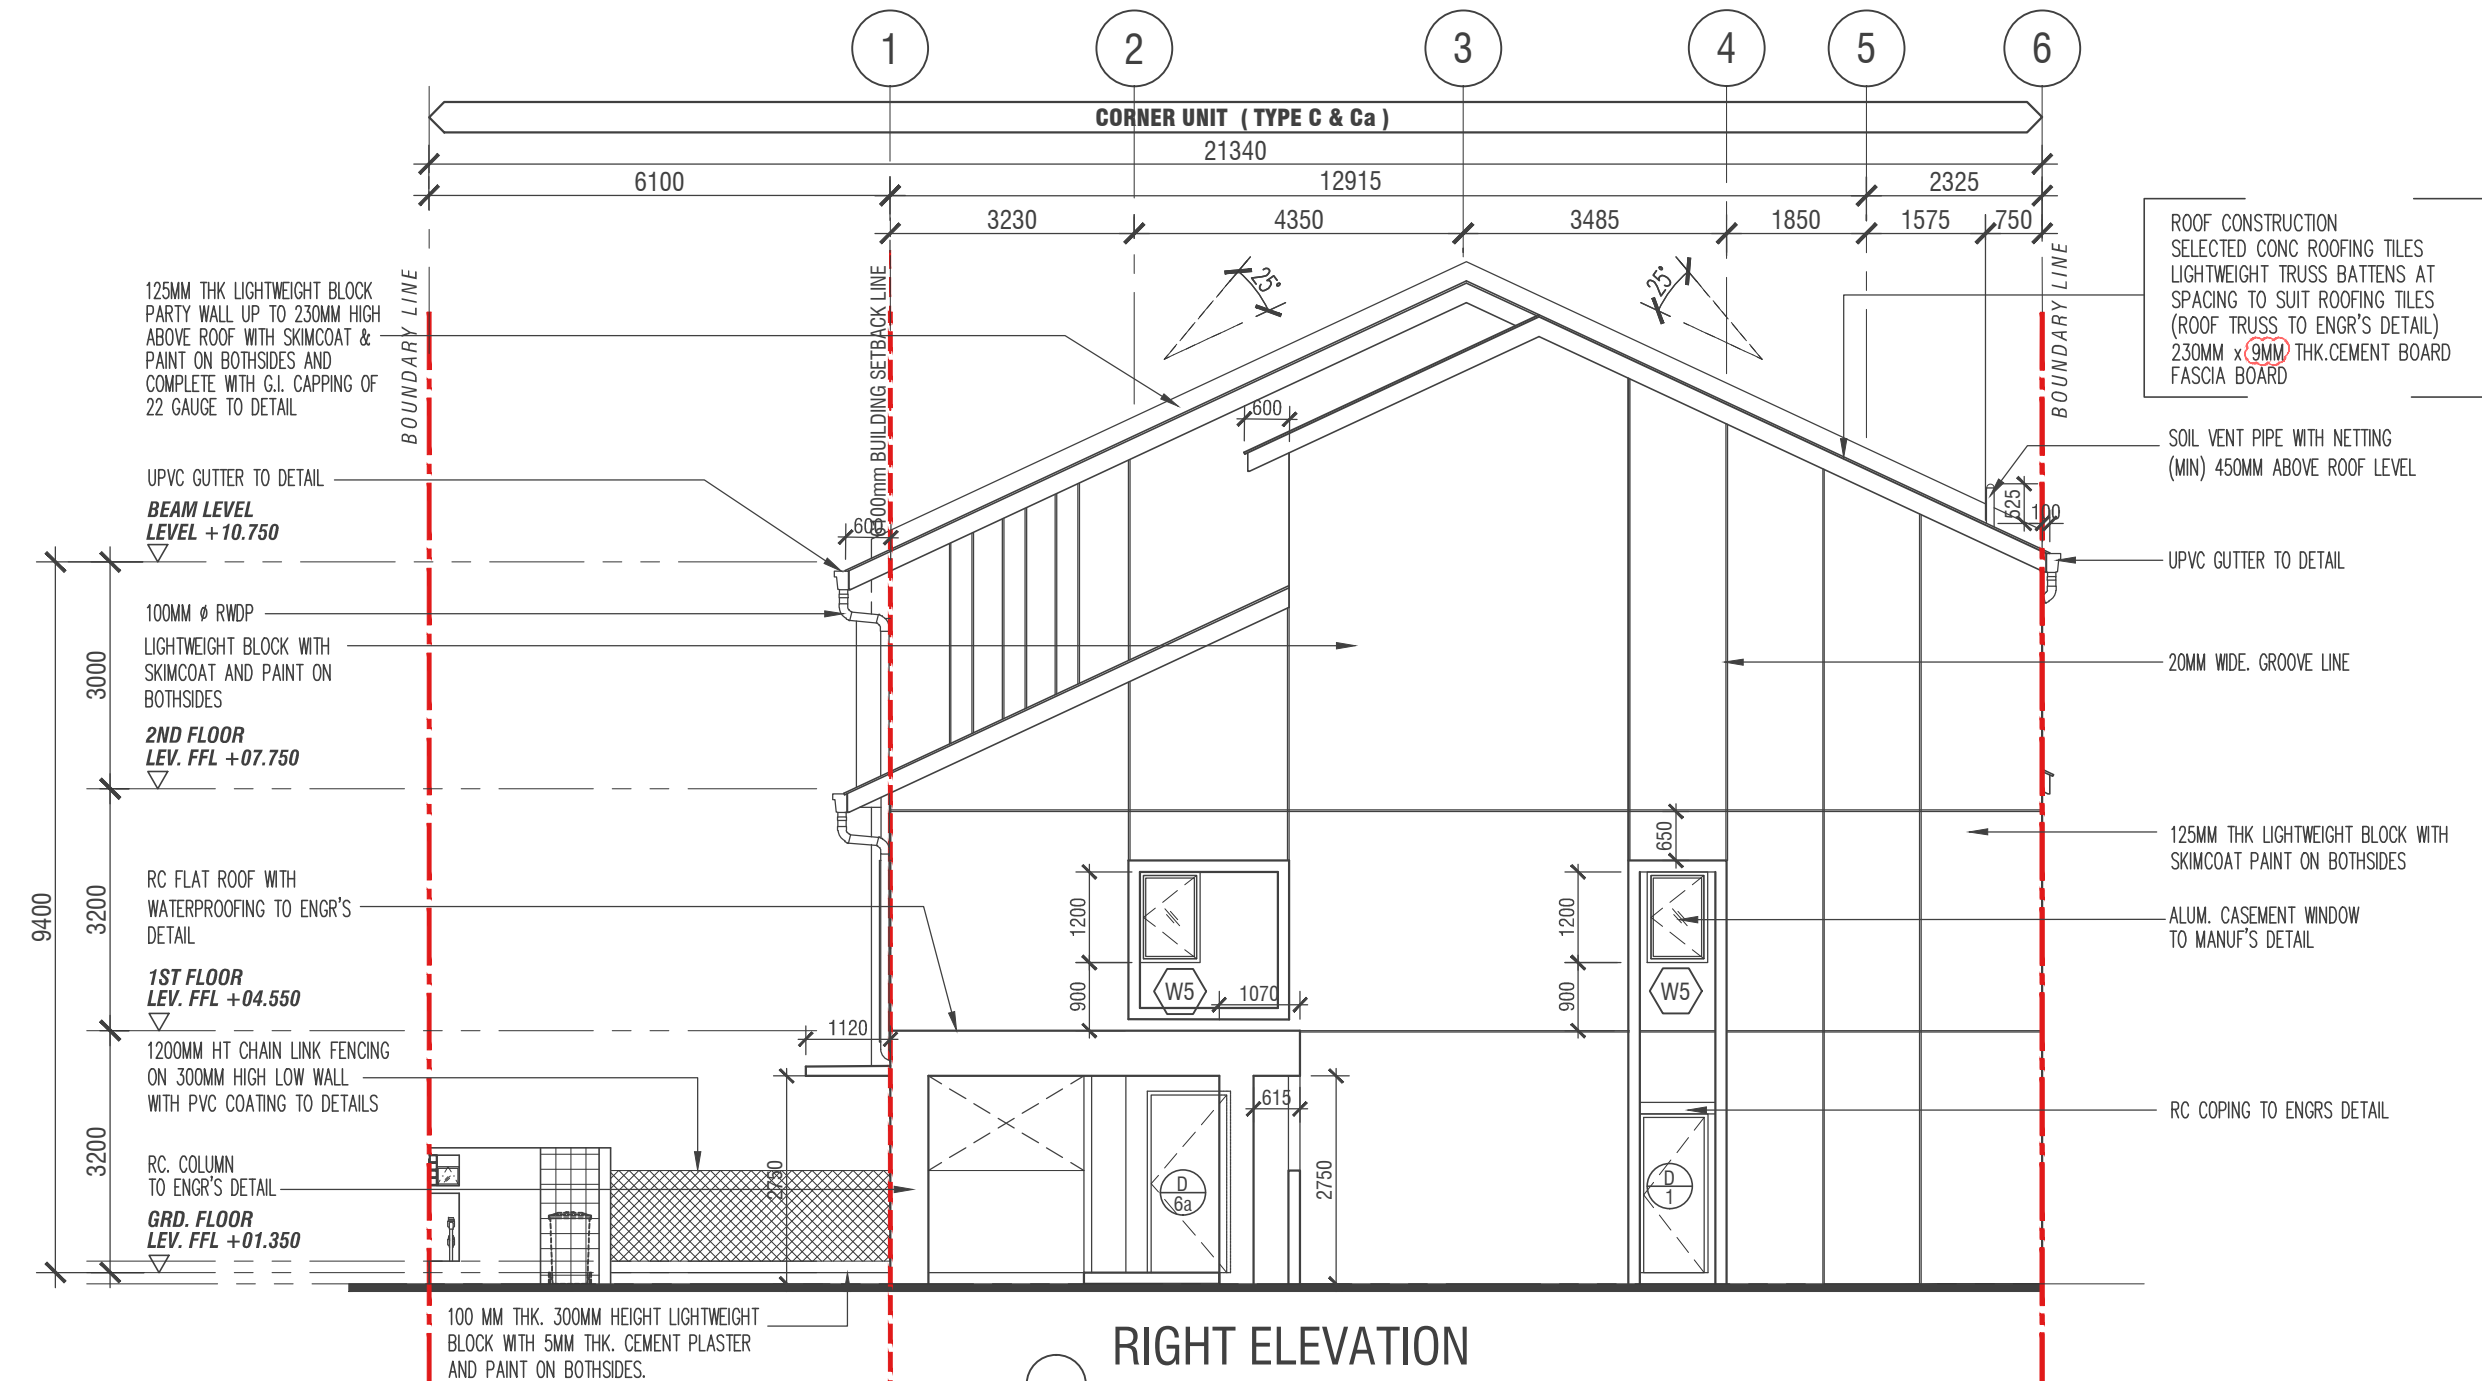

RIGHT ELEVATION

SCALE 1:100

GENERAL NOTE:
THIS DRAWING IS COPYRIGHT. CONTRACTORS MUST CHECK ALL DIMENSIONS ON SITE. ONLY FIGURED DIMENSIONS ARE TO BE WORKED FROM. DISCREPANCIES MUST BE REPORTED IMMEDIATELY TO THE ARCHITECT BEFORE PROCEEDING.

2. REUSED ROOF FASCIA BOARD THICKNESS INTO 1MM AS PER BO
01 : 24/07/2023 1. LEFT ELEVATION - DOOR CODE REUSED TO TALLY WITH PLAN
REV. DATE AMENDMENTS

24 / 07 / 2023
CONSTRUCTION DRAWING

CADANGAN PEMBANGUNAN SKIM BERSTRATA
YANG MENGANDUNGI :
i) 260 UNIT RUMAH BANDAR TIGA (3) TINGKAT,
ii) 1 UNIT PEJABAT PENGURUSAN,
iii) 1 UNIT PONDOK PENGAWAL,
iv) 1 UNIT PENCANGKUP ELEKTRIK,
DI ATAS SEBAHAGIAN LOT 17171 DAN 17172,
BANDAR BARU SALAK TINGGI, MUKIM DENGKIL,
DAERAH SEPANG, SELANGOR DARUL EHSAN

UNTUK TETUAN:
PARAMOUNT PROPERTY (SEPANG) SDN. BHD.

OWNER :
PARAMOUNT PROPERTY (SEPANG) SDN. BHD. (1122275-W)
CD-LABS SHAH ALAM, B-02-01 (BLOCK B), SEKUTAR 26,
PENGARAIAN HILLI SELANGOR, SEKUTAR 26,
40400, SHAH ALAM, SELANGOR DARUL EHSAN
TEL : +603 27709100 FAX : +603 27709101

ARCHITECT :
SAA
SA ARCHITECTS SDN. BHD.
F-50-18, BLOCK F, SUNWAY GEO AVENUE, JALAN LAGDON SELATAN,
SUNWAY SOUTH QUAY, BANDAR SUNWAY, 47500 SUBANG JAYA,
SELANGOR DARUL EHSAN
TEL : 603-22833633 FAX : 603-22828632

DRAWING TITLE :
KEY DRAWING
FRONT ELEVATION
REAR ELEVATION
LEFT ELEVATION
RIGHT ELEVATION
SCALE : 1 : 100 DATE : JULY 2023
DRAWN BY : TEAM DESIGN CHECKED BY : AZWIN/AZ
DRAWING NUMBER : M1831 / CO / PH 3 / 14-01 REVISION :
(1)