


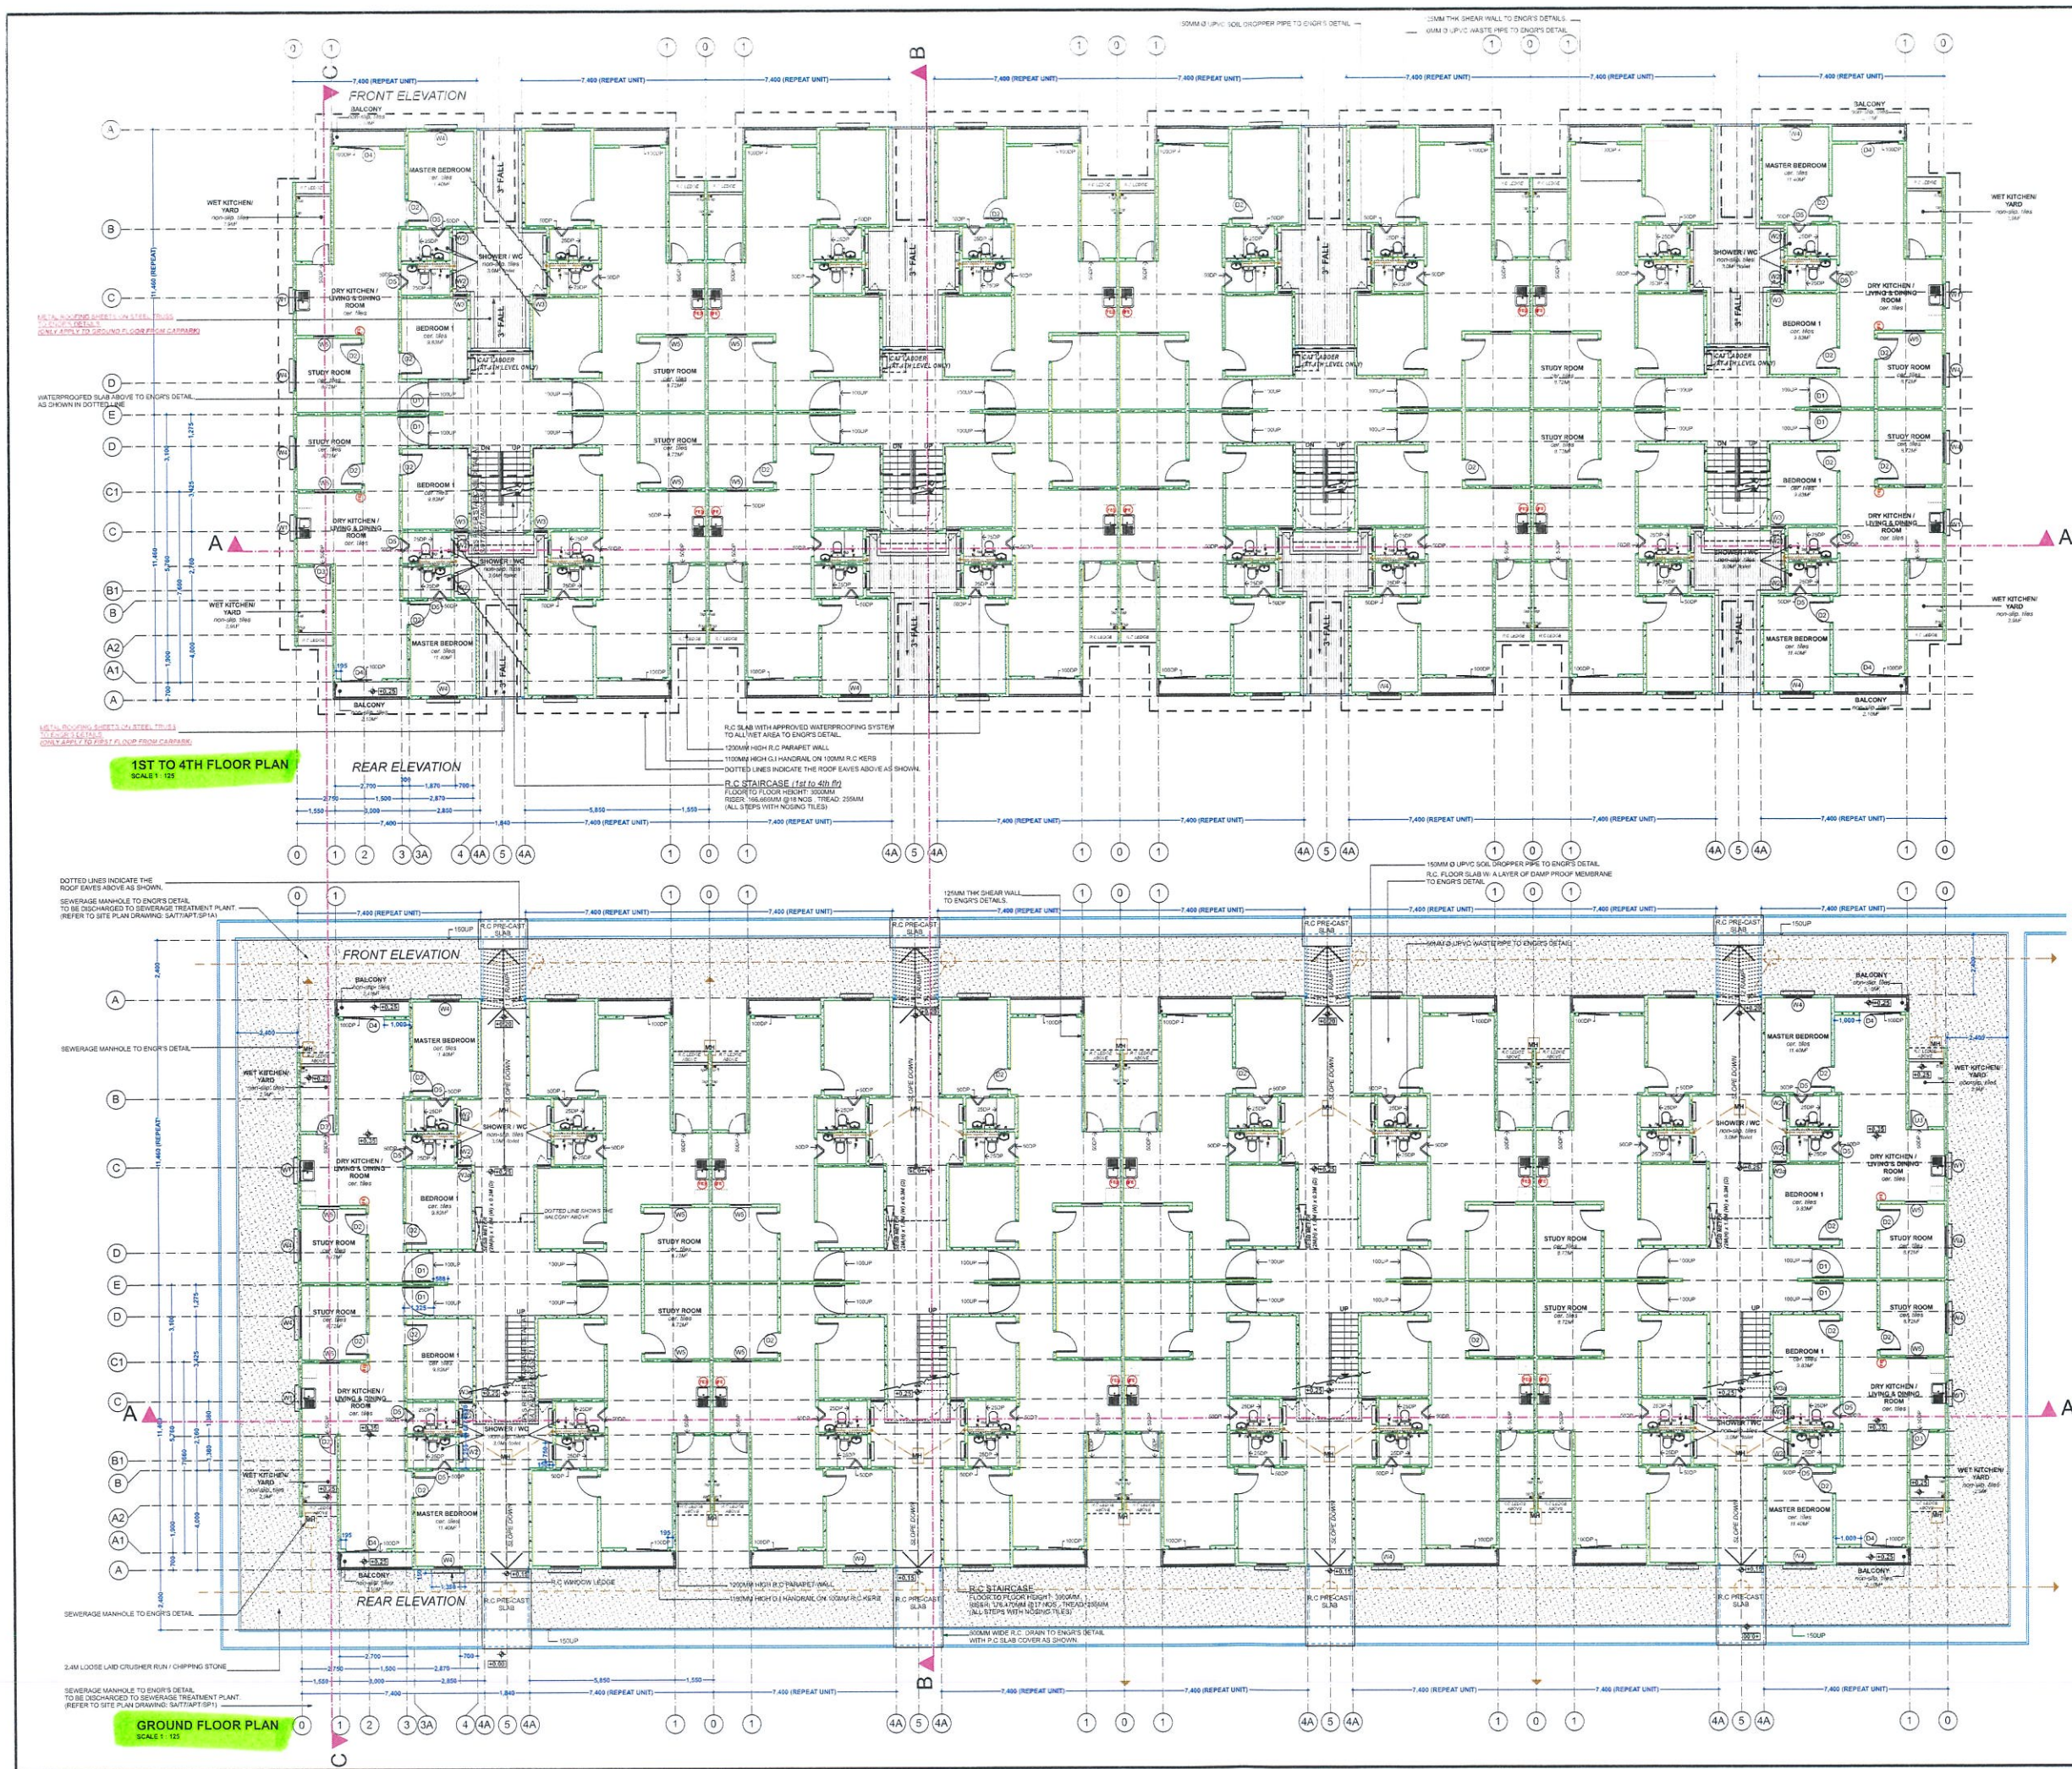

4KG FIRE EXTINGUISHER BOMBA APPROVED TYPE

REVISION	AMENDMENT	DATE	DRAWN
B	REFER TO REVISION B	10.7.2020	KAREN
(i)	i) SHEAR WALL THICKNESS CHANGED TO 125MM ii) (W3) ADDED TO ALL CORNER UNIT.	8.4.2020	KAREN
A	REFER TO REVISION A	11.2.2020	KAREN

OWNER'S / DEVELOPER'S SIGNATURES
Signed by the duly Registered Attorney Under CLO P/A: 38302 dated 10th February 2017

FINANCING CONTRACTOR'S SIGNATURES

K.T.I. SDN. BHD
LOT 21 & 22, TAMAN NELLY 9
PHASE 2, LORONG NELLY PLAZA
JALAN ISTIKLAT, LUKAS
88000 KOTA KINABALU, SABAH,
MALAYSIA.
TEL: 088-431366, 430088, 432643 FAX: 088-425326, 430671 EMAIL: ktds@yahoos.com

PROJECT TITLE
PROPOSED DEVELOPMENT ON 169.81 ACRES ON TITLE NO. C.L.045115919, KM 4, JALAN TUARAN - KOTA BELUD, SABAH. CONSISTS OF 833 UNITS OF DOUBLE STOREY TERRACE AFFORDABLE HOMES & 800 UNITS OF AFFORDABLE WALK-UP APARTMENTS AND 17 UNITS OF DOUBLE STOREY SHOPS (STRATA TITLES TO BE APPLIED FOR LOT 2)

DRAWING TITLE
FLOOR PLAN
800 UNITS OF AFFORDABLE WALK-UP APARTMENTS

ARCHITECT:
Shah Architect
LOT 2, 2ND FLR, TAMAN FORTUNA SHOPLOTS,
PHASE 2, LORONG SEROJA 1,
JALAN PENAMPANG,
88200 KOTA KINABALU, SABAH,
MALAYSIA.
TEL: 088 - 217161 FAX: 088 - 218161
EMAIL: shaharchitect@gmail.com

CONTROLLED COPY OF DRAWING ISSUANCE UNLESS STATED OTHERWISE

DRAWN BY: KAREN	DATE: 5.11.2020	DESIGN BY: CHERYL	DATE: 5.11.2020
CHECK BY: KELVIN	DATE: 5.11.2020	APPROVED BY: H.S.S	DATE: 5.11.2020
SCALE 1: 125 SERVER FOLDER: DESKTOP-KAREN\SAC2020\TAPARTMENT\LOT 2\JOC15.11.2020			
REVISION	A	(i)	B
HISTORY			
DRAWING NO.	SA/T7/APT/WK1B		
PAGE NO.	1		
TOTAL NO.	3		