
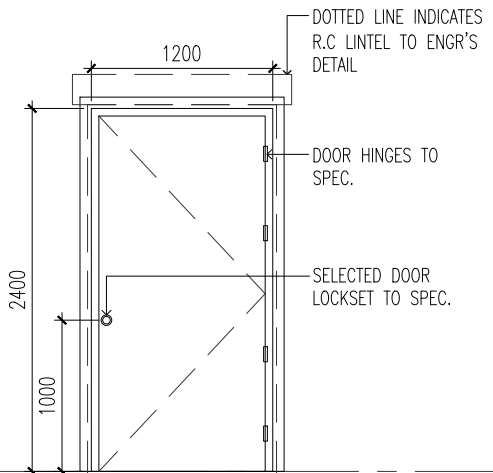
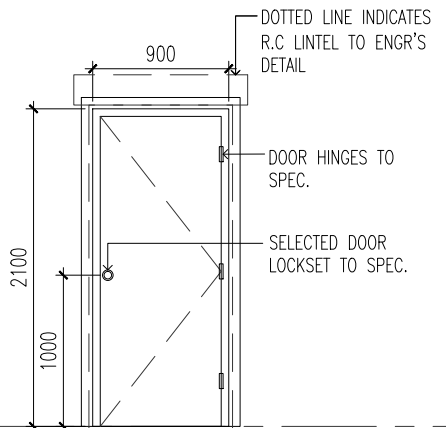
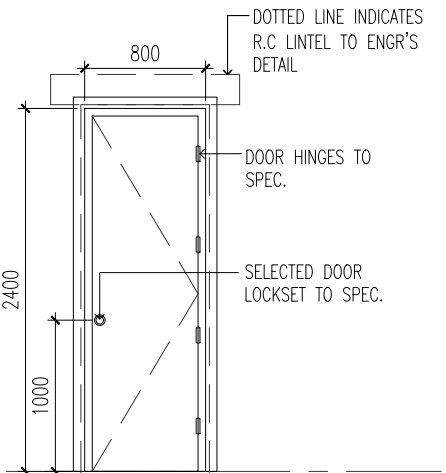
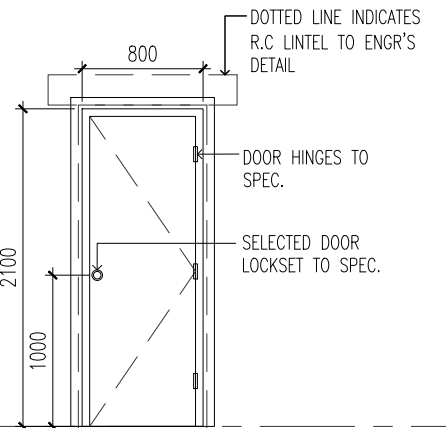
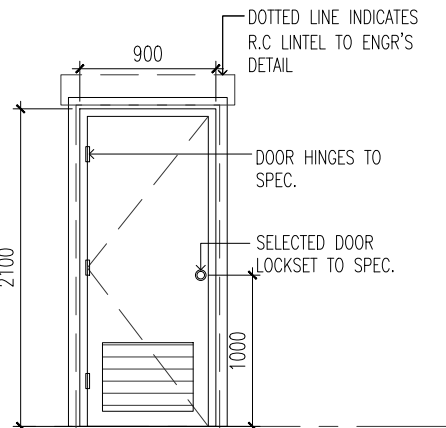
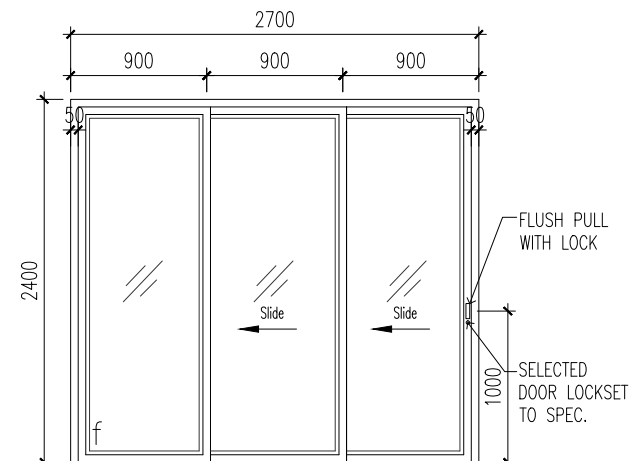
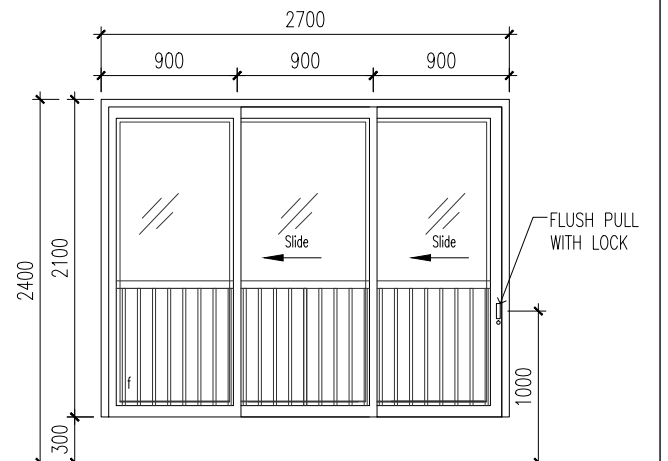
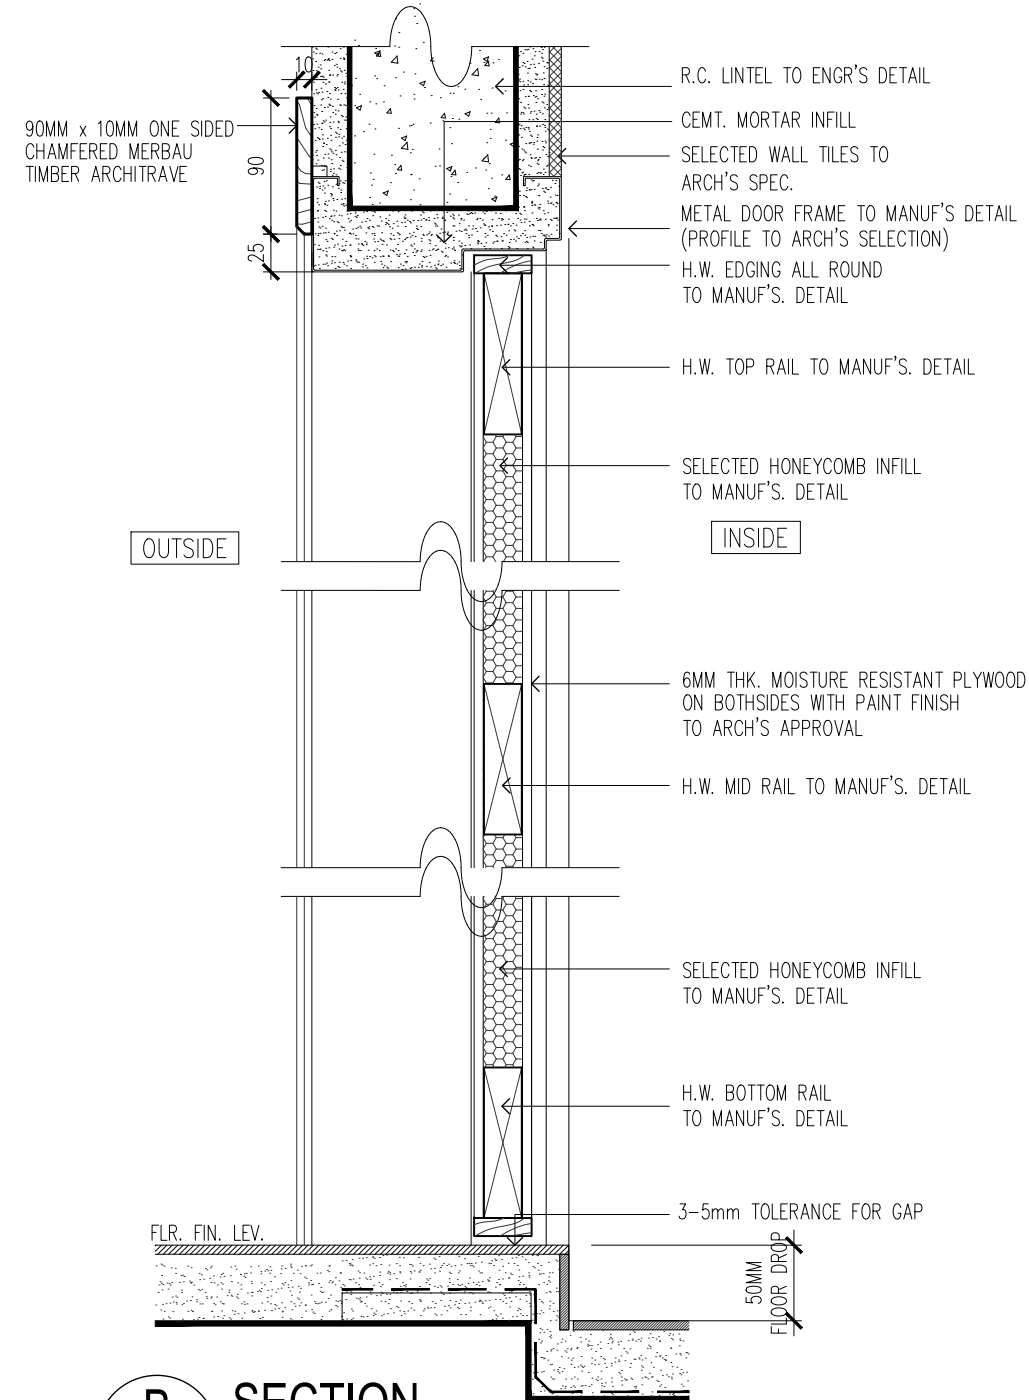
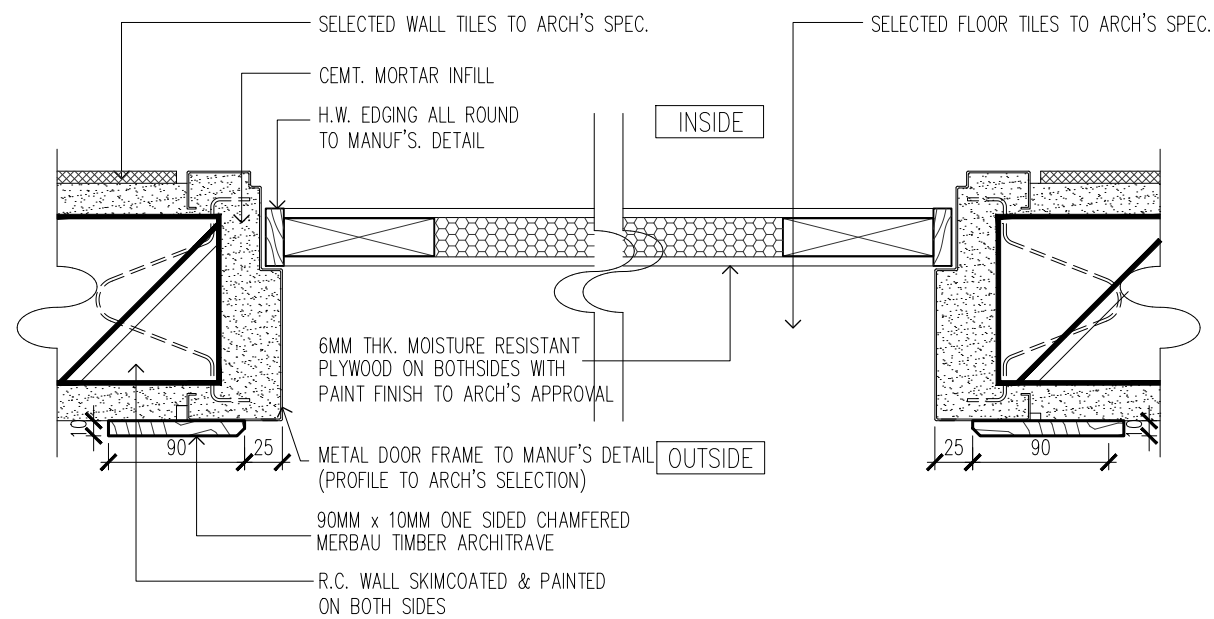


ELEVATION						
FIN. FLOOR LEV.						
DOOR / WINDOW TYPE		D1	D2	D3	D4	D5
SPECIFICATION		TIMBER SOLIDCORE DOOR	TIMBER SOLIDCORE DOOR	WATER RESISTANCE TIMBER HONEYCOMB CORE DOOR	WATER RESISTANCE TIMBER HONEYCOMB CORE DOOR	TIMBER HONEYCOMB CORE DOOR WITH LOUVERS PANEL BELOW
LOCATION	GRD. FLOOR	MAIN ENTRANCE	BEDROOM 3	KITCHEN	TOILET 1, BATH 3	STORE ROOM
	1ST FLOOR		MASTER BEDROOM, BEDROOM 1, BEDROOM 2		MASTER BATH, BATH 1 & BATH 2	
GLAZING						
FRAME FINISH		TIMBER DOOR FRAME WITH ARCHITRAVE	MS FRAME IN PAINTED FINISH WITH ARCHITRAVE	MS FRAME IN PAINTED FINISH WITH ARCHITRAVE	MS FRAME IN PAINTED FINISH WITH ARCHITRAVE	MS FRAME IN PAINTED FINISH WITH ARCHITRAVE
REMARKS						

ELEVATION			
FIN. FLOOR LEV.			
DOOR / WINDOW TYPE		SD1	SD2
SPECIFICATION		1.3MM THK ALUMN. FRAMED SLIDING GLASS DOOR	1.3MM THK ALUMN. FRAMED SLIDING GLASS DOOR WITH INTERNAL RAILING
LOCATION	GRD. FLOOR	DINING ROOM	
	1ST FLOOR		FAMILY AREA
GLAZING		6MM GREY TINTED GLASS	6MM GREY TINTED GLASS
FRAME FINISH		BRONZE ANODIZED ALUMN FRAME	BRONZE ANODIZED ALUMN FRAME
REMARKS			

CONSTRUCTION DRAWING		REV.	DATE	DESCRIPTION	PROJECT TITLE : [ALAM IMPIAN – 64 UNIT DOUBLE STOREY CLUSTER HOUSE (35'X70') PHASE A6-01 (CASABLANCA 2) & 1 UNIT TNB SUB STATION (SINGLE CHAMBER) AT PRECINCT 6]	ARKITEK : HMSK Architecture Sdn Bhd (BC/H 5) (771181-V) Unit a-21-8 level 21, Tower A, Menara UOA Bangsar, No.5 Jalan Bangsar Utama 1, 59000 Kuala Lumpur, Malaysia. Tel : 603 2282 1308 Fax : 603 2282 3621	DRAWING TITLE : TYPE A,A-C, A1, A1-C, B & B1 DOOR SCHEDULE	
DATE OF ISSUE : 10 AUGUST 2022							DRAWN BY: AQMAL	CHECKED BY: AIZAT
REV.	DATE	DESCRIPTION					DATE: AUGUST 2022	SCALE: 1 : 50
							DRAWING NO : HMSK / C2120 / CO / A620 - 1.01	REV. 00

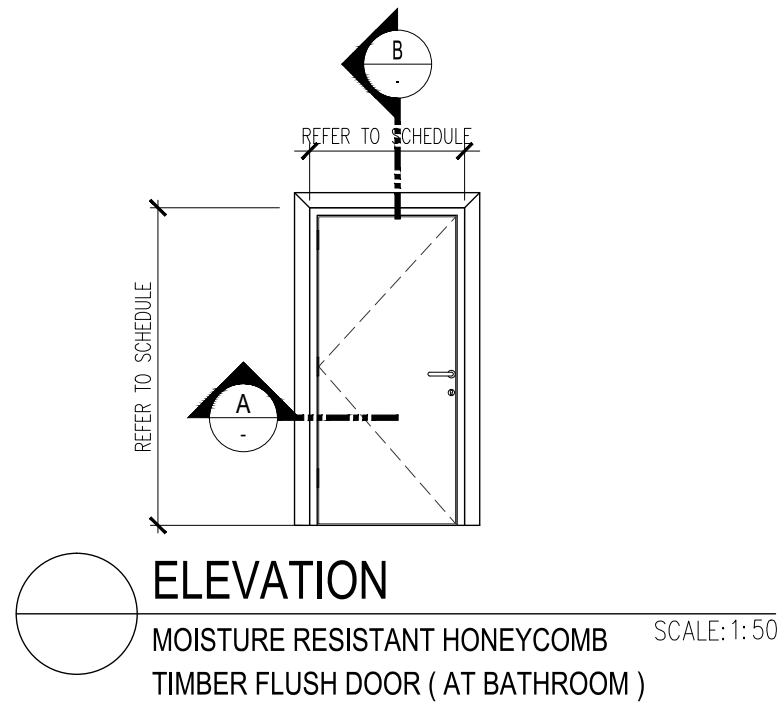

CONSTRUCTION DRAWING

DATE OF ISSUE : 10 AUGUST 2022

REV.	DATE	DESCRIPTION

REV.	DATE	DESCRIPTION

PROJECT TITLE :
 [ALAM IMPIAN - 64 UNIT DOUBLE STOREY CLUSTER HOUSE (35'X70') PHASE A6-01
 (CASABLANCA 2) & 1 UNIT TNB SUB STATION (SINGLE CHAMBER)
 AT PRECINCT 6]


ARKITEK :
HMSK Architecture Sdn Bhd
 (BC/H 5) (771181-V)
 Unit a-21-8 level 21, Tower A,
 Menara UOA Bangsar,
 No.5 Jalan Bangsar Utama 1,
 59000 Kuala Lumpur, Malaysia.
 Tel : 603 2282 1308 Fax : 603 2282 3621

DRAWING TITLE :
DOOR DETAIL
MOISTURE RESISTANT HONEYCOMB TIMBER FLUSH DOOR DETAIL - D4

DRAWN BY: AQMAL	CHECKED BY: AIZAT
DATE: AUGUST 2022	SCALE: AS SHOWN


DRAWING NO :
HMSK / C2120 / CO / A620-2.04

REV.
00

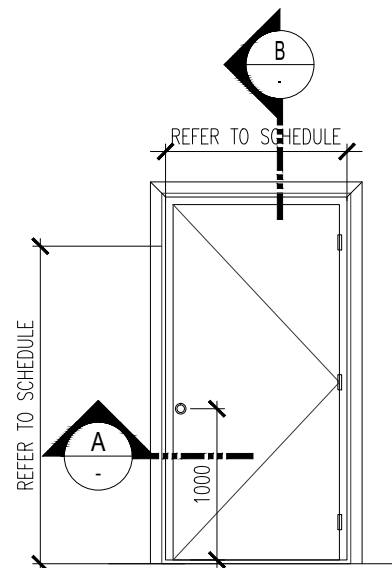


ELEVATION

MOISTURE RESISTANT HONEYCOMB TIMBER FLUSH DOOR (AT BATHROOM) SCALE: 1:50

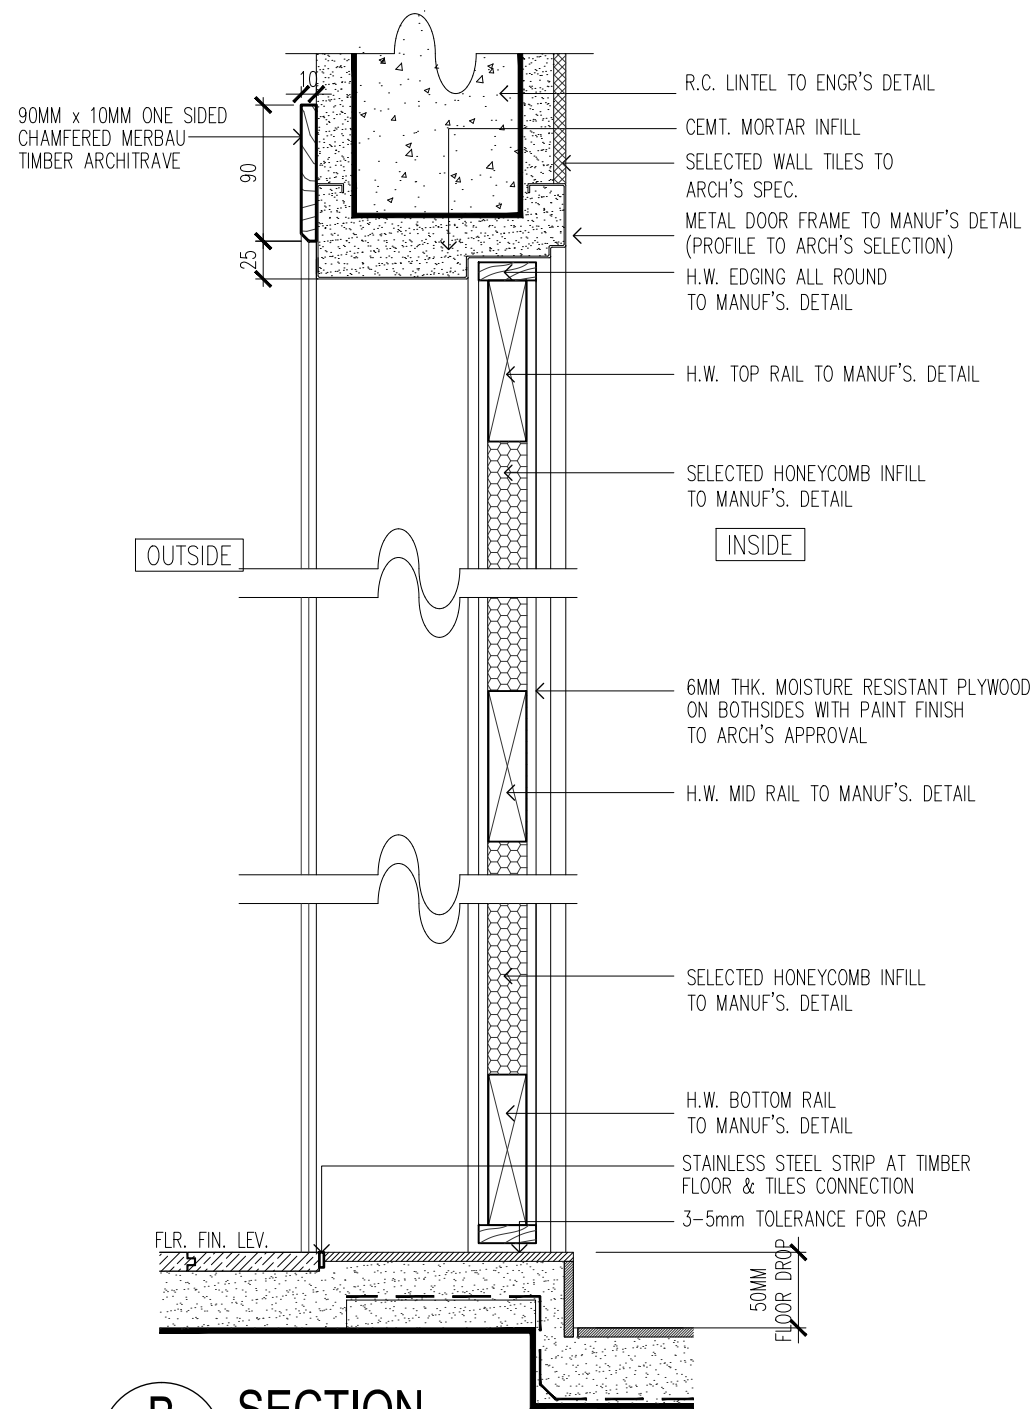

B SECTION

MOISTURE RESISTANT HONEYCOMB TIMBER FLUSH DOOR D4 AT 1ST FLOOR SCALE: 1:5

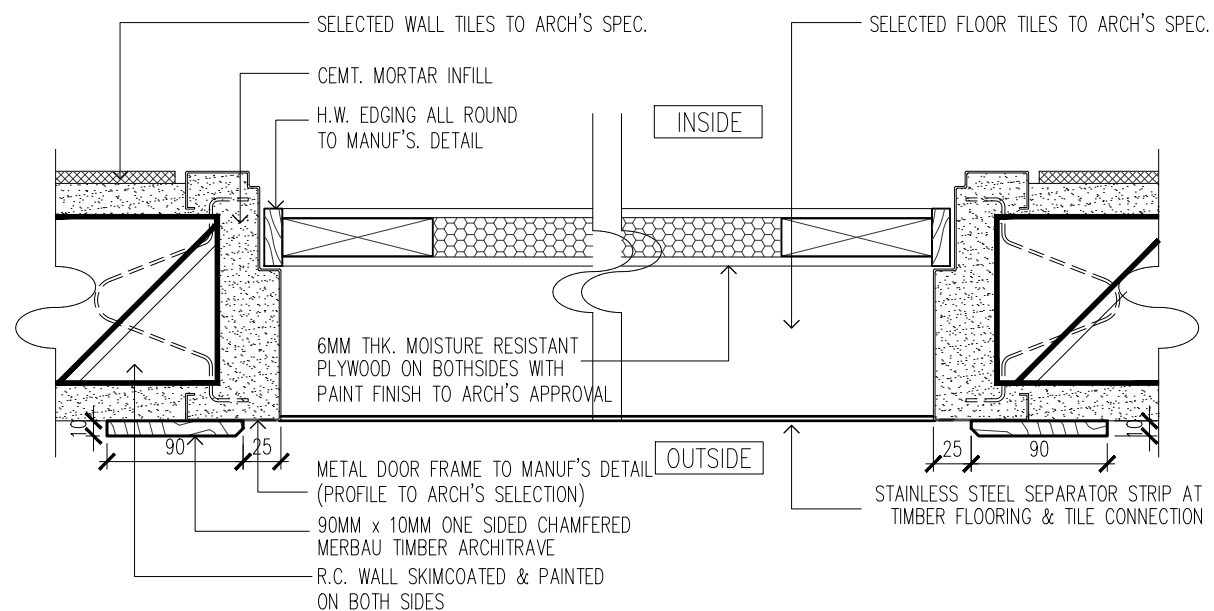

A SECTION

MOISTURE RESISTANT HONEYCOMB TIMBER FLUSH DOOR D4 AT 1ST FLOOR SCALE: 1:5

CONSTRUCTION DRAWING

DATE OF ISSUE : 10 AUGUST 2022

REV.	DATE	DESCRIPTION

REV.	DATE	DESCRIPTION

PROJECT TITLE :
[ALAM IMPIAN - 64 UNIT DOUBLE STOREY CLUSTER HOUSE (35'X70') PHASE A6-01 (CASABLANCA 2) & 1 UNIT TNB SUB STATION (SINGLE CHAMBER) AT PRECINCT 6]


ARKITEK :
HMSK Architecture Sdn Bhd
(BC/H 5) (771181-V)
Unit a-21-8 level 21, Tower A,
Menara UOA Bangsar,
No.5 Jalan Bangsar Utama 1,
59000 Kuala Lumpur, Malaysia.
Tel : 603 2282 1308 Fax : 603 2282 3621

DRAWING TITLE :
DOOR DETAIL
MOISTURE RESISTANT HONEYCOMB TIMBER FLUSH DOOR DETAIL - D4


DRAWN BY: AQMAL	CHECKED BY: AIZAT
DATE: AUGUST 2022	SCALE: AS SHOWN

DRAWING NO :
HMSK / C2120 / CO / A620-2.05

REV.
00

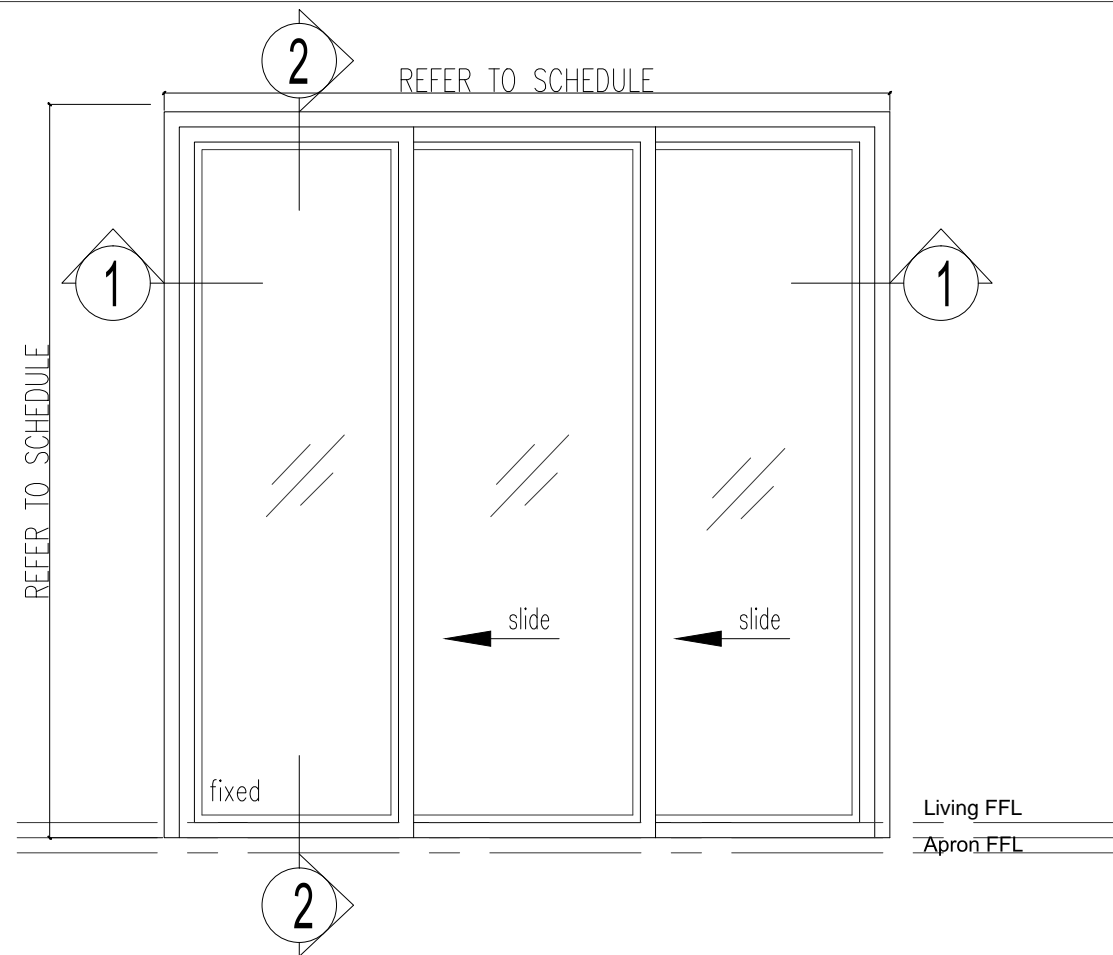

ELEVATION SD1
SCALE: 1: 25

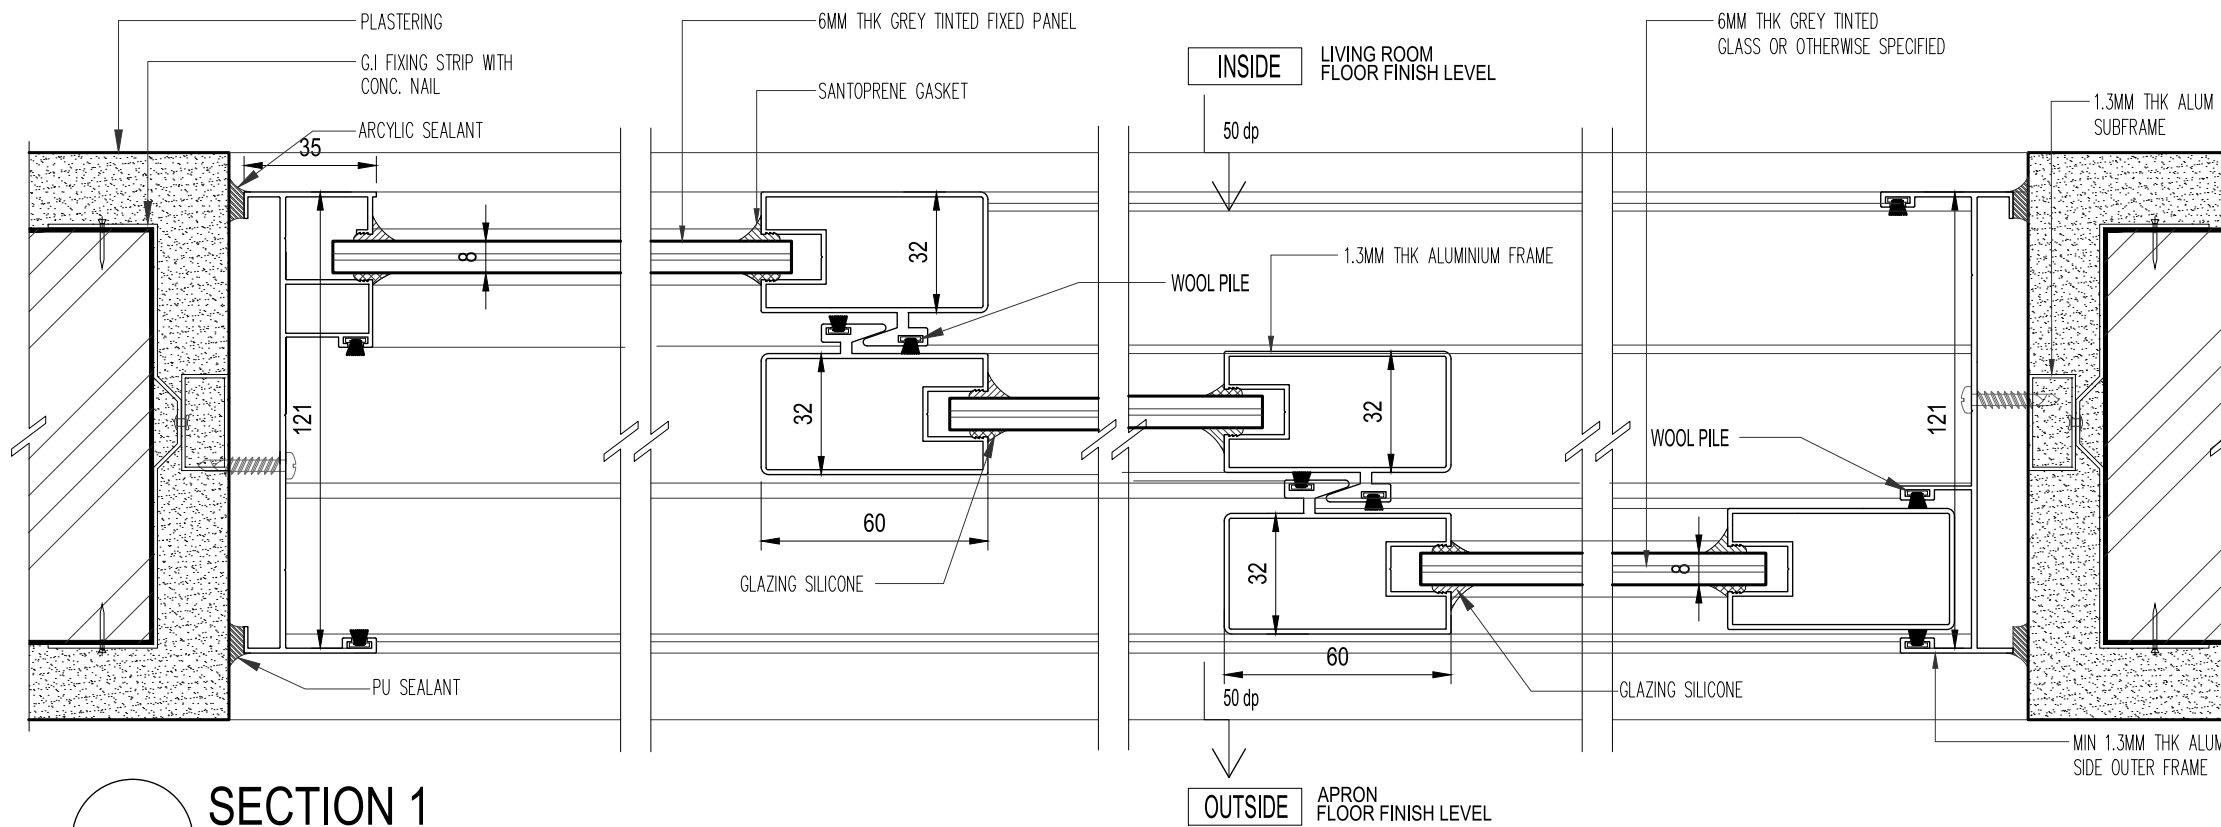

SECTION 1
SLIDING DOOR DETAIL SCALE: 1: 2

CONSTRUCTION DRAWING

DATE OF ISSUE : 10 AUGUST 2022

REV.	DATE	DESCRIPTION

REV.	DATE	DESCRIPTION

PROJECT TITLE :
[ALAM IMPIAN – 64 UNIT DOUBLE STOREY CLUSTER HOUSE (35'X70') PHASE A6-01 (CASABLANCA 2) & 1 UNIT TNB SUB STATION (SINGLE CHAMBER) AT PRECINCT 6]


ARKITEK :
HMSK Architecture Sdn Bhd
(BC/H 5) (771181-V)
Unit a-21-8 level 21, Tower A,
Menara UOA Bangsar,
No.5 Jalan Bangsar Utama 1,
59000 Kuala Lumpur, Malaysia.
Tel : 603 2282 1308 Fax : 603 2282 3621

DRAWING TITLE :
**DOOR DETAILS
- SLIDING DOOR SECTION 1**

DRAWN BY: AQMAL	CHECKED BY: AIZAT
DATE: AUGUST 2022	SCALE: AS SHOWN

DRAWING NO :
HMSK / C2120 / CO / A620-2.07

REV.
00

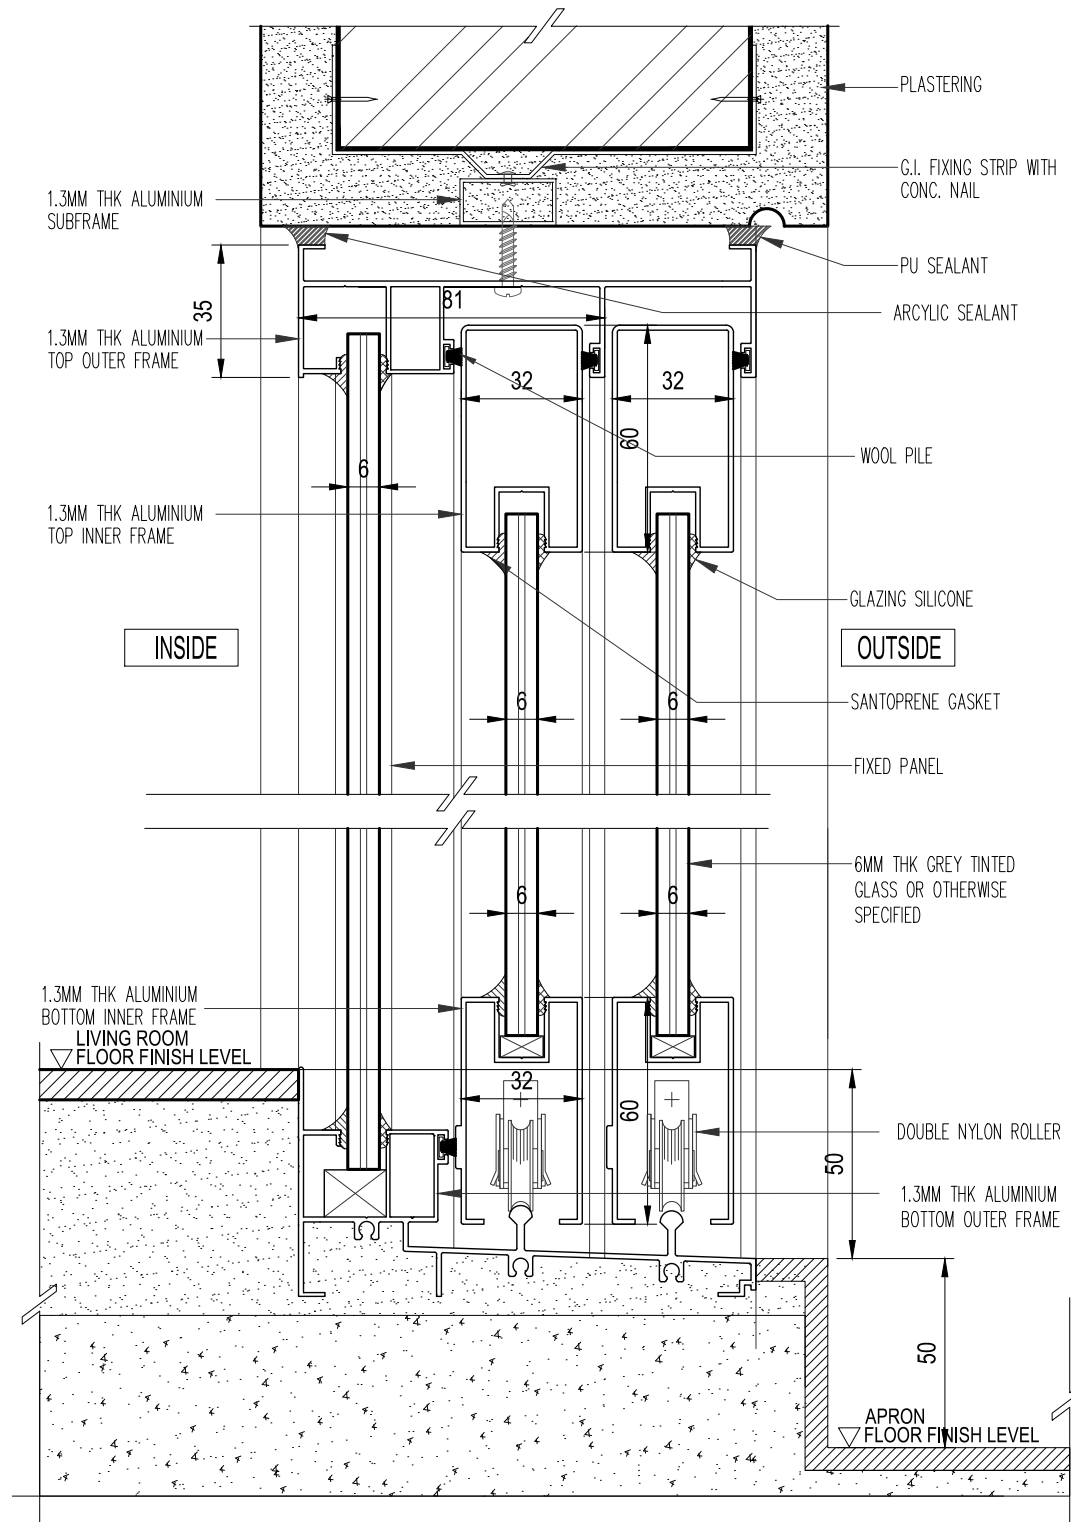

SECTION 2
SLIDING DOOR DETAIL

SCALE: 1:2

CONSTRUCTION DRAWING

DATE OF ISSUE : 10 AUGUST 2022

REV.	DATE	DESCRIPTION

REV.	DATE	DESCRIPTION

REV.	DATE	DESCRIPTION

PROJECT TITLE :
[ALAM IMPIAN – 64 UNIT DOUBLE STOREY CLUSTER HOUSE (35'X70') PHASE A6-01
(CASABLANCA 2) & 1 UNIT TNB SUB STATION (SINGLE CHAMBER)
AT PRECINCT 6]




ARKITEK :
HMSK Architecture Sdn Bhd
(BC/H 5) (771181-V)
Unit a-21-8 level 21, Tower A,
Menara UOA Bangsar,
No.5 Jalan Bangsar Utama 1,
59000 Kuala Lumpur, Malaysia.
Tel : 603 2282 1308 Fax : 603 2282 3621

DRAWING TITLE :
**DOOR DETAILS
- SLIDING DOOR SECTION 2**

DRAWN BY: AQMAL	CHECKED BY: AIZAT
DATE: AUGUST 2022	SCALE: 1:2

DRAWING NO :
HMSK / C2120 / CO / A620-2.08

REV.
00

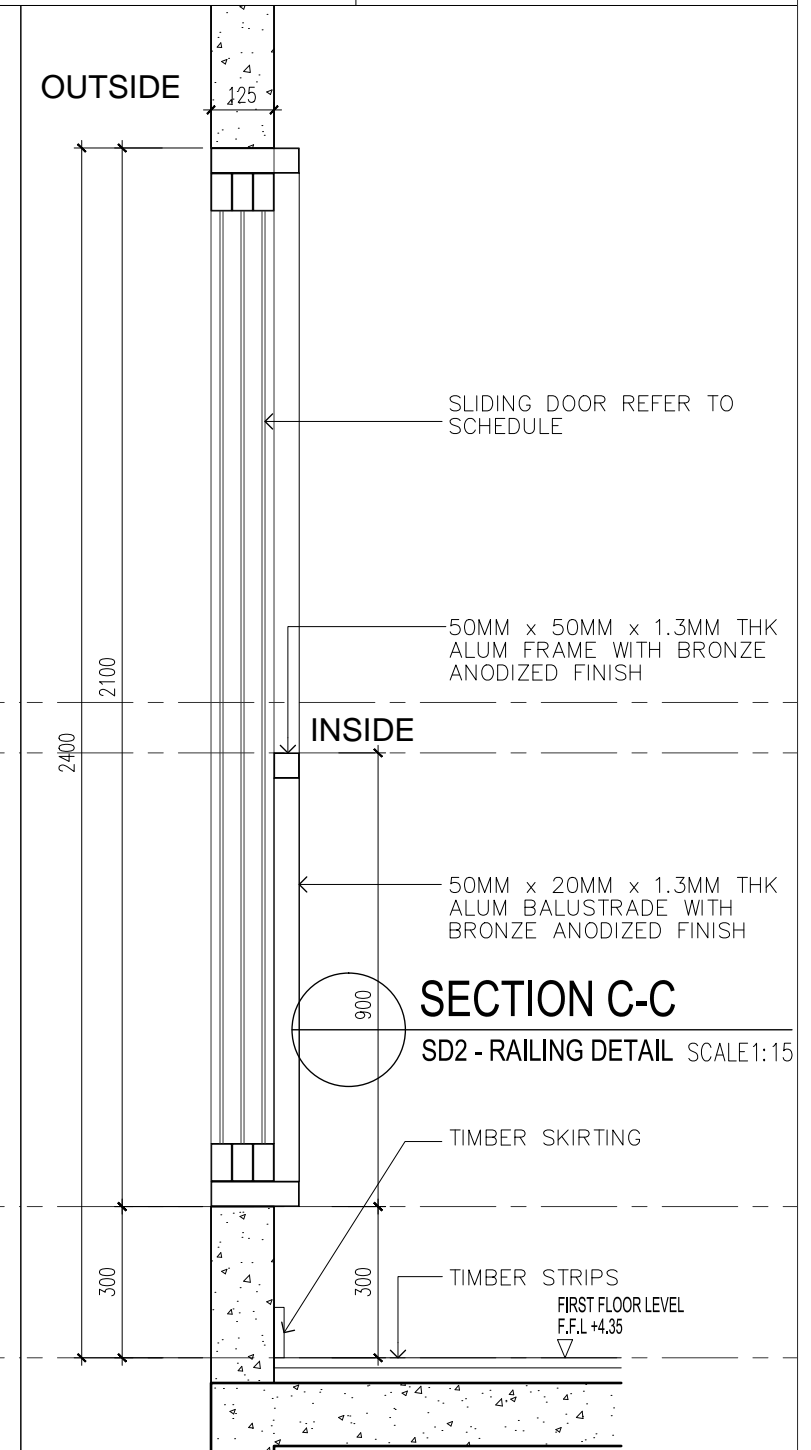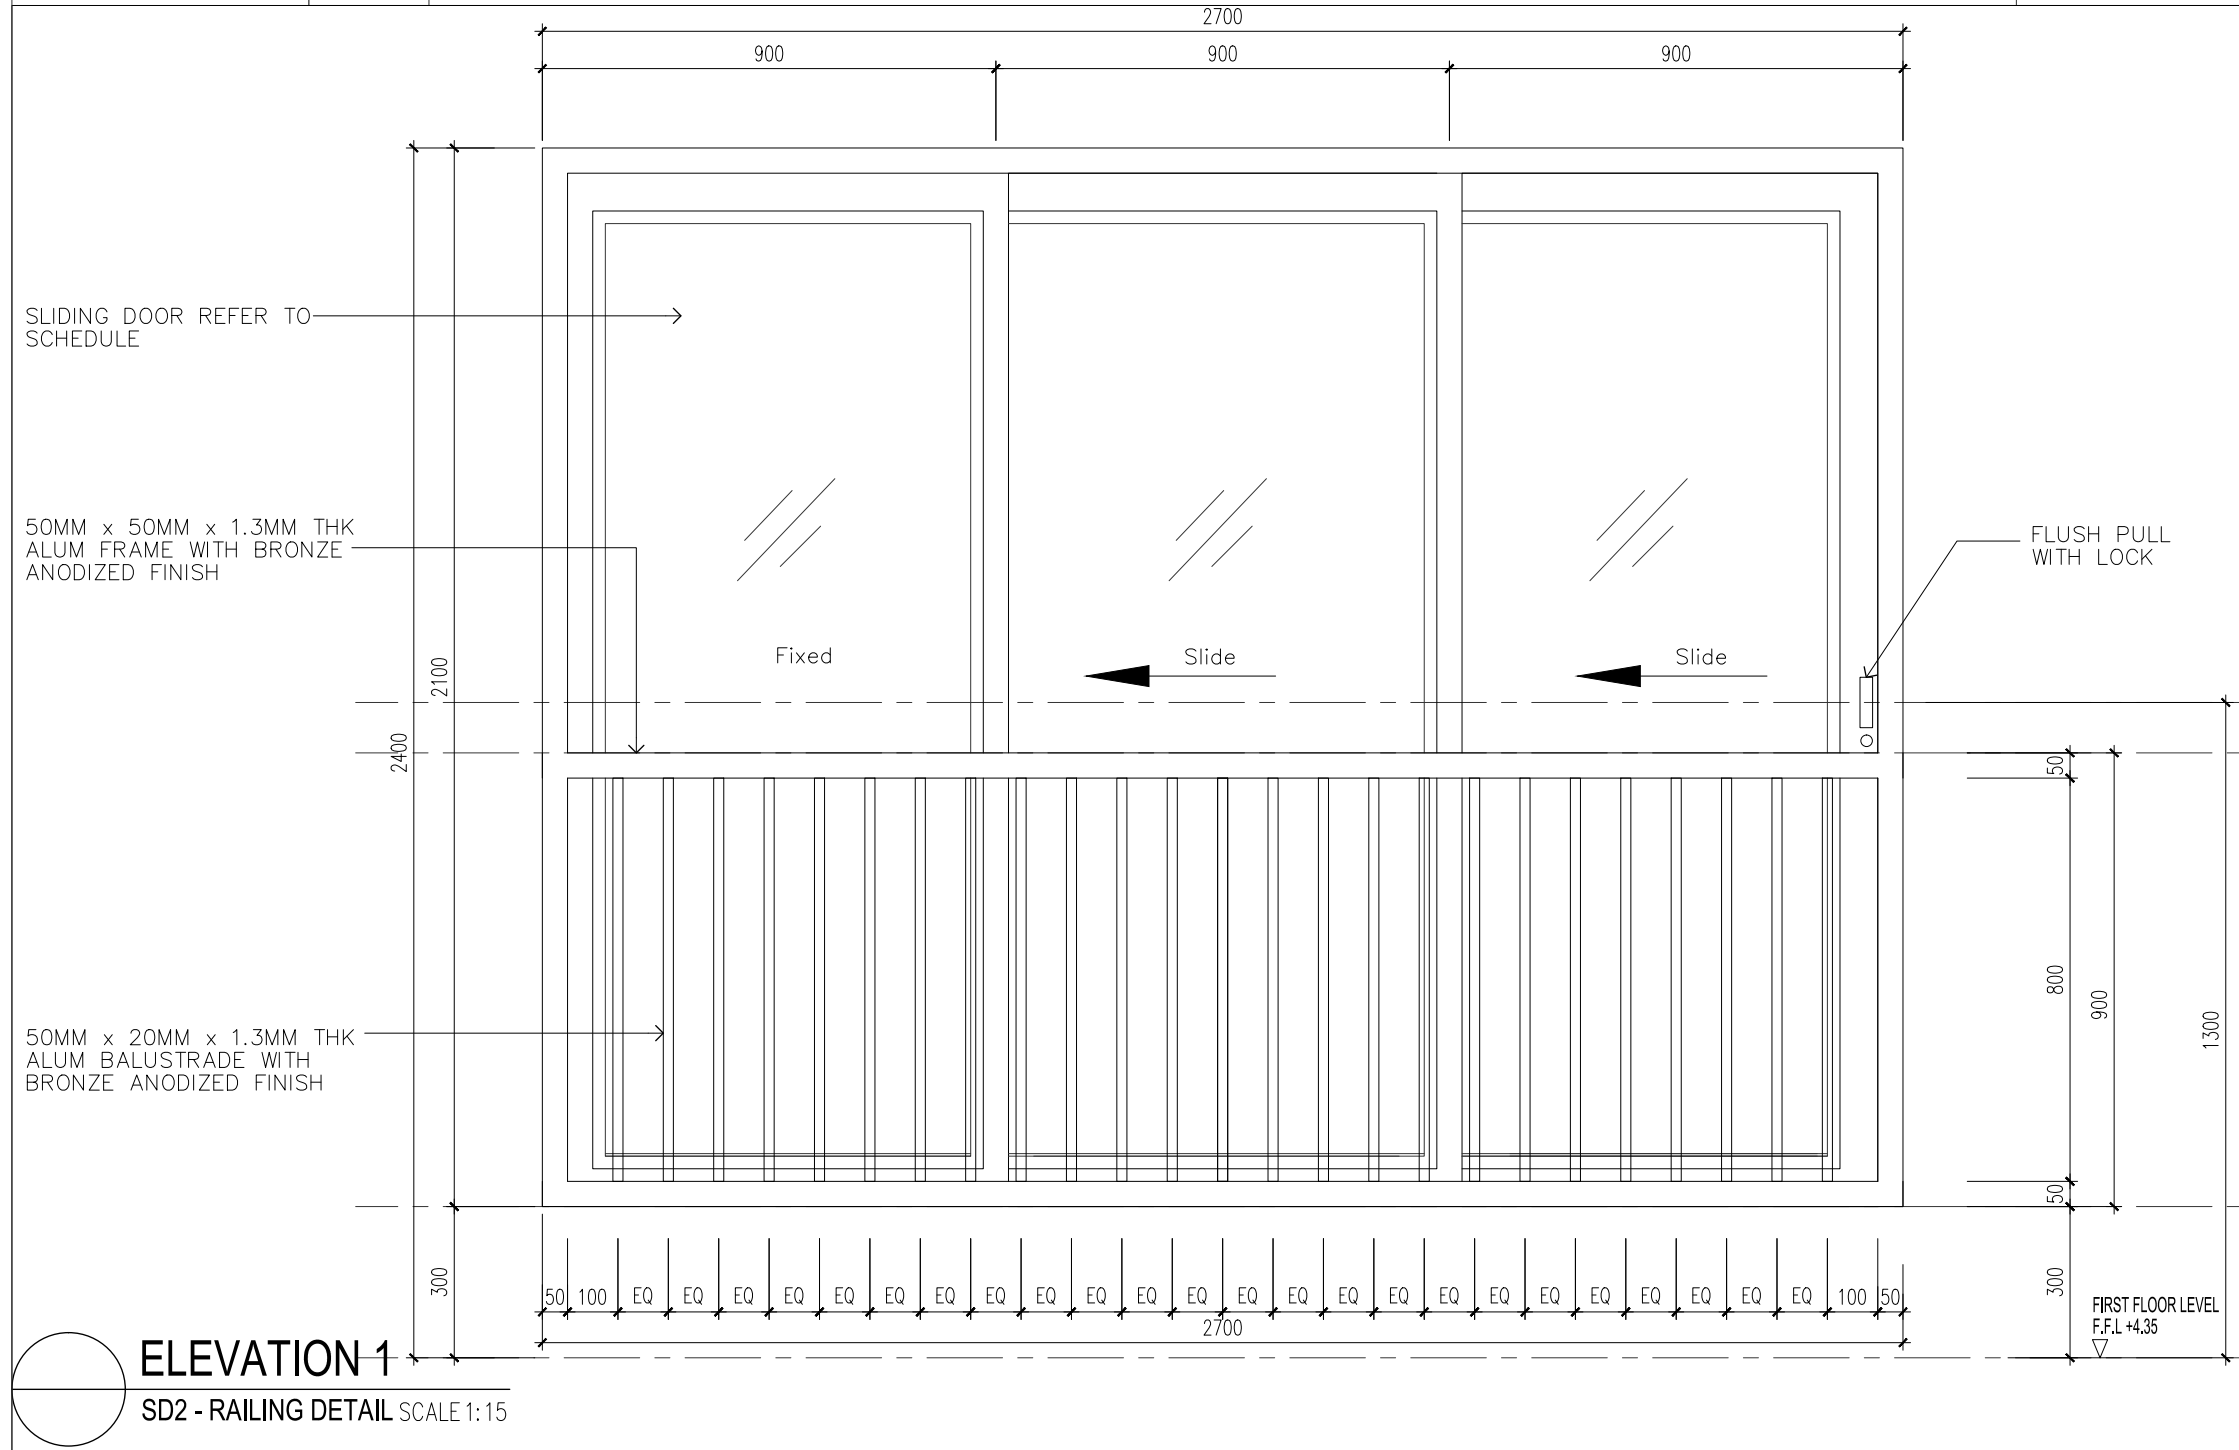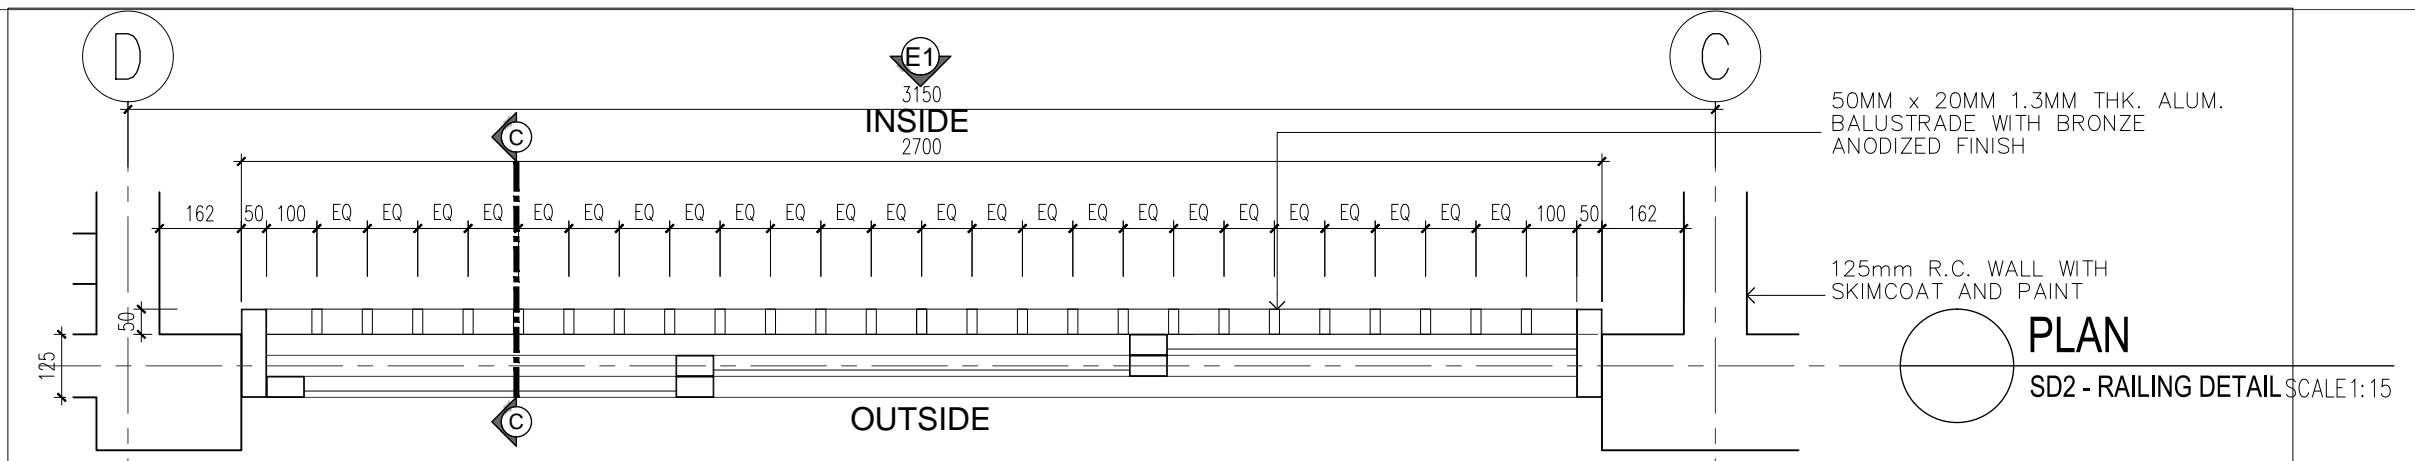

CONSTRUCTION DRAWING	
REV.	DATE

REV.	DATE	DESCRIPTION

PROJECT TITLE :
 [ALAM IMPIAN – 64 UNIT DOUBLE STOREY CLUSTER HOUSE (35'X70') PHASE A6-01 (CASABLANCA 2) & 1 UNIT TNB SUB STATION (SINGLE CHAMBER) AT PRECINCT 6]

ARKITEK :
HMSK Architecture Sdn Bhd
 (BC/H 5) (771181-V)
 Unit a-21-8 level 21, Tower A,
 Menara UOA Bangsar,
 No.5 Jalan Bangsar Utama 1,
 59000 Kuala Lumpur, Malaysia.
 Tel : 603 2282 1308 Fax : 603 2282 3621

DRAWING TITLE :
RAILING DETAILS - SD2 - ELEVATION 1 & SECTION C-C

DRAWN BY: AQMAL	CHECKED BY: AIZAT
DATE: AUGUST 2022	SCALE: AS SHOWN

DRAWING NO : **HMSK / C2120 / CO / A620-2.09**

REV.	00
------	----