


WINDOW SCHEDULE			
WINDOW NO	DESCRIPTION	SIZE	M ²
(W1)	ALUMIN. FRAME CASEMENT WINDOW TO MANU/F'S DETAIL.	1100mm x 1800mm (W)	1.98
(W2)	ALUMIN. FRAME CASEMENT WINDOW TO MANU/F'S DETAIL.	1100mm x 1200mm (W)	1.32
(W3)	ALUMIN. FRAME CASEMENT WINDOW WITH FIXED GLASS TO MANU/F'S DETAIL.	1700mm x 575mm (W)	0.98
(W4)	ALUMIN. FRAME ADJUSTABLE L/OU/R'S GLASS WINDOW TO MANU/F'S DETAIL.	1100mm x 1200mm (W)	1.32
(TH1)	ALUMIN. FRAME TOP HUNG WINDOW MANU/F'S DETAIL.	800mm x 800mm (W)	0.64

NOTE: 1. ALL TAP TO BE PLACED AT RIGHT HAND SIDE OF WATER CLOSET	FURNITURE & AT-AT INFORMATION  ALAT PEMAMPAH AIR, JENIS DESU KERING SKI
LEGEND: WC = WATER CLOSET B = BATH TAP = WATER TAP FL = FLOOR TRAP PH = PAPER HOLDER S = SINK	DOTTED LINE INDICATE PROVIDED BUILT-IN FURNITURE (ALL PROVIDED BUILT-IN FURNITURE & KITCHEN SINK TO BE INSTALLED AFTER GC)

JENIS PENGUDARAAN
NV : NATURAL VENTILATION
MV : MECHANICAL VENTILATION

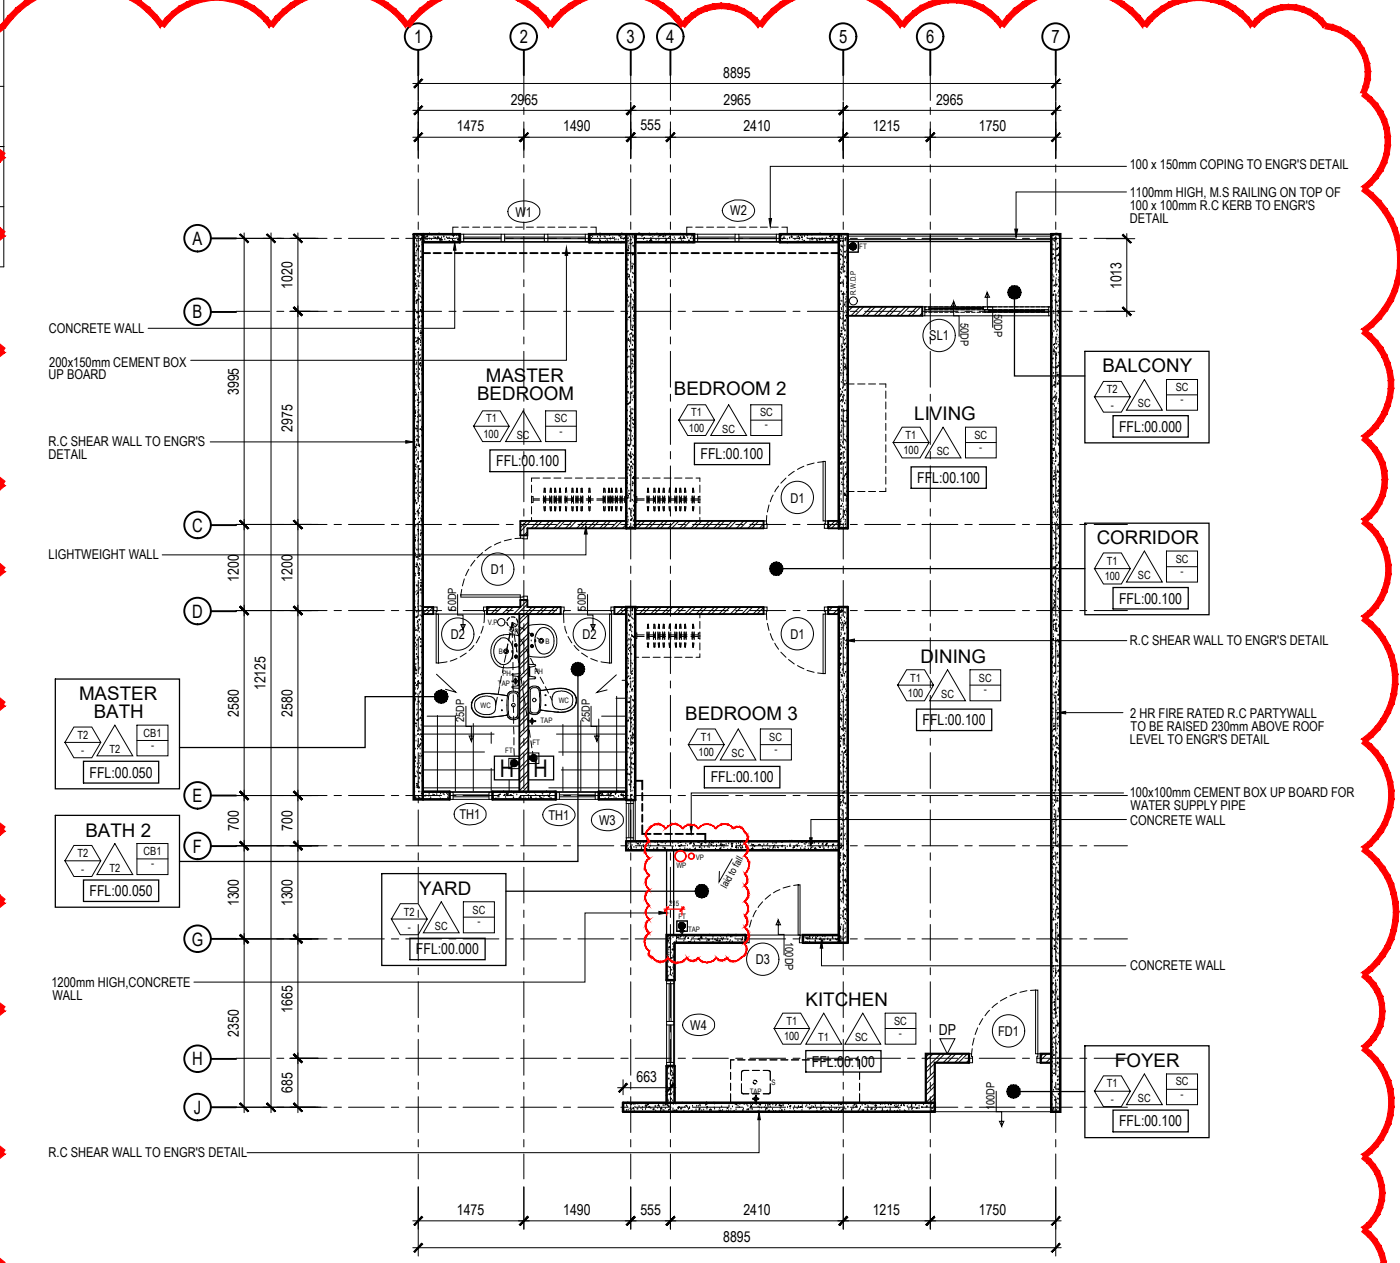


TYPICAL UNIT PLAN TYPE 2
(IDAMAN STANDARD)
(1000 SQFT)

WINDOW SCHEDULE			
WINDOW NO.	DESCRIPTION	SIZE	m ²
(W1)	ALUMN. FRAME CASEMENT WINDOW TO MANUP'S DETAIL.	1100mm x 1800mm (W)	1.98
(W2)	ALUMN. FRAME CASEMENT WINDOW TO MANUP'S DETAIL.	1100mm x 1200mm (W)	1.32
(W3)	ALUMN. FRAME CASEMENT WINDOW WITH FIXED GLASS TO MANUP'S DETAIL.	1700mm x 575mm (W)	0.97
(W4)	ALUMN. FRAME ADJUSTABLE LOUVRES GLASS WINDOW TO MANUP'S DETAIL.	1100mm x 600mm (W)	0.66
(TH1)	ALUMN. FRAME TOP HUNG WINDOW MANUP'S DETAIL.	600mm x 600mm (W)	0.36

NOTE: 1. ALL TAP TO BE PLACED AT RIGHT HAND SIDE OF WATER CLOSET	DETAILING SLAT-BLAT HOSKORANG  ALAT PEMADAM API, JENIS CUCI KERING SNI
LEGEND: WC : WATER CLOSET S : WASH HAND BASIN T : WATER TAP FT : FLOOR TRAP SHW : SHOWER PH : PAPER HOLDER S : SINK	 DOTTED LINE INDICATE PROVIDED BUILT-IN FURNITURE (ALL PROVIDED BUILT-IN FURNITURE & KITCHEN SINK TO BE INSTALLED AFTER CDD)

JENIS PENGUDARAAN
NV : NATURAL VENTILATION
MV : MECHANICAL VENTILATION

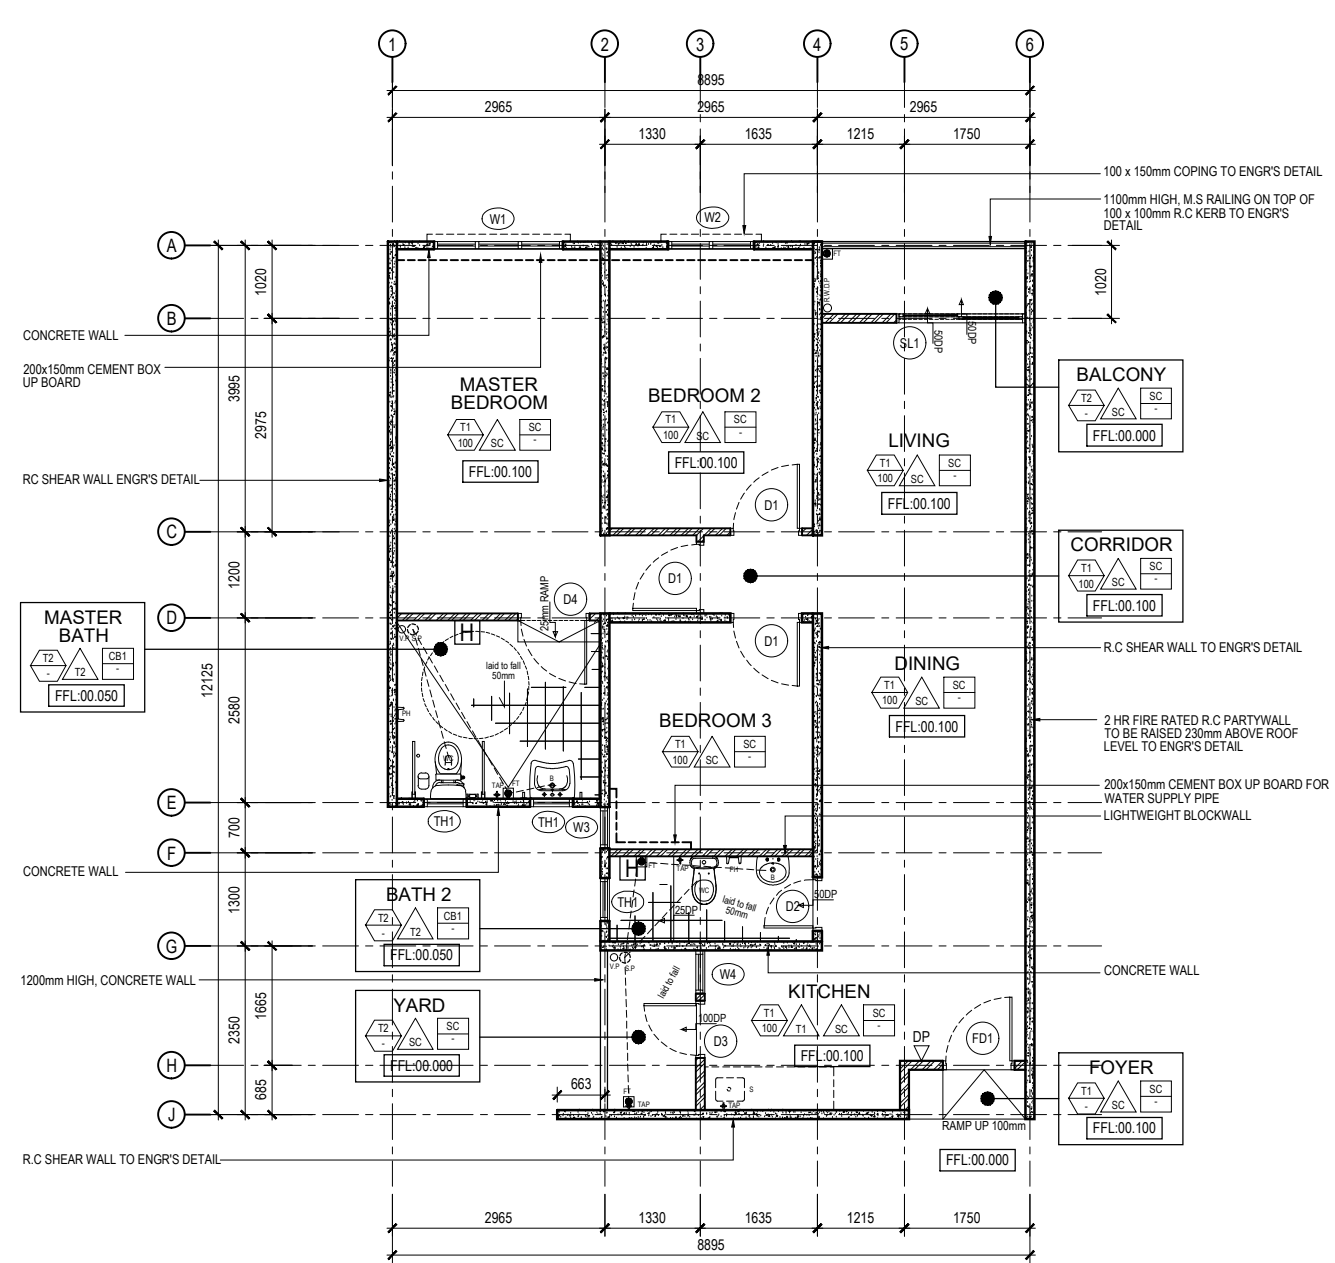


TYPICAL UNIT PLAN TYPE OKU
(OKU UNIT)
(1022 SQFT)

WINDOW SCHEDULE			
WINDOW NO	DESCRIPTION	SIZE	M ²
W1	ALUMI. FRAME CASEMENT WINDOW TO MANUPI'S DETAIL.	1100mm x 1800mm (W)	1.98
W2	ALUMI. FRAME CASEMENT WINDOW TO MANUPI'S DETAIL.	1100mm x 1200mm (W)	1.32
W3	ALUMI. FRAME CASEMENT WINDOW WITH FIXED GLASS TO MANUPI'S DETAIL.	1700mm x 575mm (W)	0.97
W4	ALUMI. FRAME ADJUSTABLE / LOUVRES GLASS WINDOW TO MANUPI'S DETAIL.	1100mm x 600mm (W)	0.66
TH1	ALUMI. FRAME TOP HUNG WINDOW / MANUPI'S DETAIL.	600mm x 600mm (W)	0.36

NOTE: 1. ALL TAP TO BE PLACED AT RIGHT HAND SIDE OF WATER CLOSET	PERLUKAN ALAT-ALAT KESKAMAN  ALAT PEMADAM API JENIS DEBU KERING SINGK
LEGEND: WC : WATER CLOSET W : WASH HAND BASIN TAP : WATER TAP FT : FLOOR TRAP SHW : SHOWER DN : DRAINAGE DRAIN	 DOTTED LINE INDICATE PROVIDED BUILT-IN FURNITURE ALL PROVIDED BUILT-IN FURNITURE/ KITCHEN SINK TO BE INSTALLED AFTER CCC

JENIS PENGUDARAAN
 NV : NATURAL VENTILATION
 MV : MECHANICAL VENTILATION

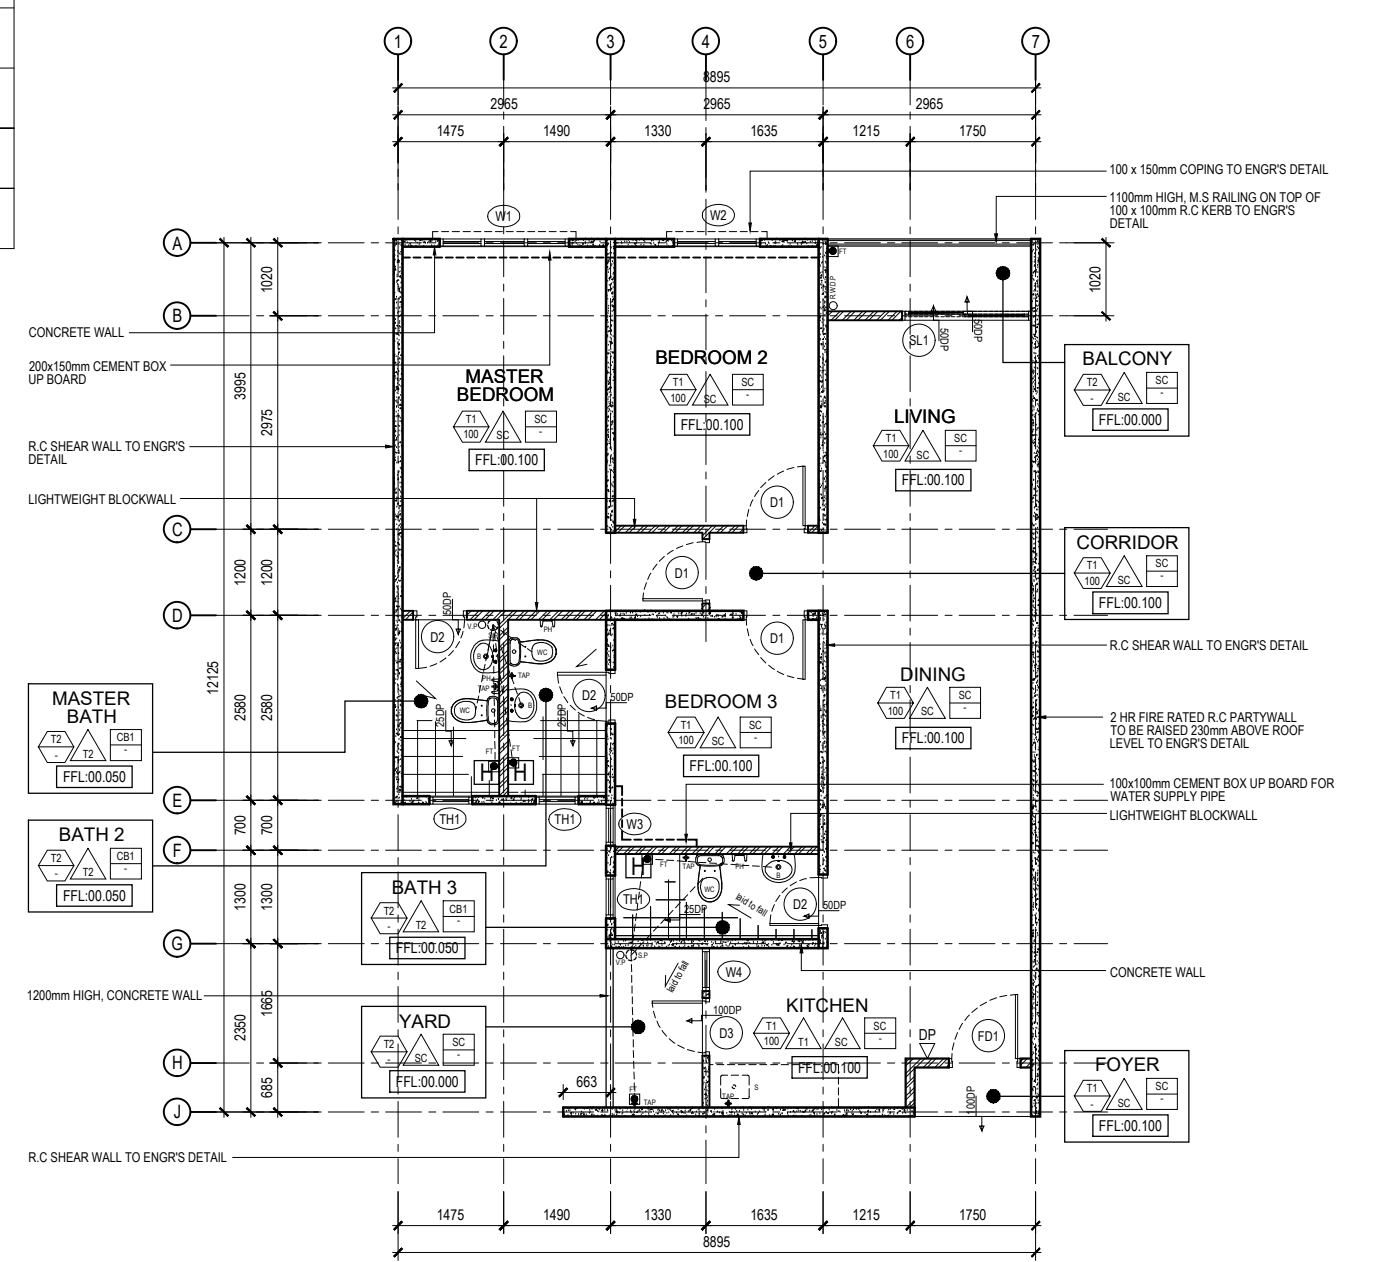

TYPICAL UNIT PLAN TYPE 1
(IDAMAN ISTIMEWA)
(1022 SQFT)

WINDOW SCHEDULE			
WINDOW NO.	DESCRIPTION	SIZE	M ²
(W1)	ALUMIN. FRAME CASEMENT WINDOW TO MANUF.'S DETAIL.	1100mm x 1800mm (W)	1.98
(W2)	ALUMIN. FRAME CASEMENT WINDOW TO MANUF.'S DETAIL.	1100mm x 1200mm (W)	1.32
(W3)	ALUMIN. FRAME CASEMENT WINDOW WITH FIXED GLASS TO MANUF.'S DETAIL.	1700mm x 1250mm (W)	0.97
(W4)	ALUMIN. FRAME ADJUSTABLE LOUVRES GLASS WINDOW TO MANUF.'S DETAIL.	1100mm x 1200mm (W)	1.32
(TH1)	ALUMIN. FRAME TOP HUNG WINDOW MANUF.'S DETAIL.	600mm x 600mm (W)	0.36

NOTE:

- ALL TAP TO BE PLACED AT RIGHT HAND SIDE OF WATER CLOSET

LEGEND:


WC	: WATER CLOSET
B	: WASH HAND BASIN
TAP	: WATER TAP
TT	: FLOOR TRAP
SHW	: SHOWER
PH	: PAPER HOLDER
S	: SINK

PETUNJUK AT ALAT KELOMPOK:

DP ALAT PEMAMAIAN API, JENIS CECU KERING SING

DOTTED LINE INDICATE PROVIDED BUILT-IN FURNITURE
BULT PROVIDED BUILT-IN FURNITURE & KITCHEN SINK TO BE INSTALLED AFTER CCC)

JENIS PENGUDARAAN
NV : NATURAL VENTILATION
MV : MECHANICAL VENTILATION

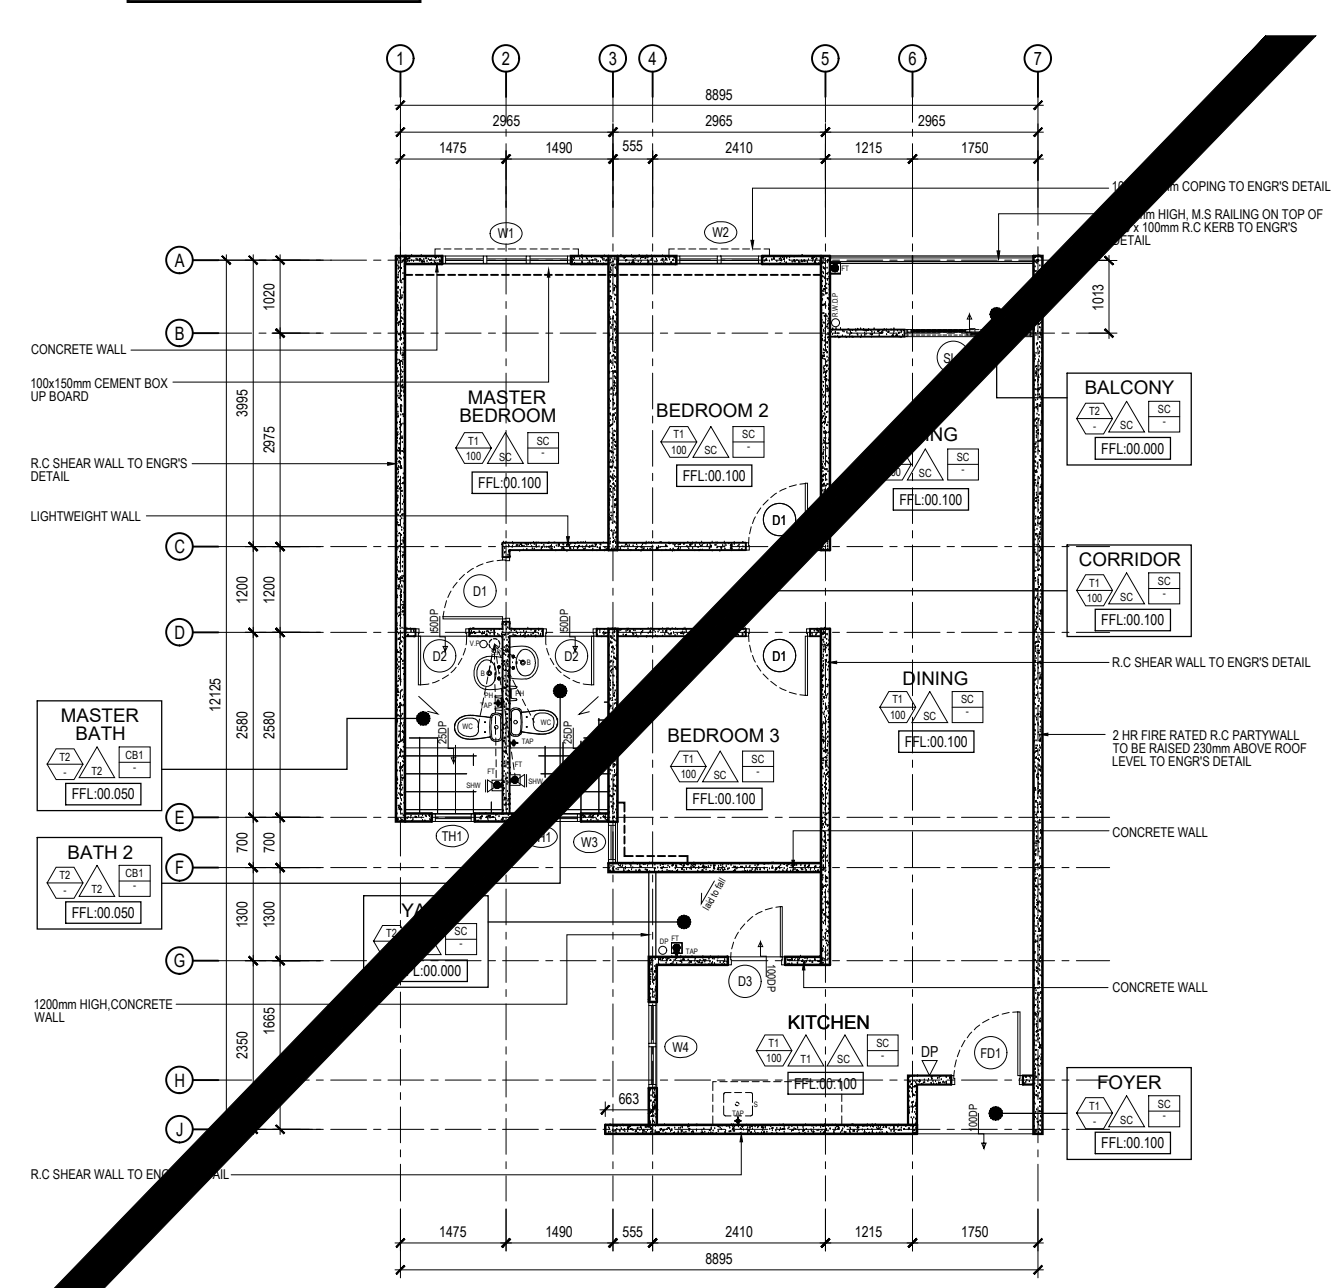

TIPICAL UNIT PLAN TYPE 2
(IDAMAN KHAS)
(1000 SQFT)
Skala 1:75

Rev	Date	Particular	Reason
01	22.10.07	- CHANGE WALL THICKNESS	LIBS STANDARDIZATION
02	23.09.12	- MOVE WASTE STACK PIPE @ YARD ONLY TYPE 2	BASE ON SITE ISSUE
03	23.09.22	- TO SHIFT FLOOR TRAP & WATER TAP 215MM FROM EXTERNAL HALF WALL AT UNIT TYPE 2 ONLY.	ILSB INSTR.

[illegible]

CADANGAN MENEMPAH PANGSAPIRUHUMAH SELANGKORUKU DABAN MBI YANG MENEMANGKUNGI:

2) BLOK 144 UNIT PANGSAPIRUHUMAH SELANGKORUKU DABAN MBI

23) TINGKAT YANG MENEMANGKUNGI:

I. BLOK A:

1) BLOK 1 (1022 KP), 676 UNIT (TERMASUK 21 UNIT KUNCI)
JENIS 2 (1000 KP), 46 UNIT

II. BLOK B:

1) BLOK 1 (1022 KP), 676 UNIT (TERMASUK 21 UNIT KUNCI)
JENIS 2 (1000 KP), 46 UNIT

3) 1 BLOK TERPAK TERBUKA KERETA 6 TINGKAT YANG MENEMANGKUNGI:

4) KUNCI RANGKAIAN:

I. PEJABAT PENGURUSAN

II. TADKIA

III. PERCANGKAM ELEKTRIK

3) KEMUDAIAN ANJALAN LAIN, SEPERTI 1 UNIT SURAU, 1 UNIT DEWAN SERAGABAN 8 x 1 UNIT TANDAS ANJAL, 1 UNIT PONDOK PENGEMAS, RUANG, KEMAS, RUANG DABAN 1 UNIT RUMAH SAMPAN.

DI ATAS LOTA LOTA TERSEBUT, KEMUDAIAN MENEMANGKUNGI, SEPERTI, SELANGKOR DUKU, EKANH, UNTUK TETAPAN DABAN LAYAN SING DINI.

PEMILIK TANAH / PEMAJU:

IDAMAN LIVING SDN BHD
H-G, Summey PJ0951A,
Jalan SDA119, Seksyen 51A,
47000 Petaling Jaya,
Selangor Darul Ehsan.
(TEL : 603-7874 5880 FAX: 603-7874 5885)

AR/OTEK:

ANUAR AZIZ ARCHITECT (SPH 99)

BO-1-A-12, Level 12, Boutique Office 1-A, Menara 2,
No. 3, Jalan Bangsar, KL Eco City,
59200 Kuala Lumpur.

T +603 8655 8080
F +603 8655 8070

E admin@arte-axix.com
www.arte-axix.com

AR/AXIS

Principal:
Ar. Datuk Hj. Saiful Anwar Bin Abdul Aziz (K/P: 650725-08-5203)


 Ar. Datuk Hj. Saiful Anuar Bin Abdul Aziz
ARKITEK
 No. Pendaftaran LAM : A/S 99

* Saya mengakui bahawa detail-detail dalam pelan-pelan ini adalah menurut kehendak-kehendak Undang-Undang Kecil Bangunan Seragam Selangor 1986 dan saya setuju terima tanggungjawab penuh dengan sewajarnya *

TARIKH LUKISAN:	
IDAMAN MELUR - TYPICAL UNIT PLAN TYPE 1 TYPE 2 TYPE OKU	
DILLIKIS OLEH :	Shaiful
DISEMAK OLEH :	Ar. Datuk Saiful
SKALA :	1 : 75
T.TANGAN :	
TARIKH :	22 SEPT 2023
CONSTRUCTION DRAWING	
NO. LUKISAN	
20228/AA/MCT/PH1A/WD/UT/PL/01	
PINDAAN	
C	3