



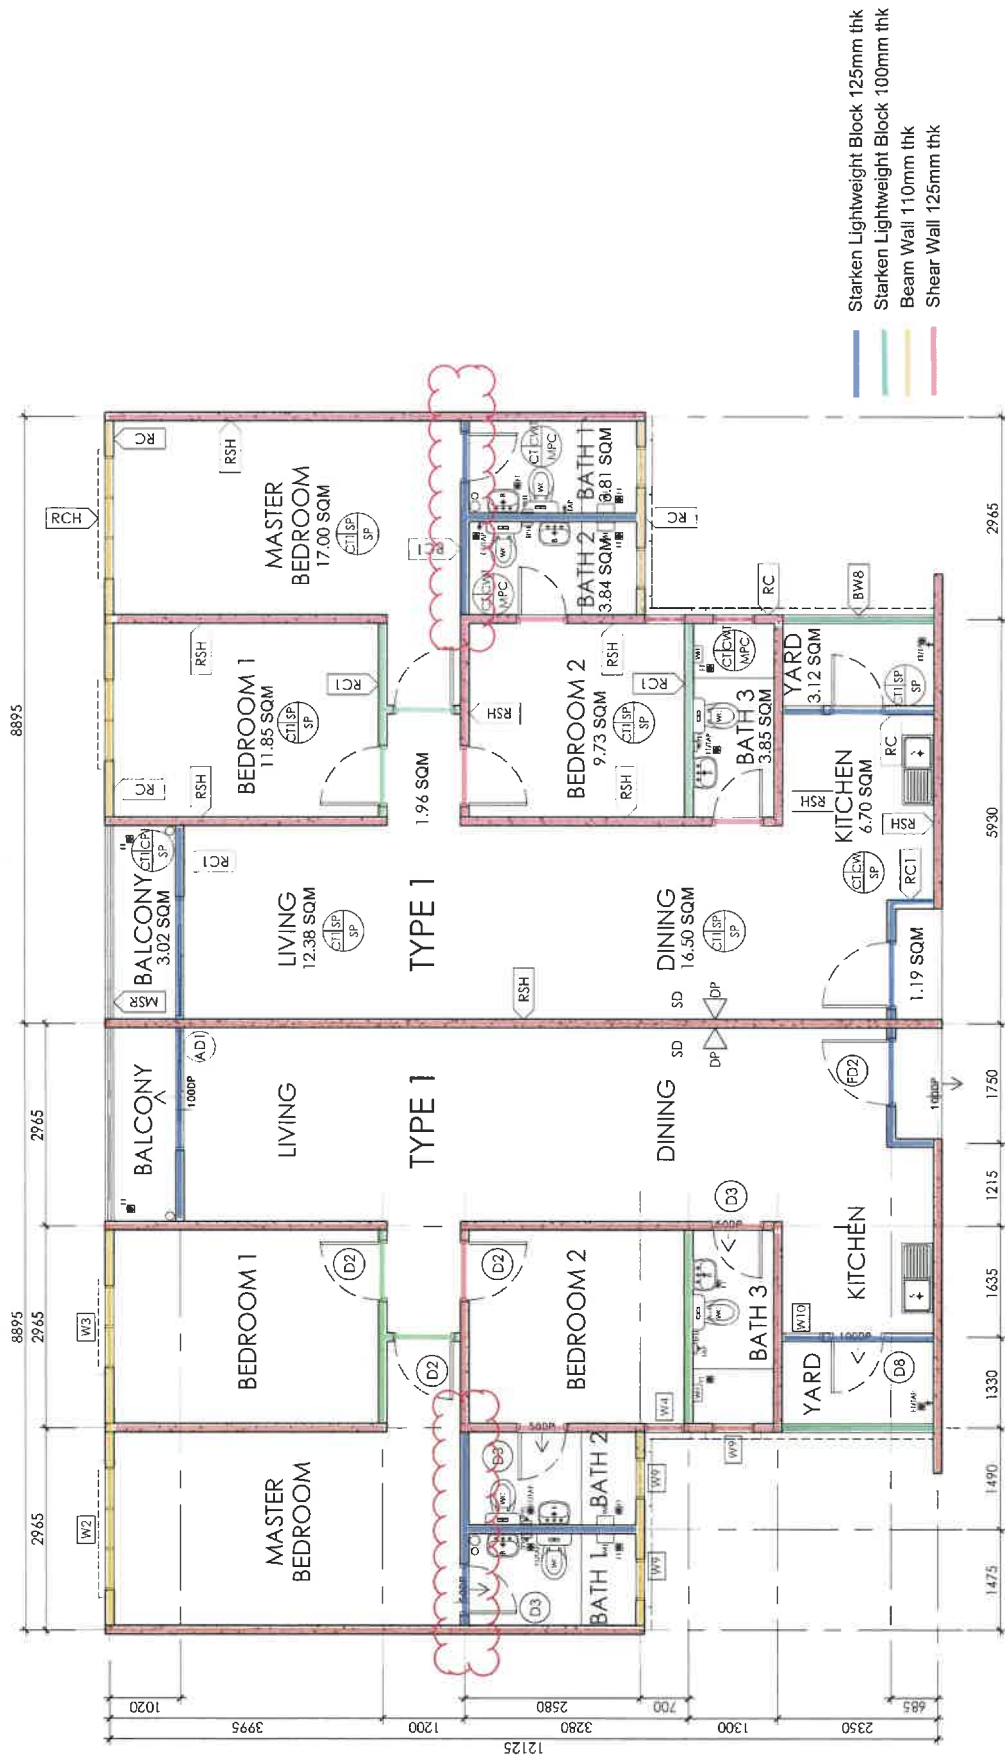


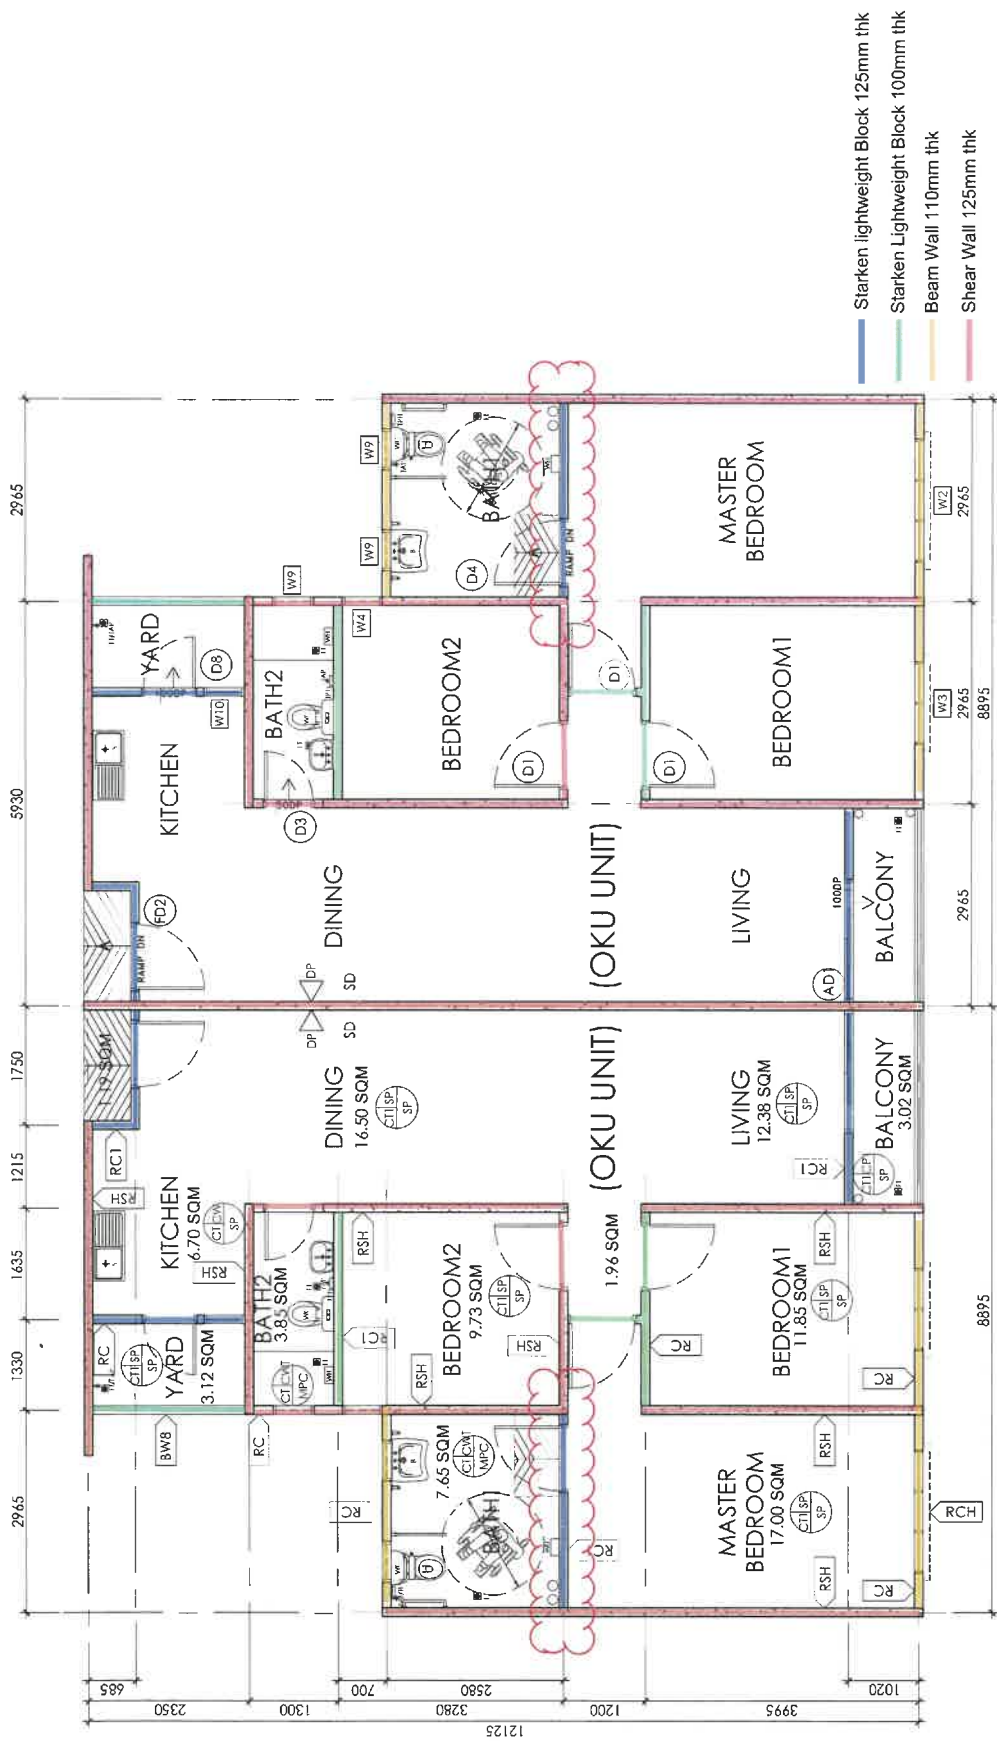

UNIT TYPE OKU PLAN (1,022 SQ FT)  
APARTMENT UNIT FOR BLOCK A & B

- Starken Lightweight Block 125mm thk
- Starken Lightweight Block 100mm thk
- Beam Wall 110mm thk
- Shear Wall 125mm thk

1,000 SQFT

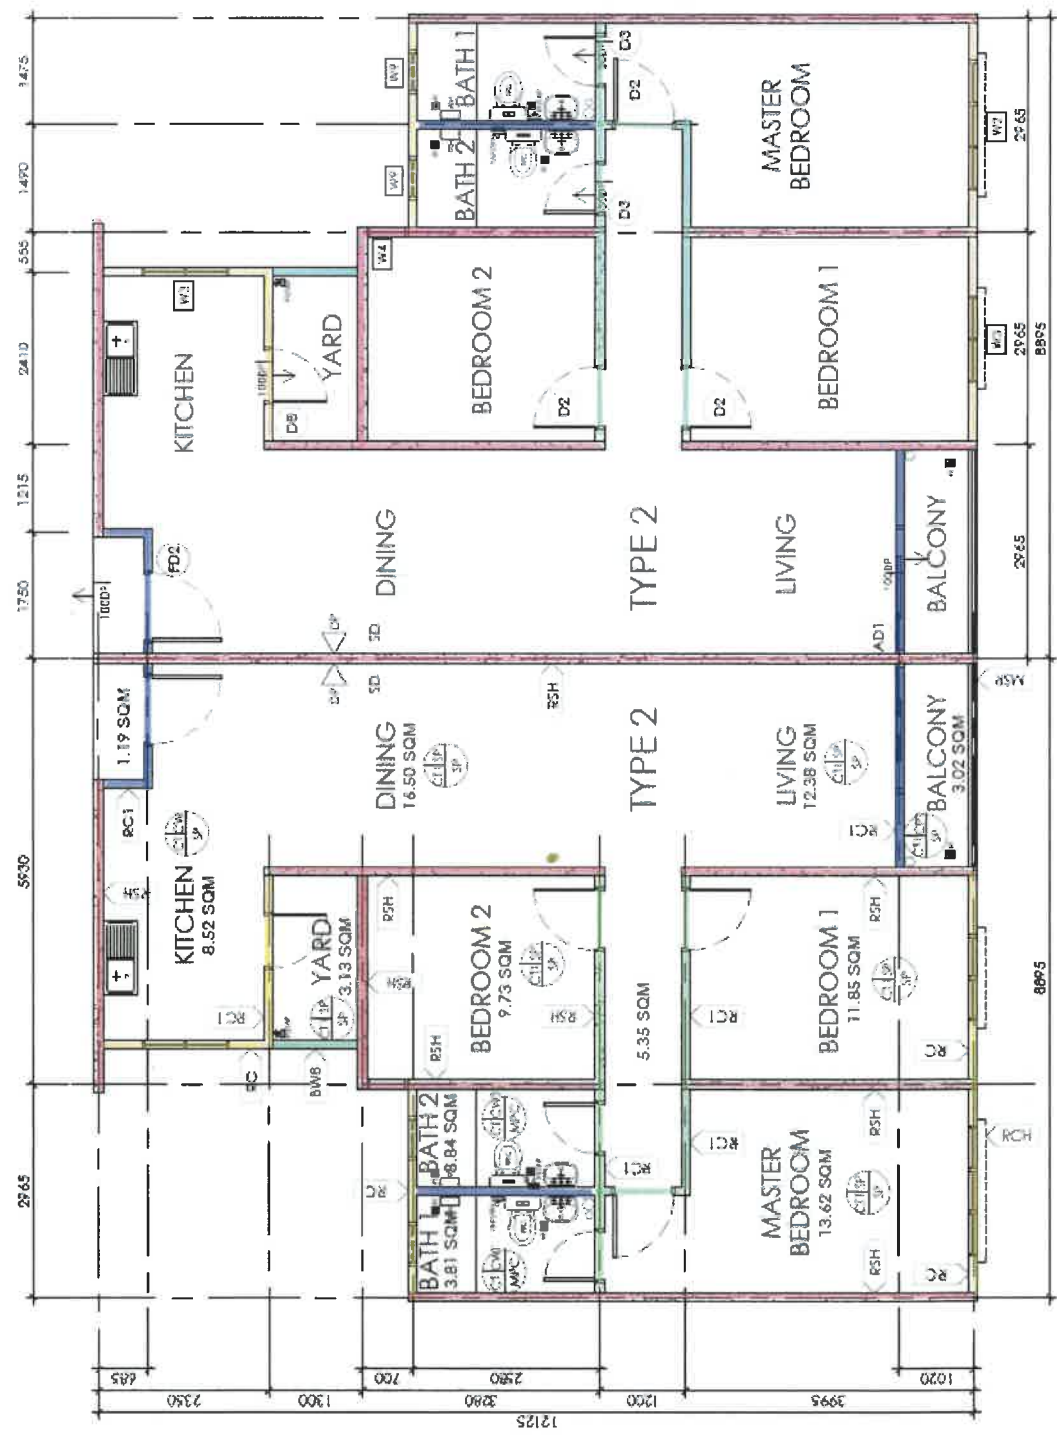


UNIT TYPE 2 PLAN (3,000 SQ. FT.)  
APARTMENT UNIT FOR BLOCK A & B  
SCALE 1:20

IDAMAN MELUR – WALL TYPE

Updated on 6th Oct 2022

# MAIL ROOM

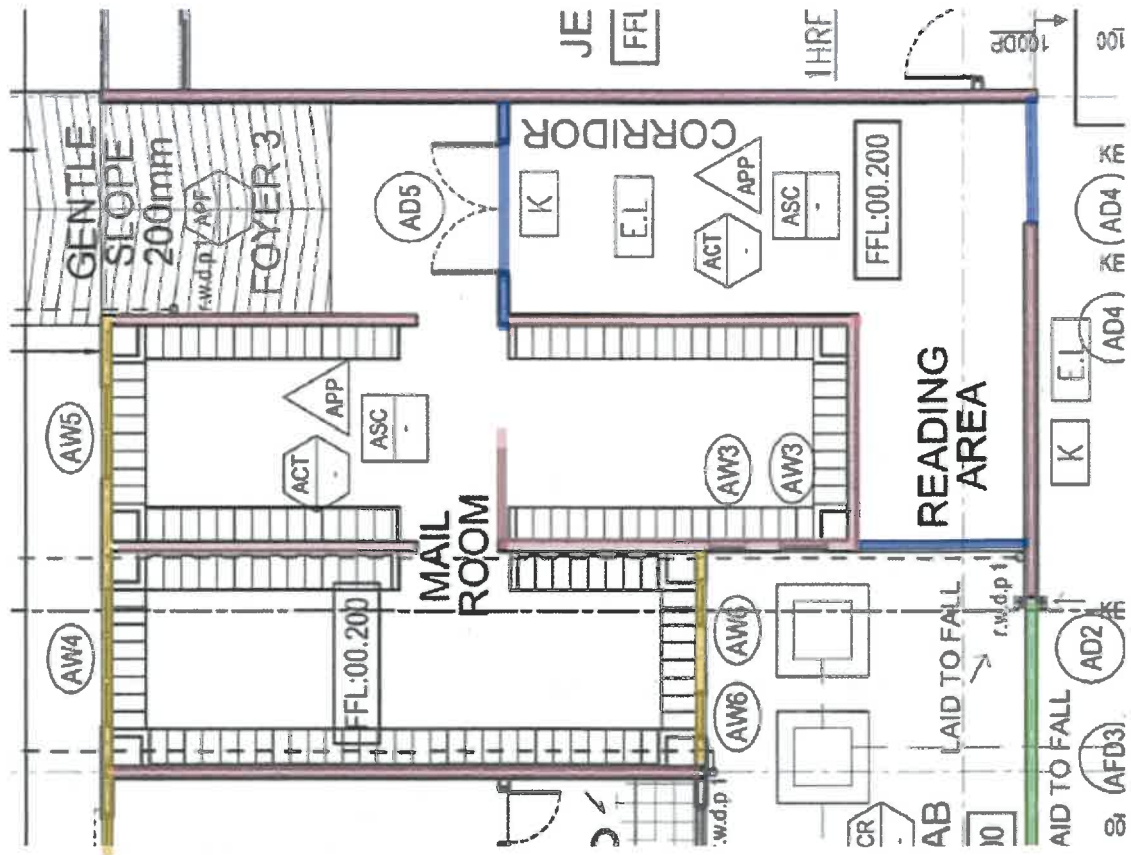

- Starken Lightweight Block 100mm thk
- Starken Lightweight Block 125mm thk
- Beam Wall 110mm thk
- Shear Wall 125mm thk

Updated on 6th Oct 2022

IDAMAN MELUR – WALL TYPE